

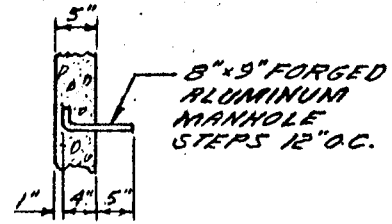


TYPE II MANHOLE

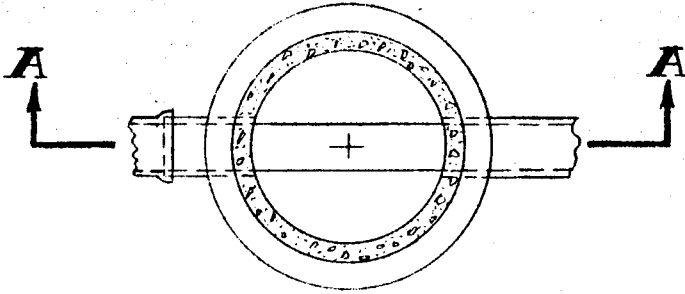


STEP DETAIL
SCALE: 1"=2'-0"

SECTION C-C

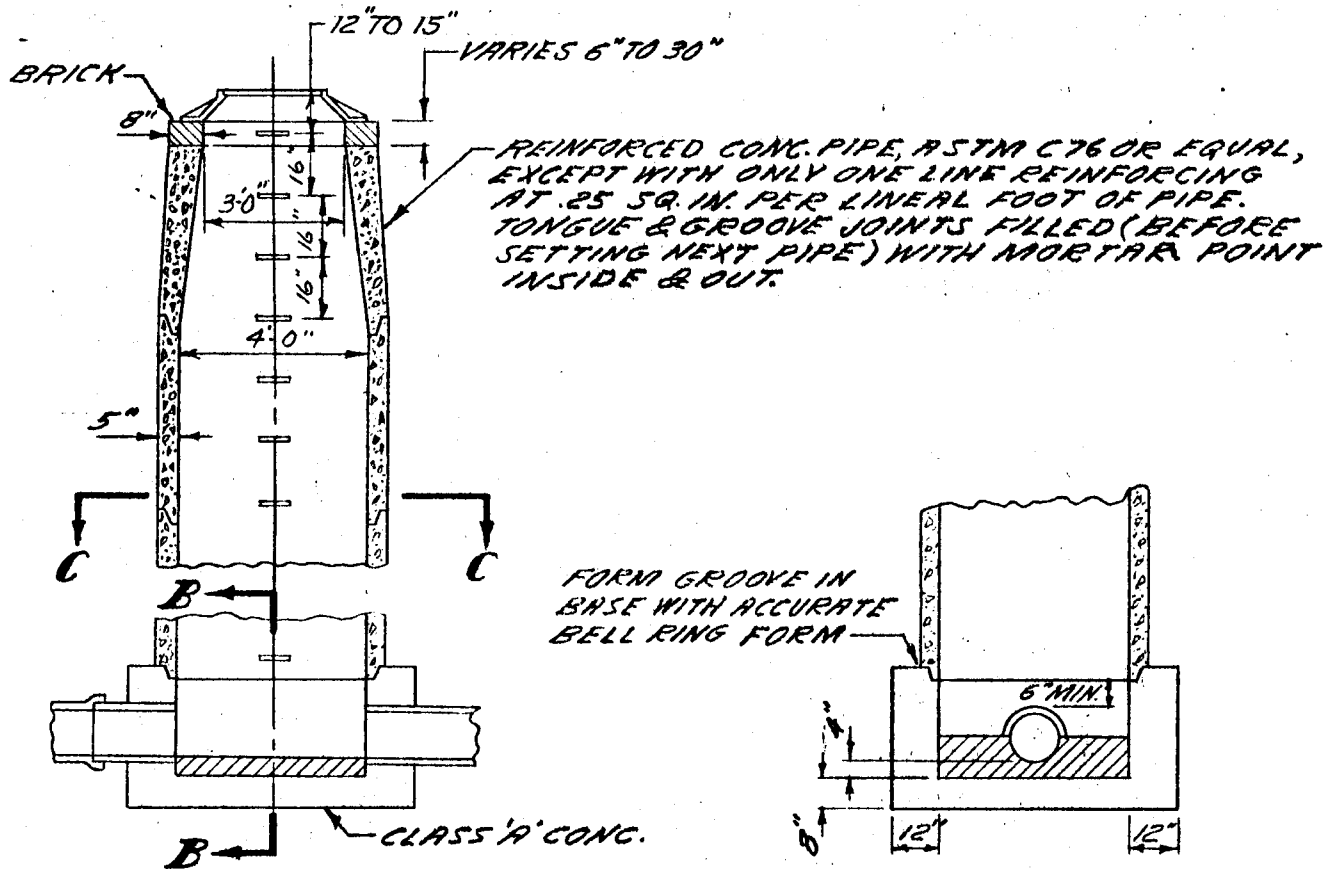

SECTION A-A

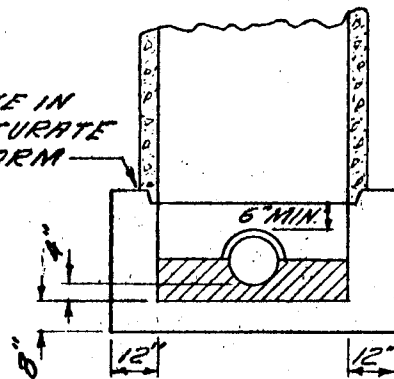

SECTION B-B

MAX. DEPTH OF R.C. PIPE MANHOLES
WITH 5" THICK WALL IS 30 FT.