



TYPE III WORMHOLE

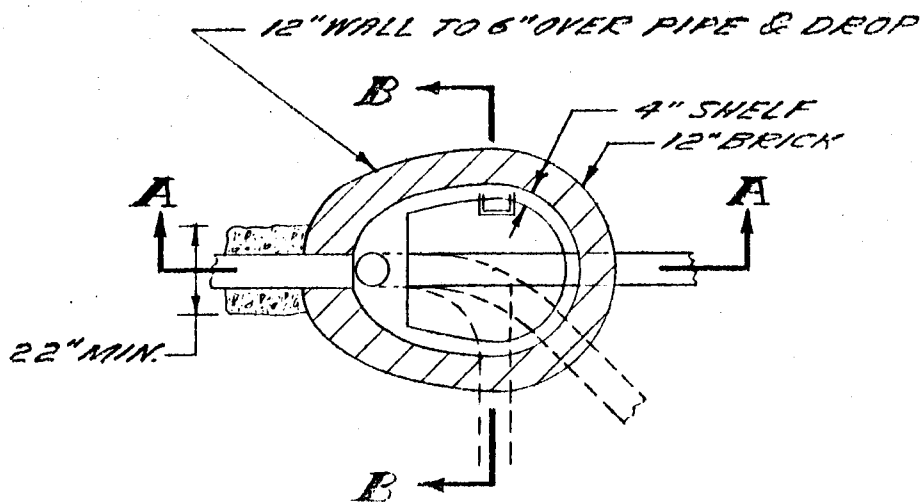

SECTION C-C

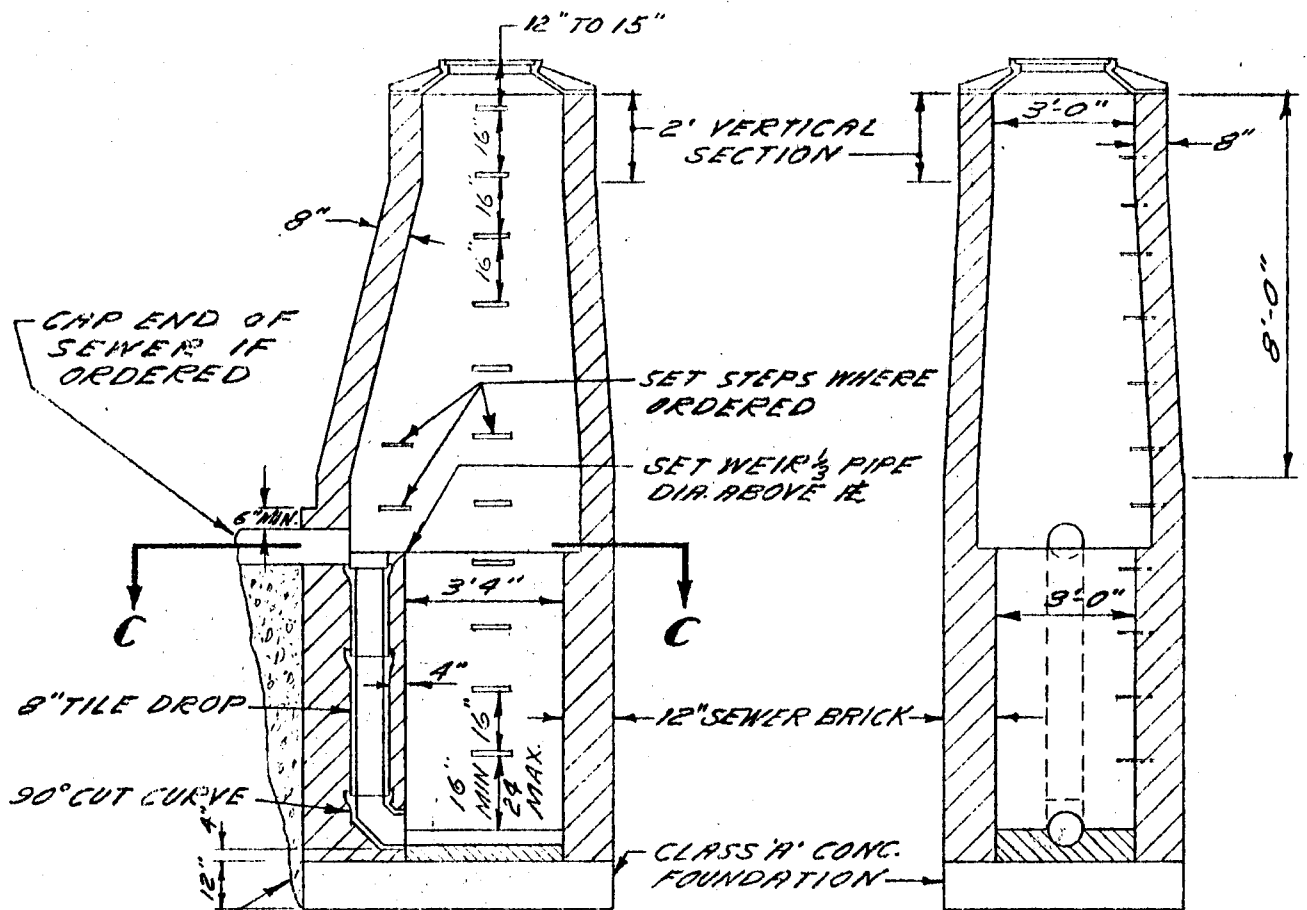

SECTION A-A

SECTION B-B

✓ FILL EXCAVATED SPACE OUTSIDE BRICKWORK
UNDER SEWER WITH CONC. FOR A WIDTH OF
6" EACH SIDE OF PIPE. MIN. WIDTH 22".
BRICK MAY BE USED.