



TYPE IV MANHOLE


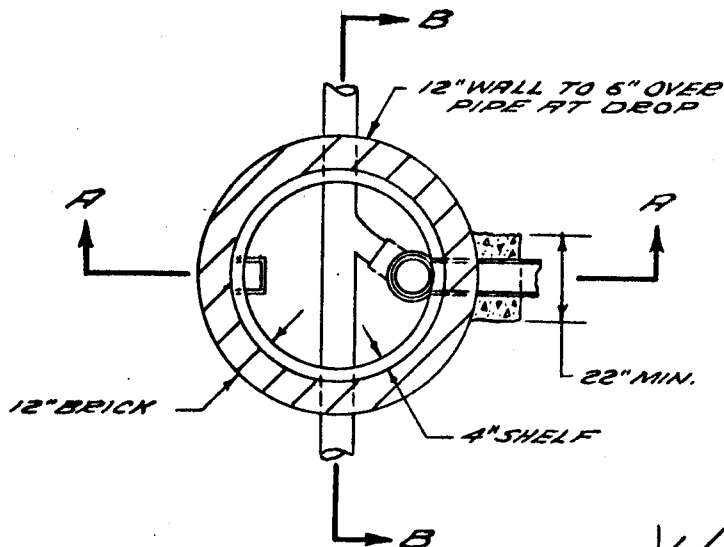


SECTION C-C

REMOVE PORTION OF DROP PIPE TO CONNECT AS SHOWN

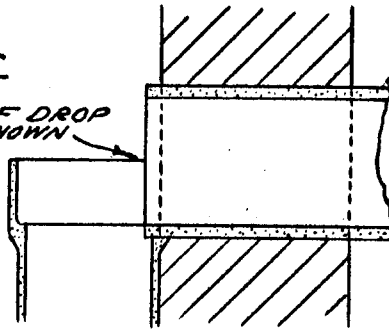


THAT PORTION OF STEEP ENCASED IN MASONRY SHALL BE COATED WITH EITHER BITUMASTIC OR ZINC CHROMATE PRIMTS

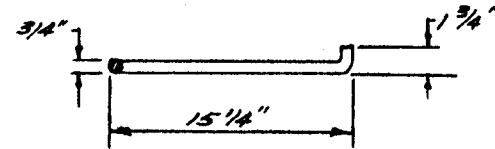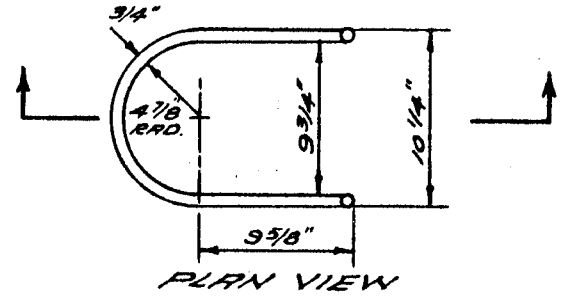


SECTION

3/4" DIA. ALUMINUM STEEP ALLOY 1100-F

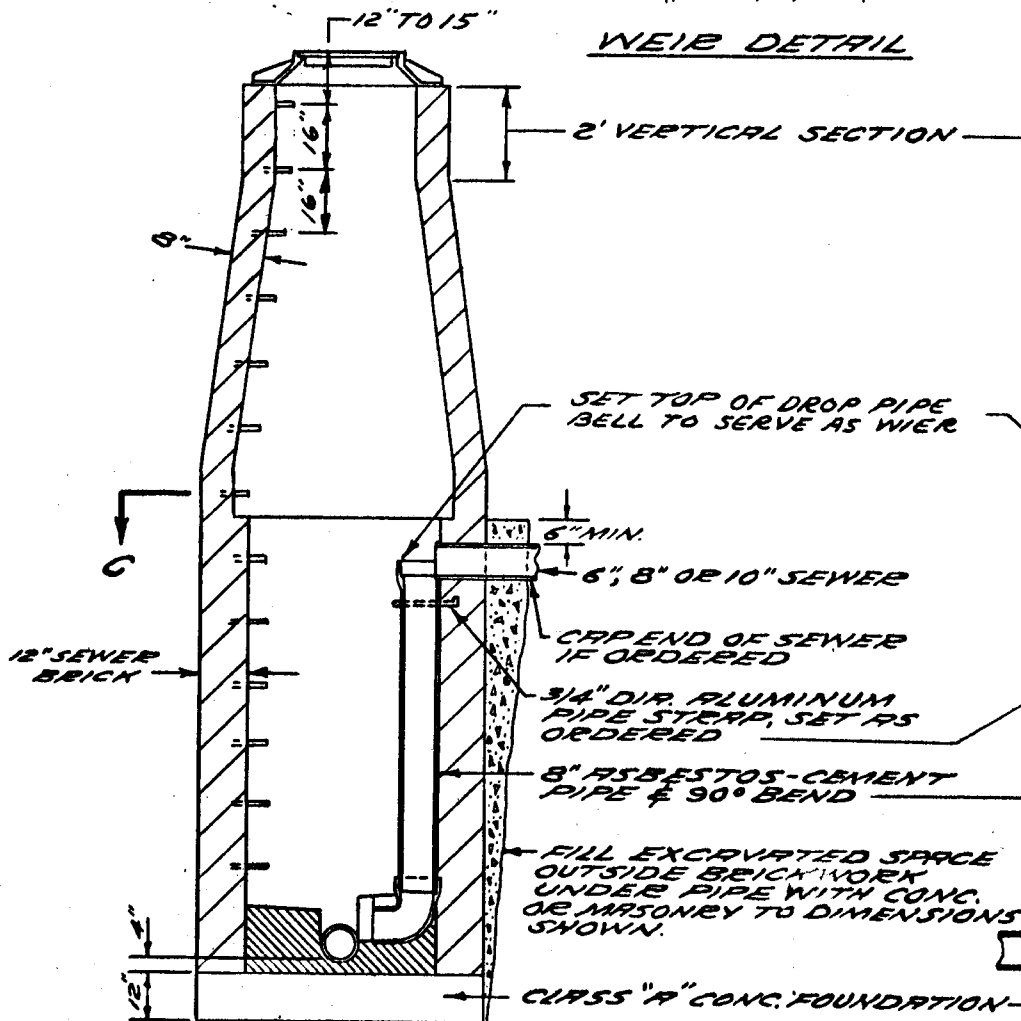

SECTION A-A

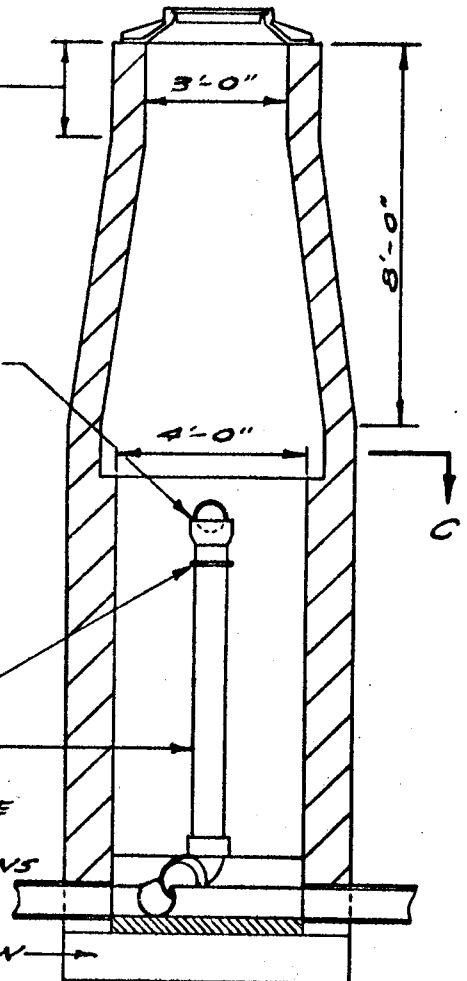

SECTION B-B