



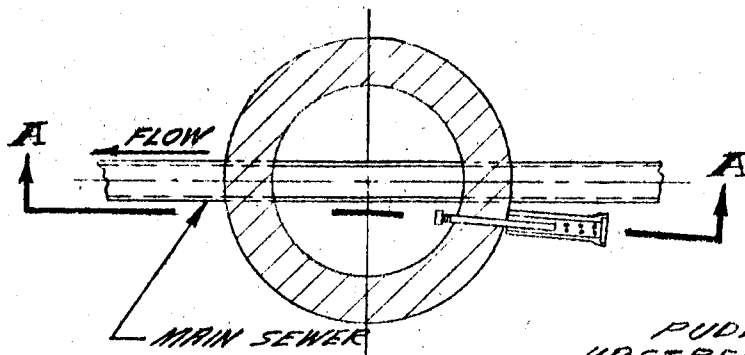


PUDDLE DRAINS SHALL BE SET IN UPSTREAM END OF MANHOLE UNLESS ORDERED OTHERWISE BY THE ENGINEER COST TO BE INCLUDED IN MANHOLE PRICE SEE SPECIAL PROVISIONS

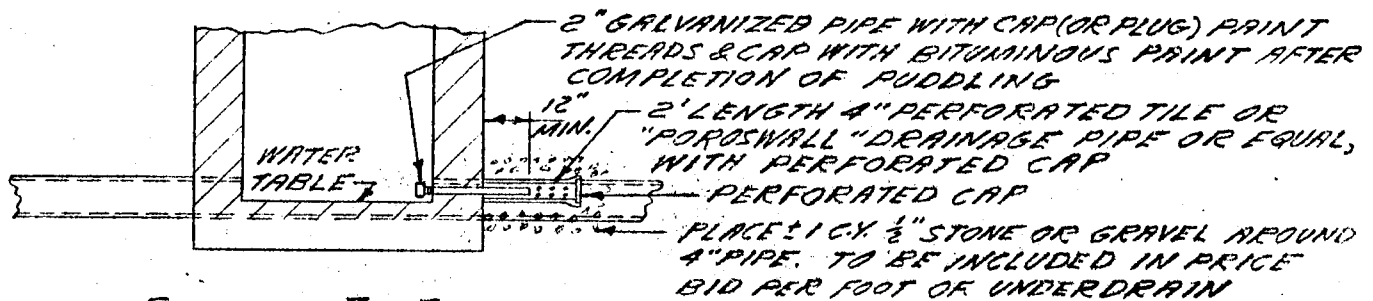

SECTION A-A

PUDDLE DRAIN DETAIL AT MANHOLE

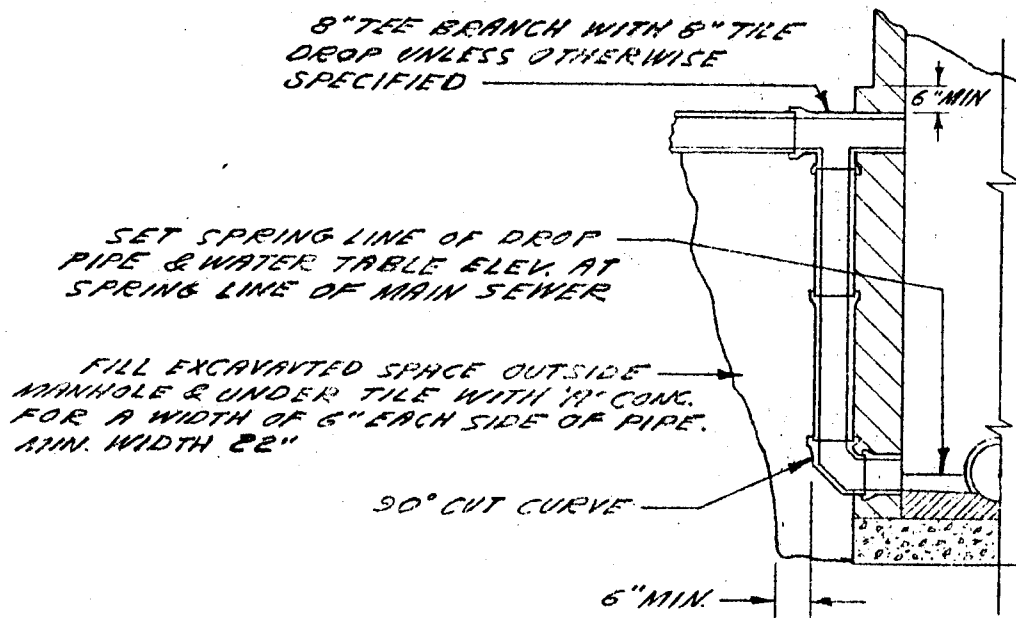

SPECIAL OUTSIDE DROP
USED AS & WHEN ORDERED