



TYPICAL FOUNDATION SECTIONS

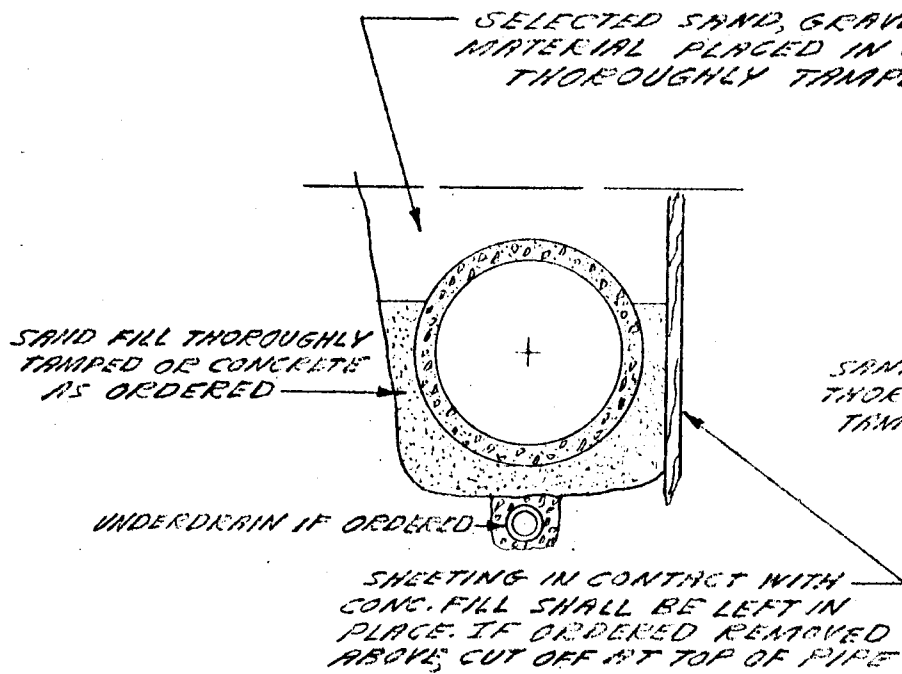


PIPE IN SOFT OR WET MATERIAL

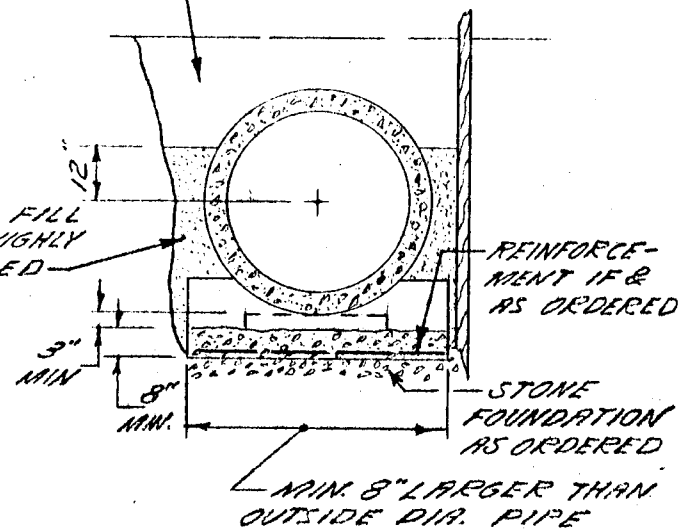


PIPE ON PRE-BUILT CRADLE

LENGTH OF SHEETING, DEPTH BELOW NATURAL GROUND ETC. TO BE DICTATED BY FIELD CONDITIONS.

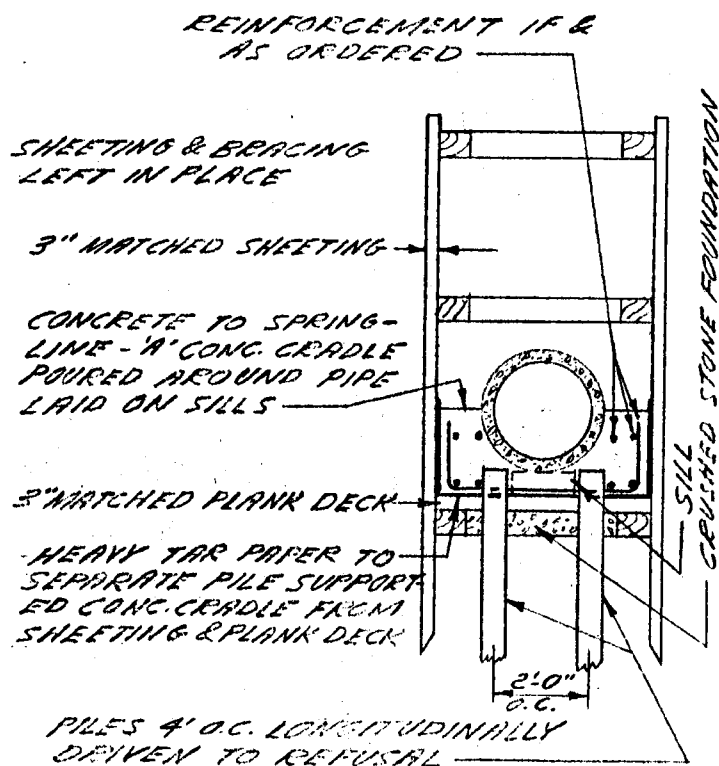

SPECIAL CONCRETE SEWER FOUNDATION WITH PILES

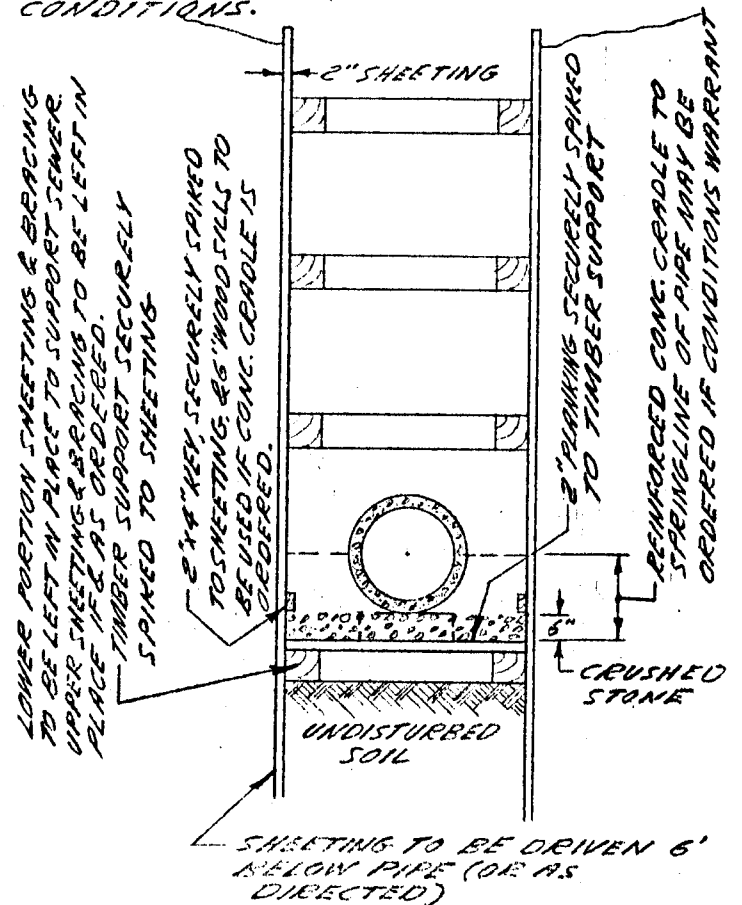

SPECIAL SEWER FOUNDATION FOR INADEQUATE SOIL CONDITIONS

PUMP OR OTHERWISE HANDLE GROUND WATER FLOW TO ELIMINATE REMOVAL OF SOIL WITH THE GROUND WATER