



WHERE SO ORDERED OR INDICATED SET 6" x 6" Y HORIZONTALLY TO SERVE TWO CONNECTIONS. ALL OTHER CONCRETE TILE, FITTINGS ETC. INCLUDED IN PRICE BID PER FOOT FOR CHIMNEY.
 WHERE SHEETING IS NOT USED CONCRETE FULL WIDTH OF TRENCH TO SOLID GROUND.


ALL OPENINGS AT TOP OF CHIMNEYS TO BE CAPPED AT TIME OF CONSTRUCTION.

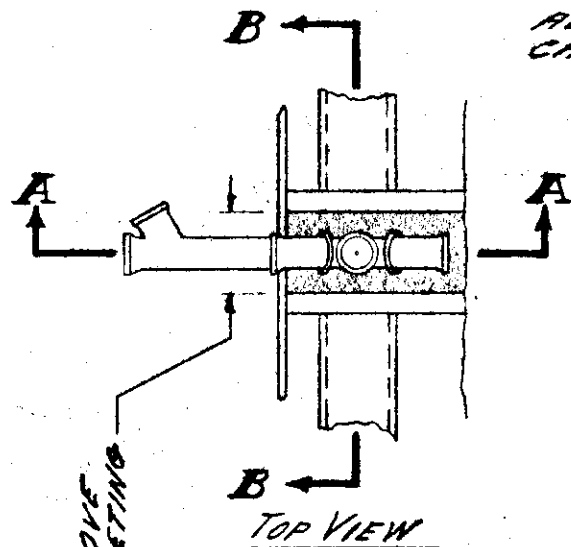

TOP VIEW

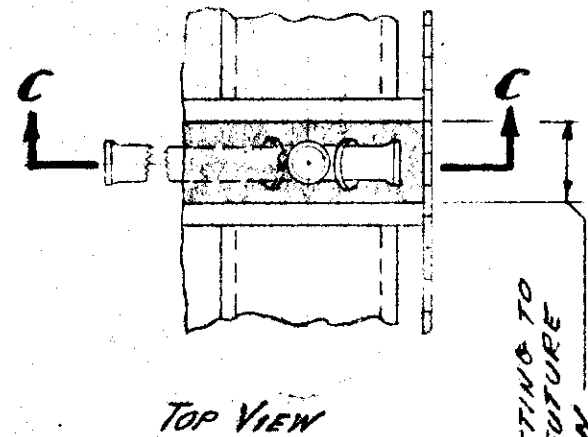


TOP VIEW

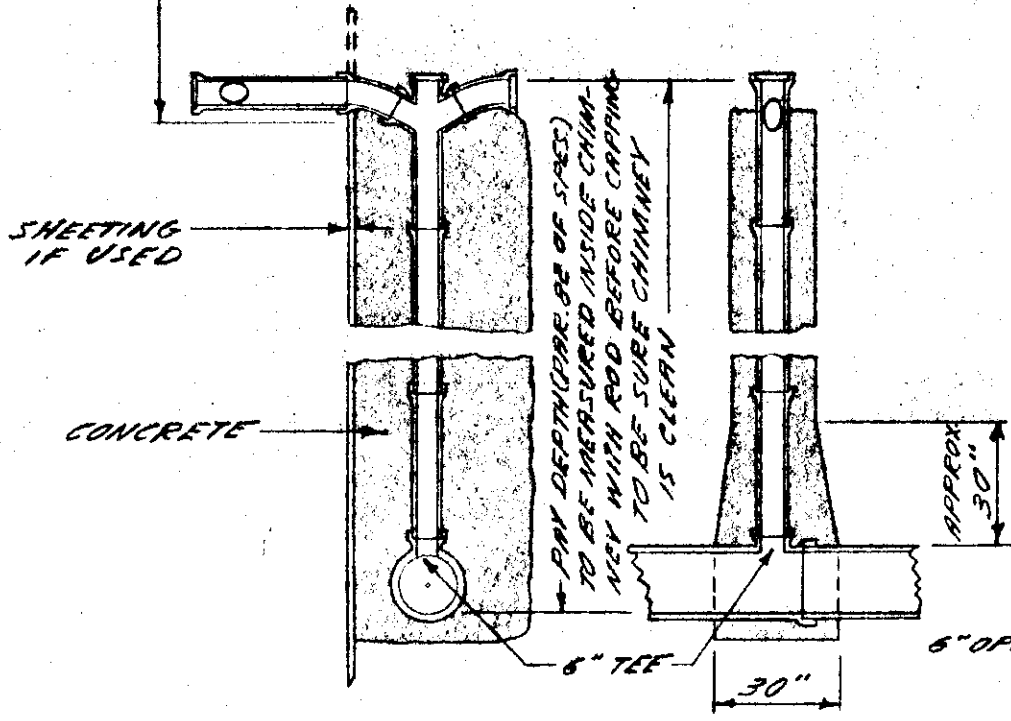

SECTION A-A

SECTION B-B

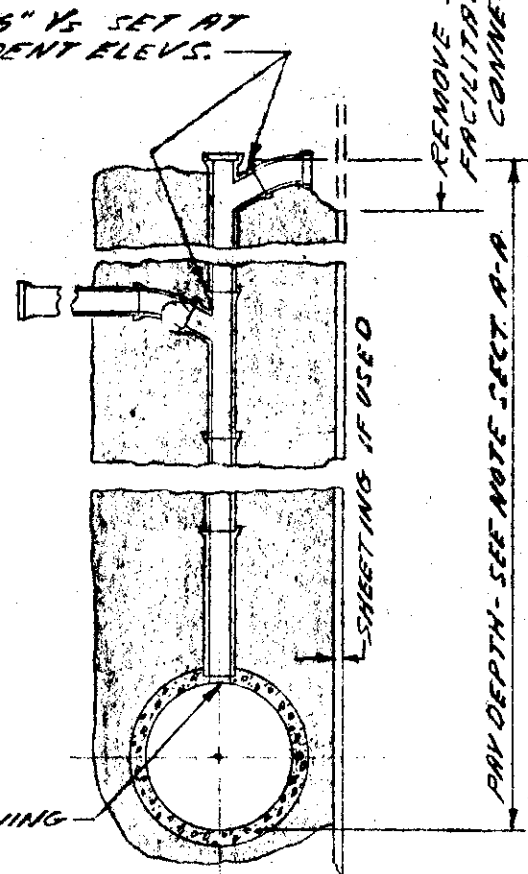

SECTION C-C

CONNECTION CHIMNEY