

9'-0" MIN.

3'-0" MIN.

3" CIRC. MIN.

8"

1 1/2


FILL

NATURAL GROUND


STANDARD MANHOLE STEPS AS NEEDED

SEWER BRICK OR CONCRETE BLOCK

MANHOLE BOTTOM SAME AS FOR STANDARD MANHOLES

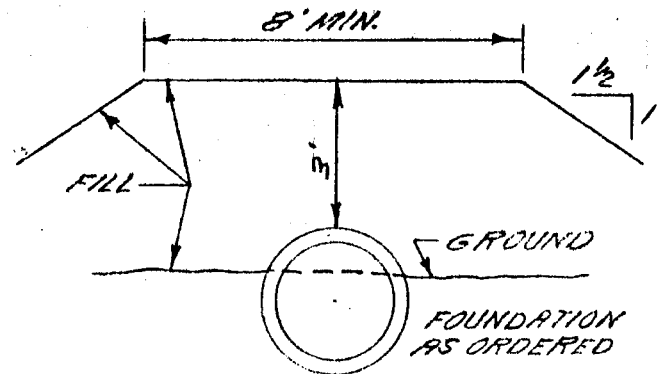

TYPICAL MANHOLE IN LOW LANDS
WITH OR WITHOUT EMBANKMENT

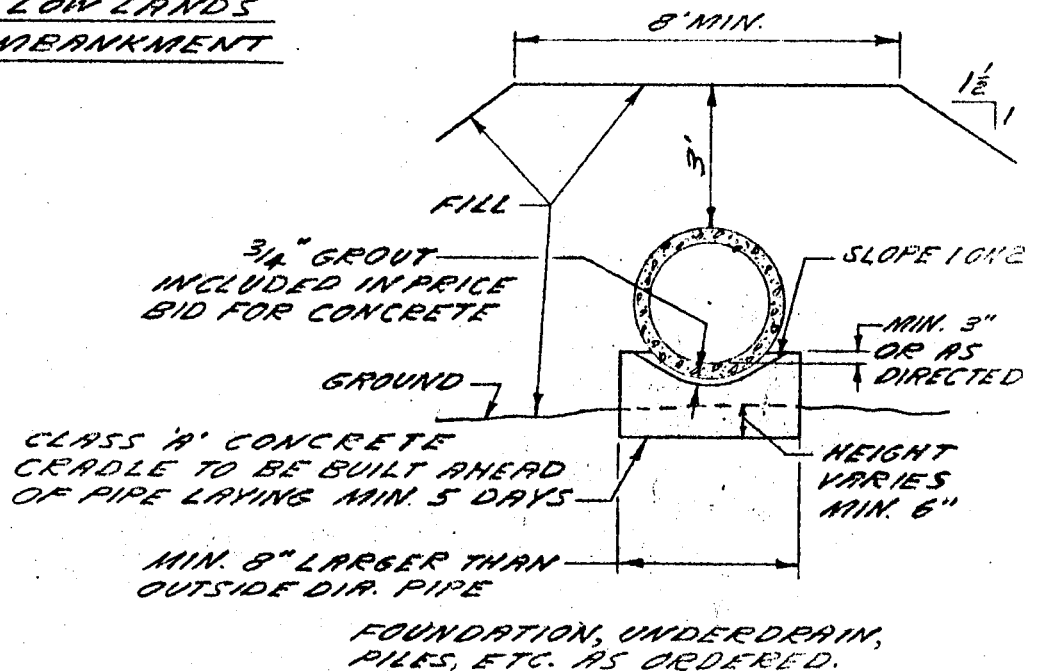

TYPICAL CONSTRUCTION IN LOW LANDS