
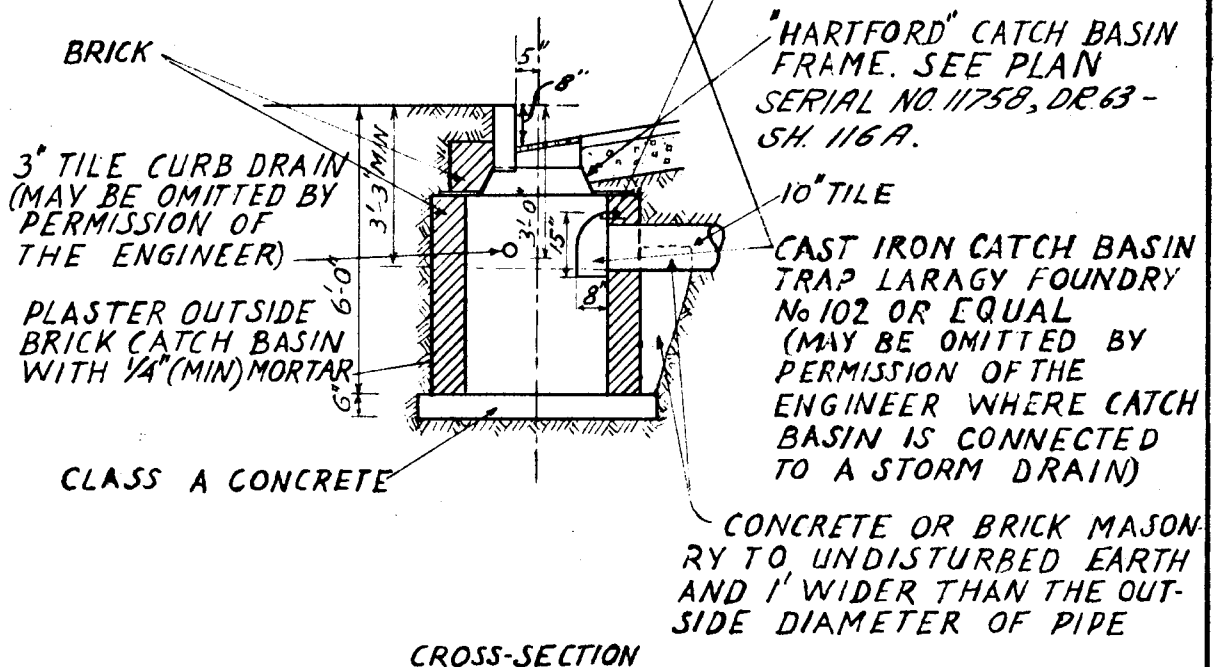
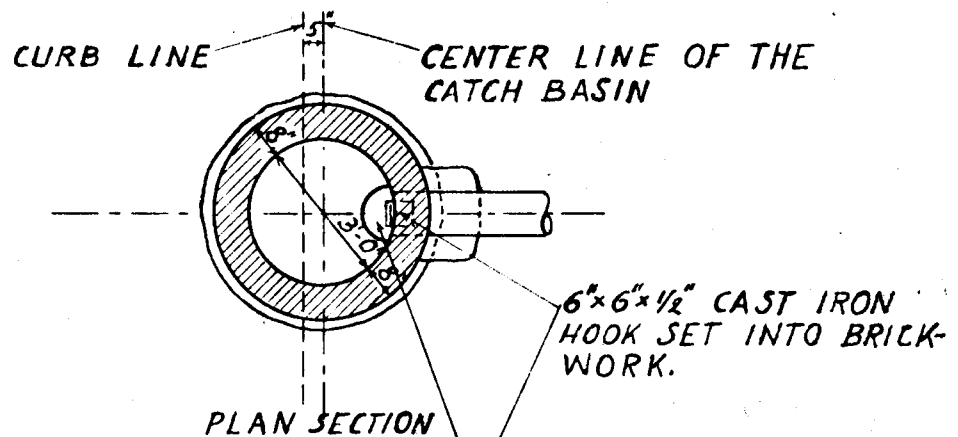


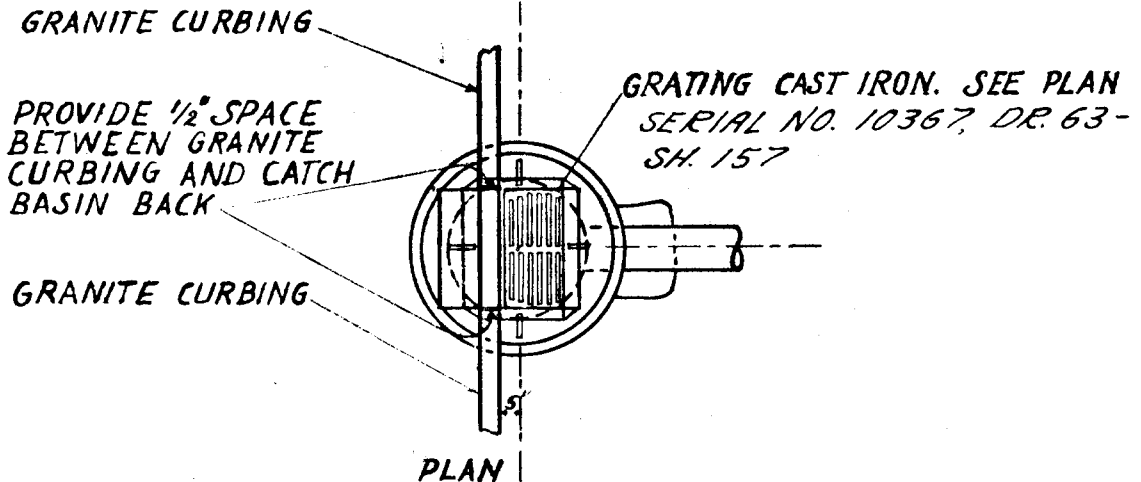

STANDARD CATCH BASIN DETAILS

SCALE: 1" = 4'