



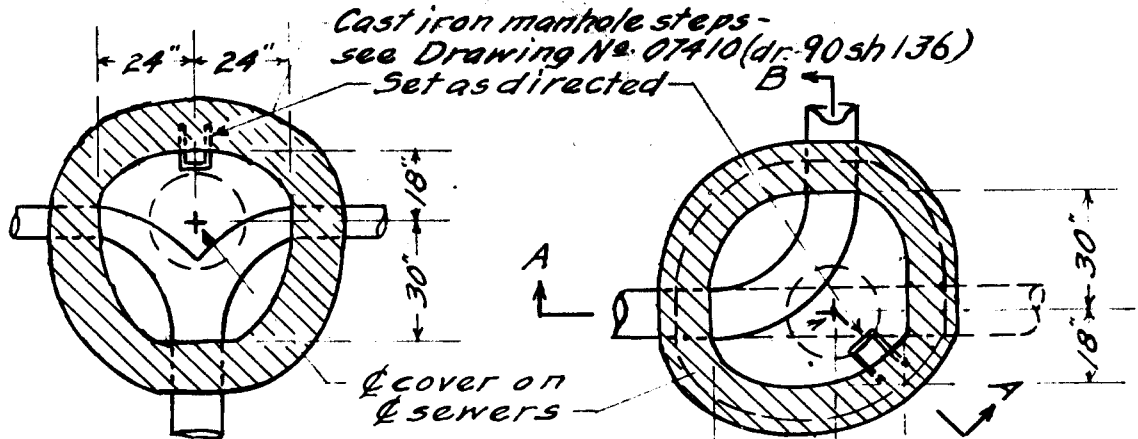

TYPICAL INVERT
DOUBLE JUNCTION

Note:- For angle manholes for sewers larger than 36" see sheet F.

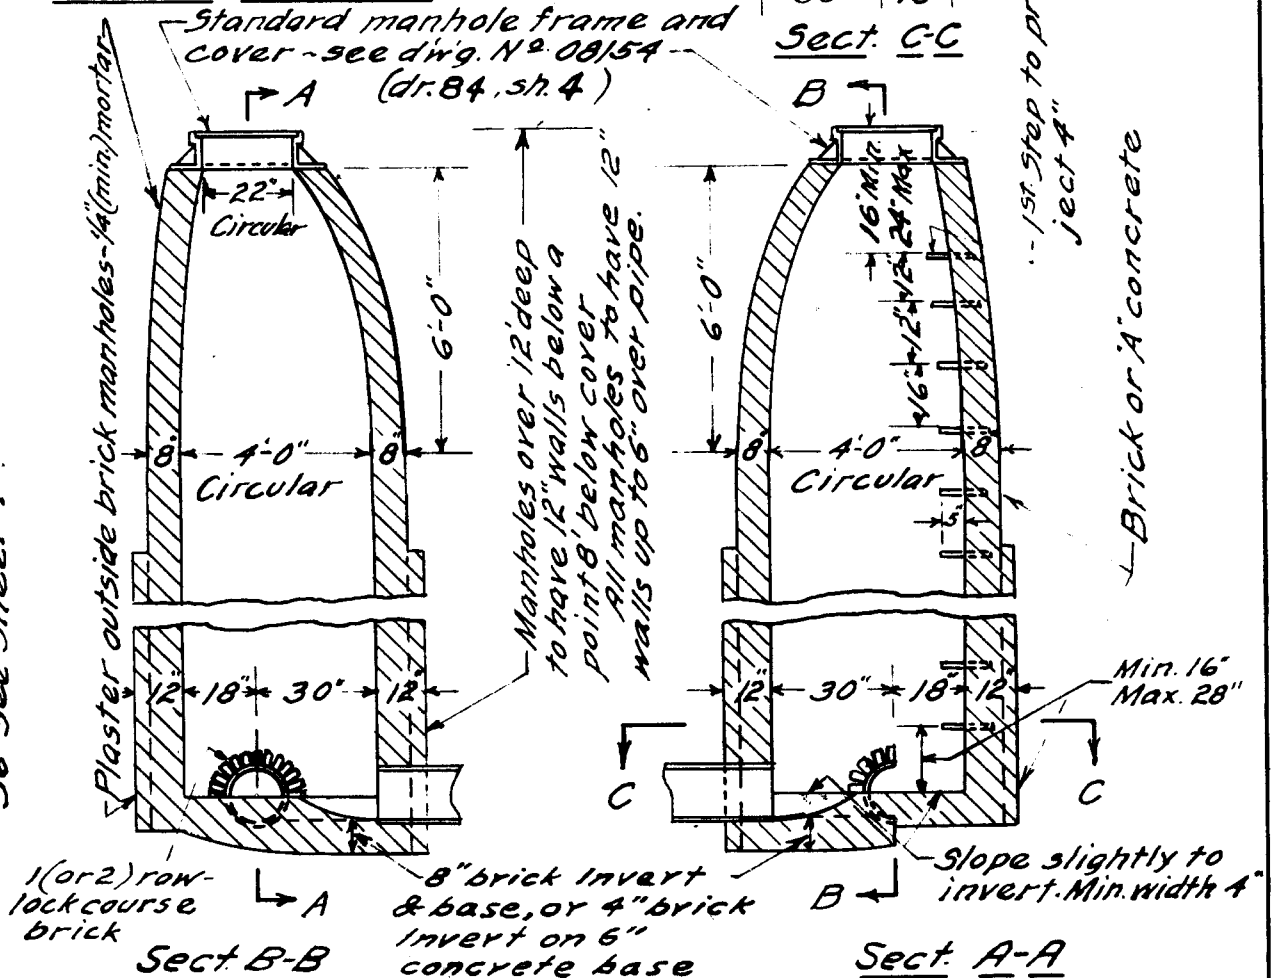

Note:- Number, sizes, location etc. of branches, with inverts to each, to be as indicated on general plans for project. For other details see Sheet A of this series

TYPICAL MANHOLE AT
ANGLES OR JUNCTIONS

SCALE: 1" = 4'