


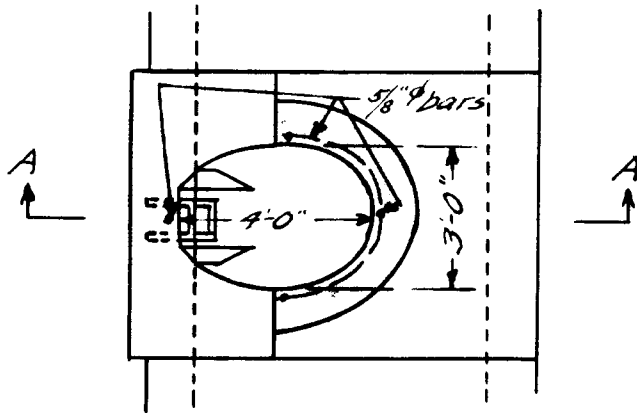
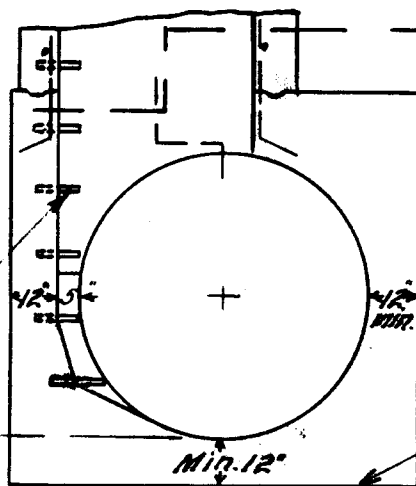


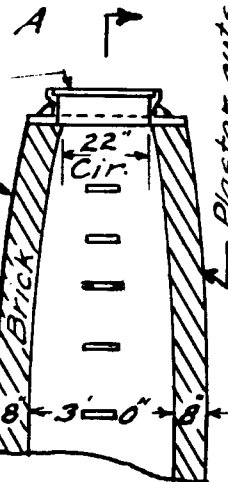

Sect. C-C

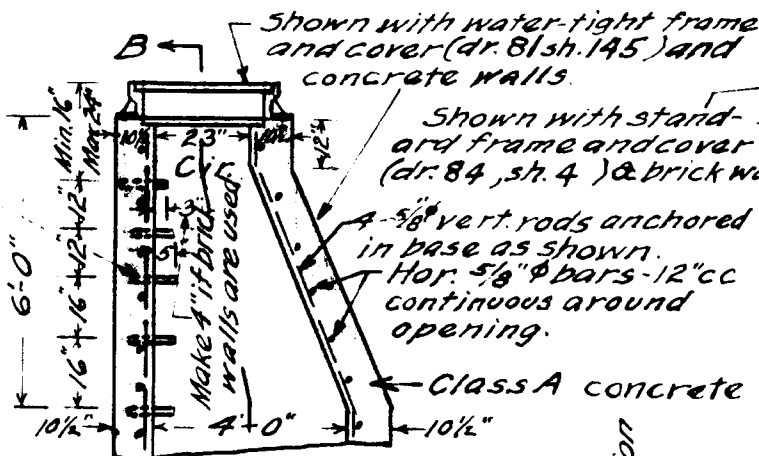

Shape of section to conform to sewer section on monolithic sewers. Anchor longitudinal steel into manhole

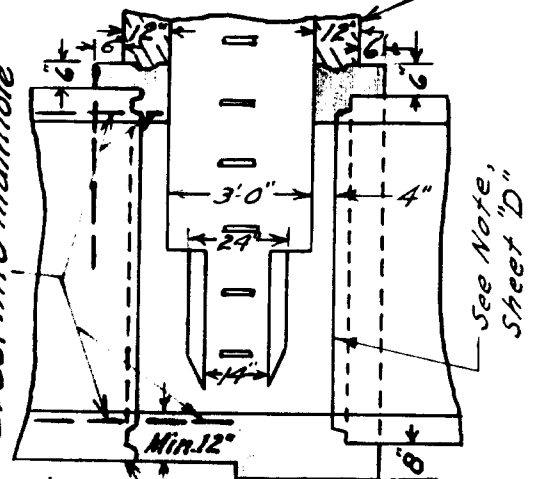

See Note, Sheet "D"

Sect. A-A

Sect. B-B

See also Divg. 07292-Dr 262, Sh. 75

TYPICAL MANHOLE FOR SEWERS
OVER 48" IN DIAM.

Scale: 1" = 4'