


DEPT. OF ENGINEERING, HARTFORD, CONN.

ROBERT J. ROSS, CITY ENGINEER & MANAGER, MET. DIST. BUR. OF PUBLIC WKS.


FOR THE BUREAU OF PUBLIC WORKS OF
THE METROPOLITAN DISTRICT.

SEWER STANDARDS SHEET: F

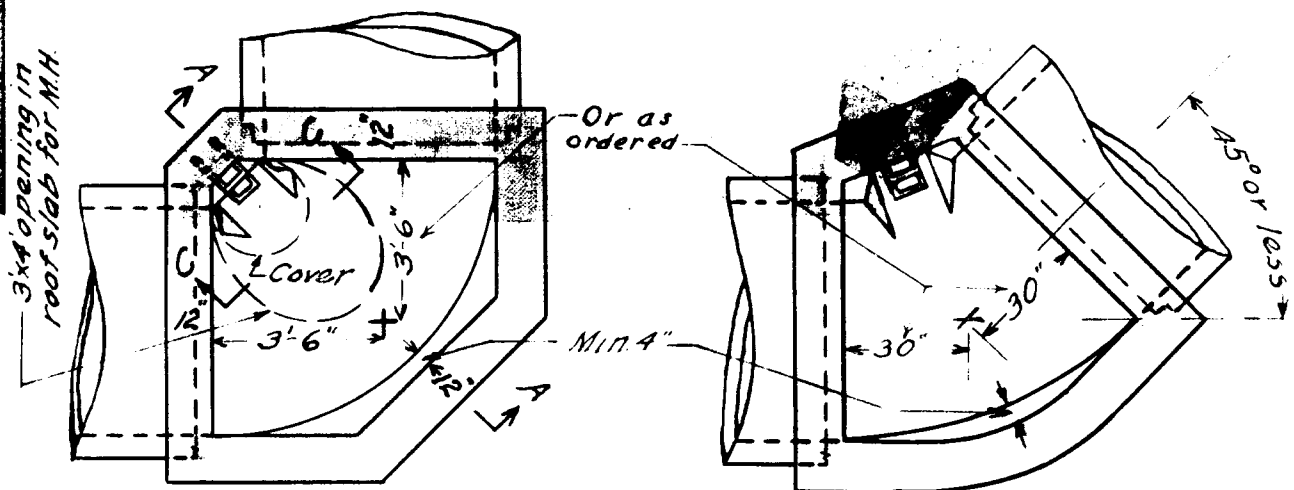

Sect. B-B

Small angle sewers.
Maximum angle for 3' sewers
or larger.

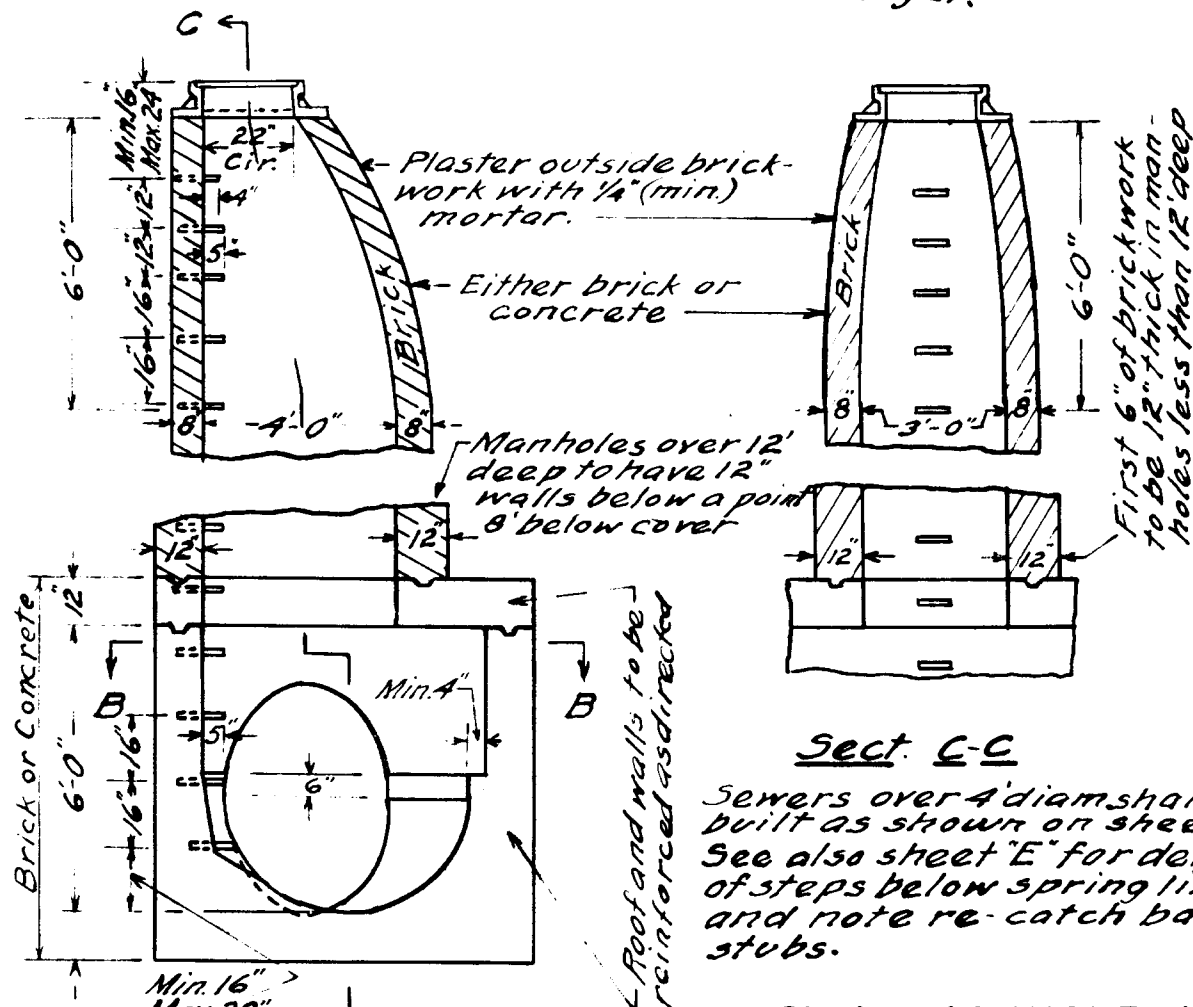

Sect. A-A

Sect. C-C

Sewers over 4' diam shall be
built as shown on sheet "E".
See also sheet "E" for details
of steps below spring line
and note re-catch basin
stubs.

TYPICAL MANHOLE AT
ANGLE POINTS FOR
SEWERS LARGER THAN
36"

Scale: 1" = 4'

WGD