


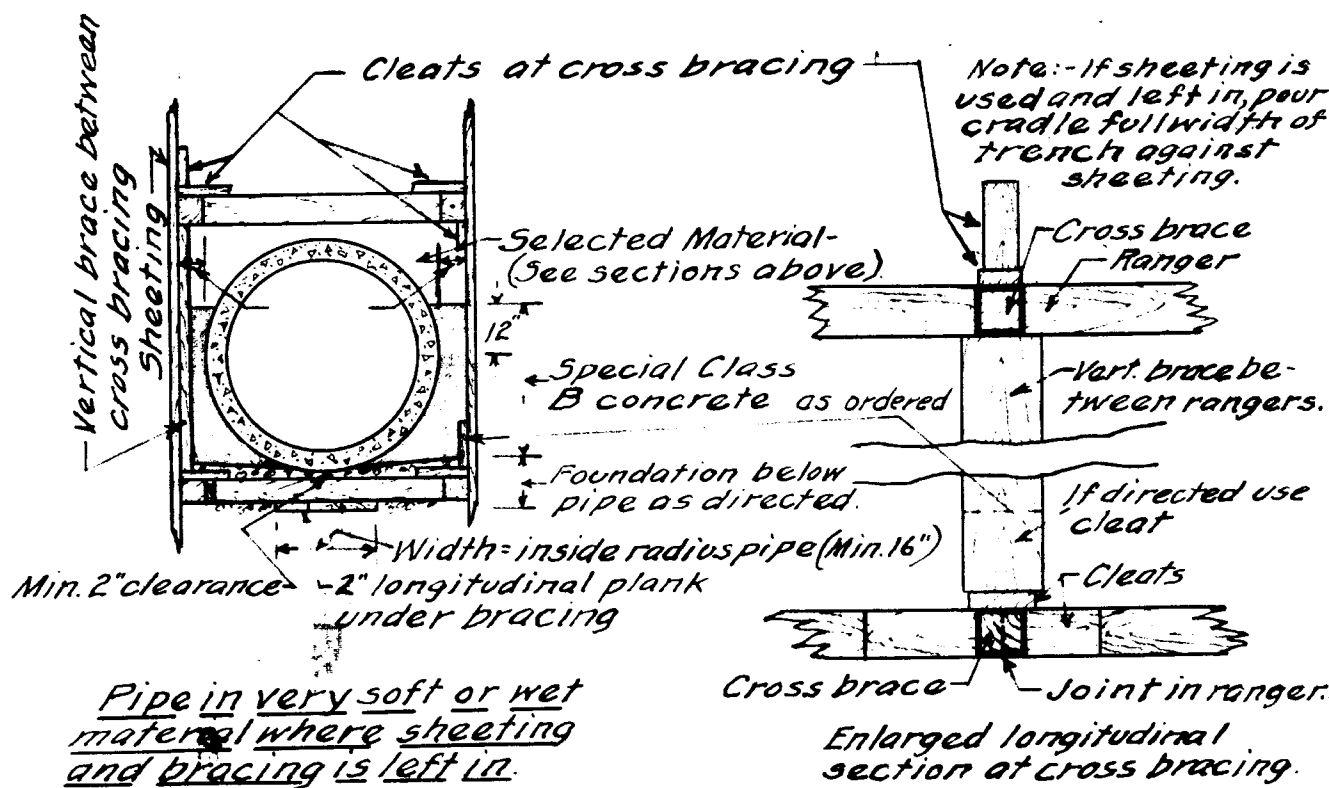

See also sheet H. and 1950 specifications
for construction of sewers

PIPE SEWERS - SPECIAL FOUNDATION & FILL

SCALE: 1" = 4'