


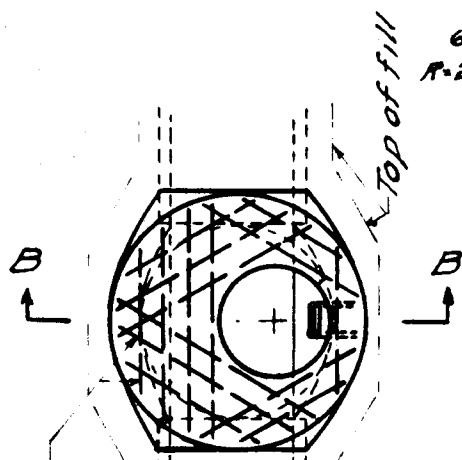


Sect. A-A

Showing reinforcing steel in top slab.


4 bars	6'-0"
3 "	5'-11"
2 "	3'-6"
3 "	3'-2"
3 "	2'-4"

Total steel = 74'-3" = 49 3/4 lbs.

Steel Schedule-Top Slab-Manhole

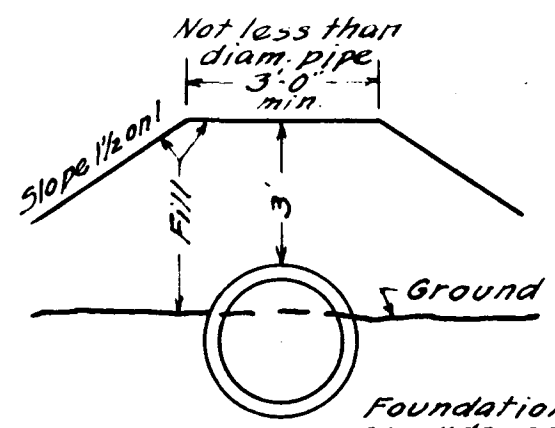


Shallow Trench Const.

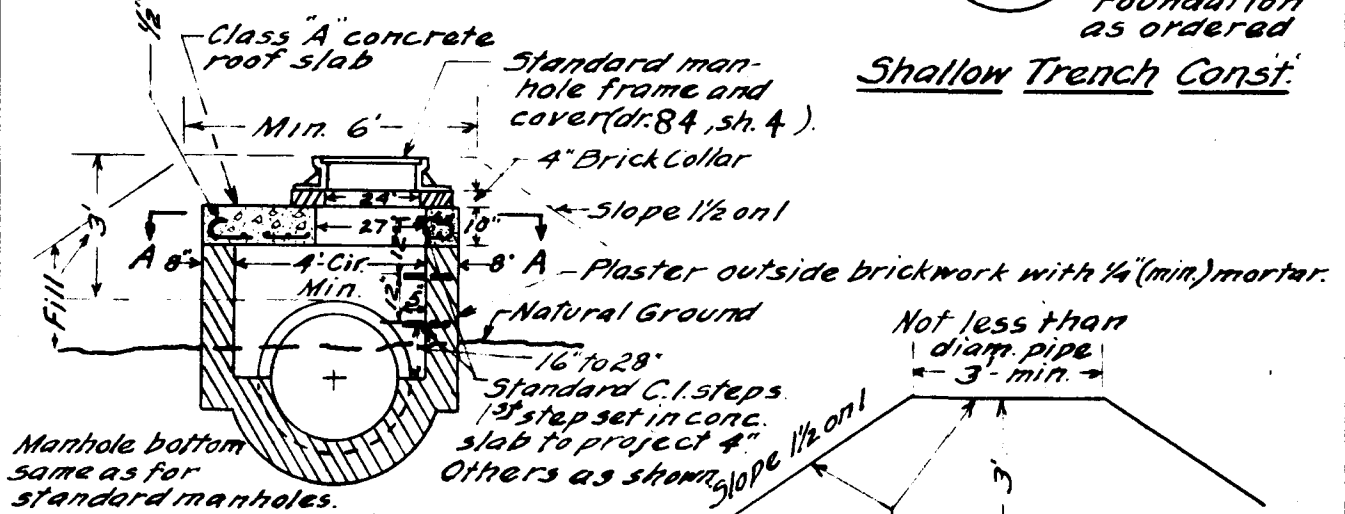

Sect. B-B

Typical Manhole In Low Lands

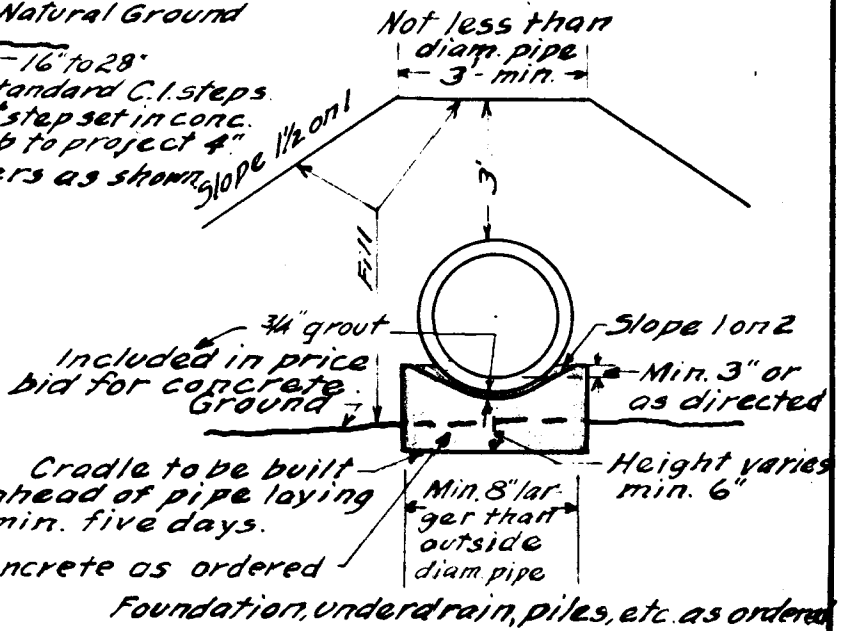

Grade above ground

TYPICAL CONSTRUCTION THROUGH LOW LANDS

Scale: 1" = 4'