



Standard sewer manhole frame (see daybook .08154 A. Dwg. 84-4) and heavy duty catch basin grate (Laragy grate pattern No 22 A or Flockhart grate code No. 61031, or equal.)

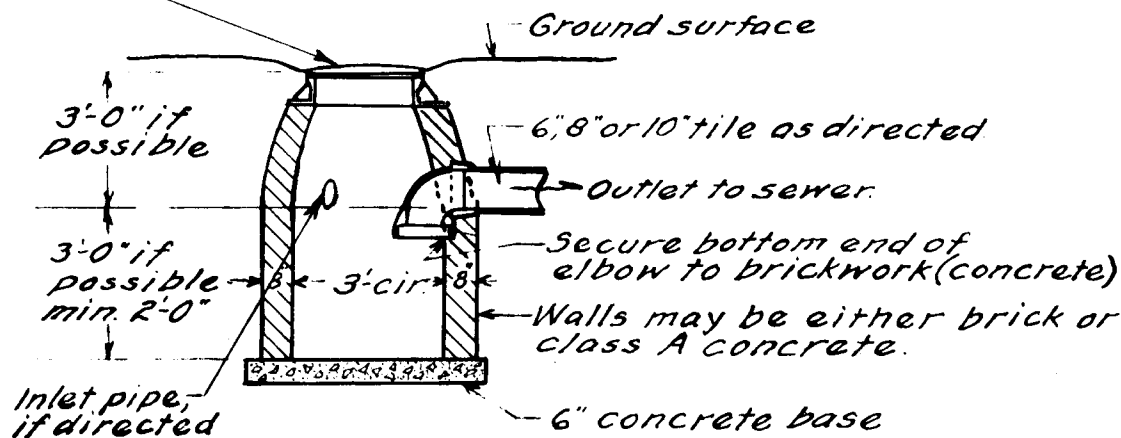

Permanent Catch-Basin
or for use in large areas

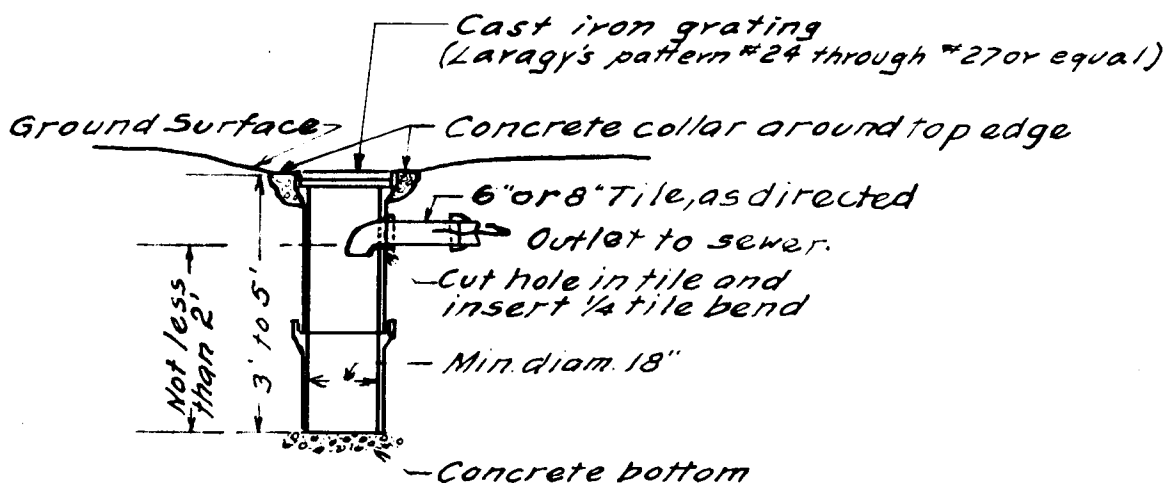

Catch-basin for single lot
or small area.

TYPICAL CATCH-BASINS for
LOT or AREA DRAINAGE

SCALE: 1" = 4'