


THE METROPOLITAN DISTRICT BUREAU OF PUBLIC WORKS

115 BROAD STREET, HARTFORD, CONNECTICUT

SEWER STANDARDS

SHEET : M


Support existing pipes or utilities temporarily while trench is open and permanently to withstand load of backfill and other loads.

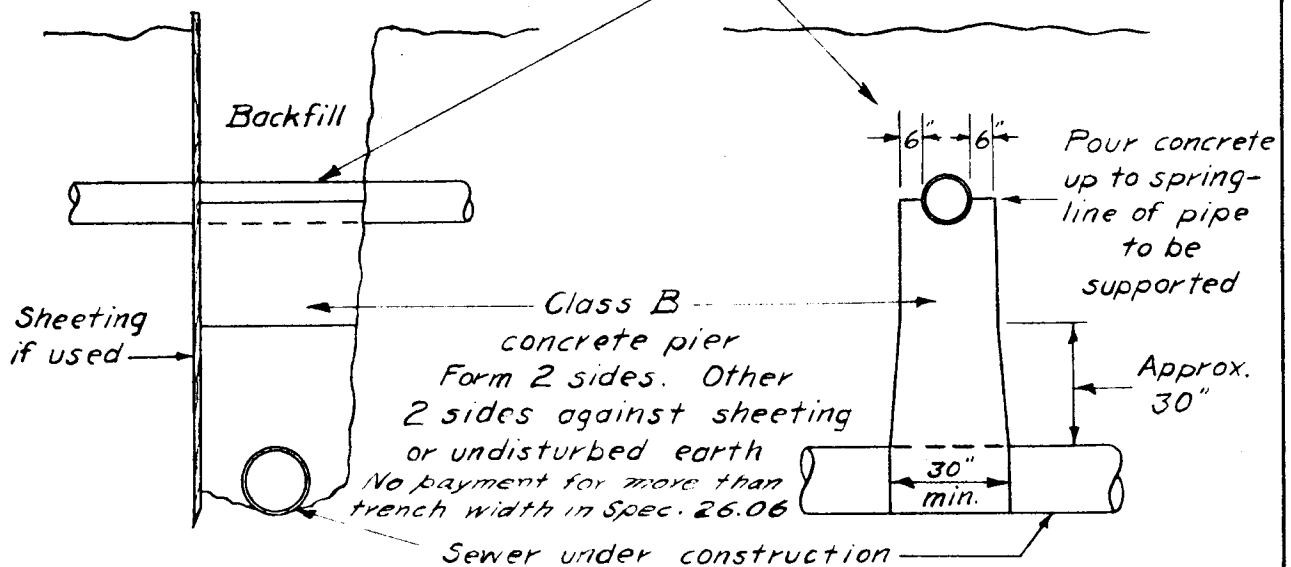

ELEVATION

CROSS SECTION

CONCRETE PIER PIPE SUPPORT

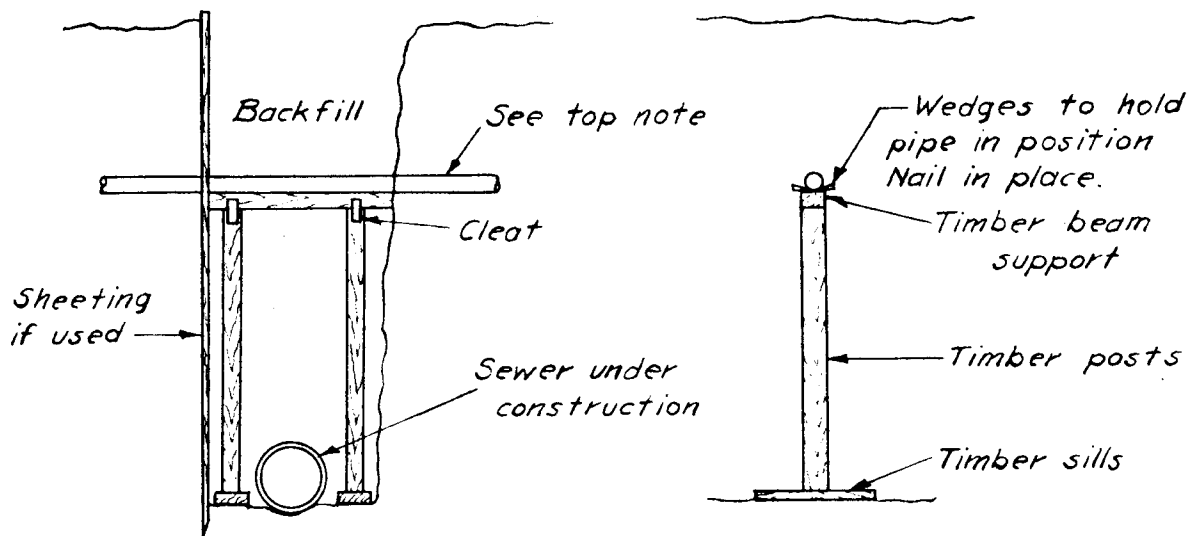

ELEVATION

CROSS SECTION

TIMBER PIPE SUPPORTS

TYPICAL SUPPORTS FOR EXISTING UTILITIES ACROSS SEWER TRENCHES

Scale: 1" = 4' ±

SERIAL NO. 10561 02

OP
M 561

JUNE 1952

new one made June 1953

55-22-1-4-14-1

19