




SUPPORT EXISTING SEWERS OR DRAINS TEMPORARILY WHILE TRENCH IS OPEN & PERMANENTLY TO WITHSTAND LOAD OF BACKFILL & OTHER LOADS

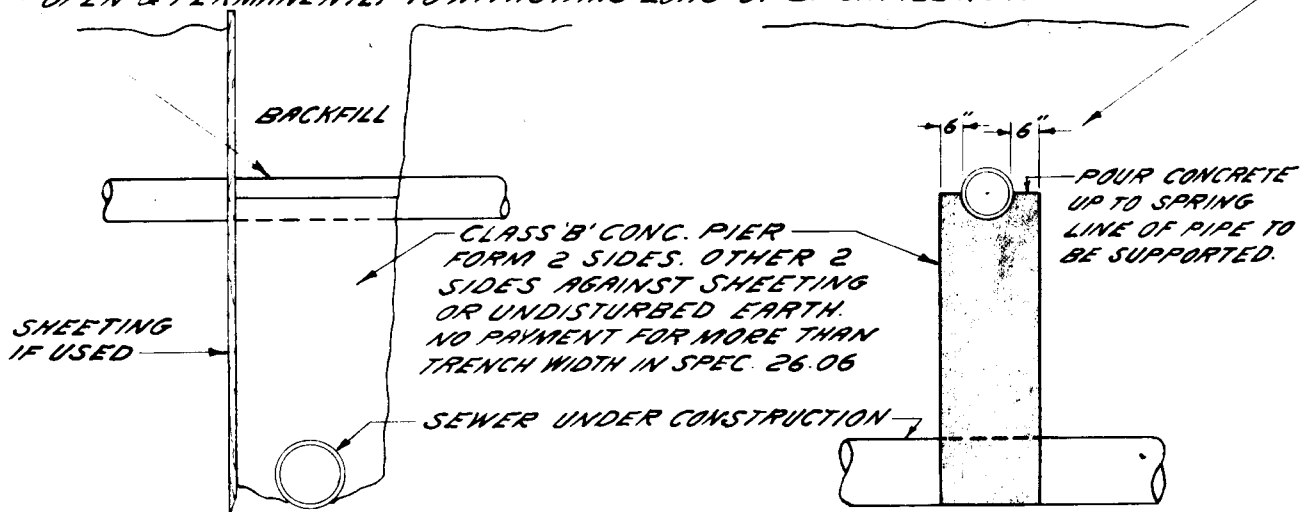

ELEVATION CROSS SECTION
CONCRETE PIER AT SEWERS AND DRAINS

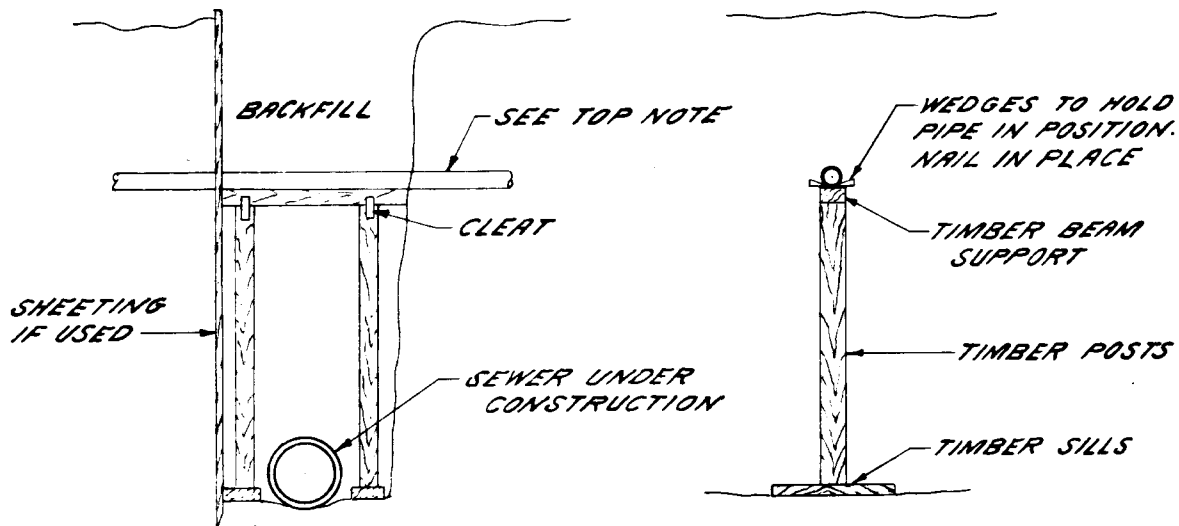

ELEVATION CROSS SECTION
TIMBER PIPE SUPPORTS
(TO BE AS DIRECTED BY UTILITY COMPANY CONCERNED)

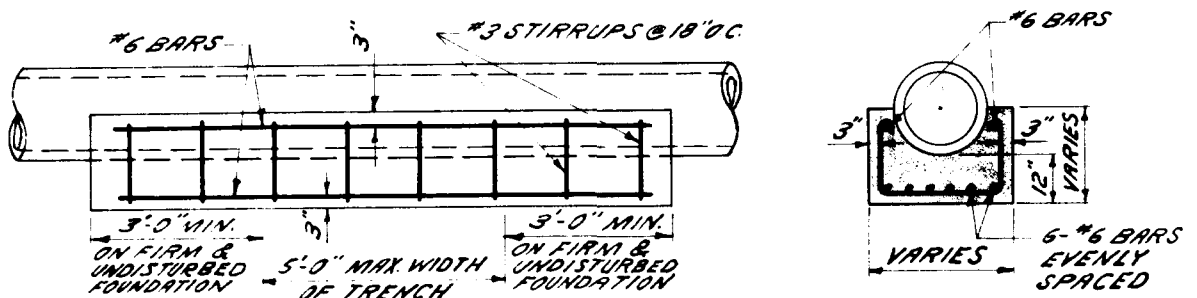

TYPICAL REINFORCED CONCRETE BEAM TO SUPPORT PIPES & DRAINS

TYPICAL SUPPORTS FOR EXISTING UTILITIES
ACROSS SEWER TRENCHES
SCALE: 1" = 4'-0"

J.D.