


THE METROPOLITAN DISTRICT

BUREAU OF PUBLIC WORKS

115 BROAD STREET, HARTFORD, CONNECTICUT

SEWER STANDARDS

SHEET: 0

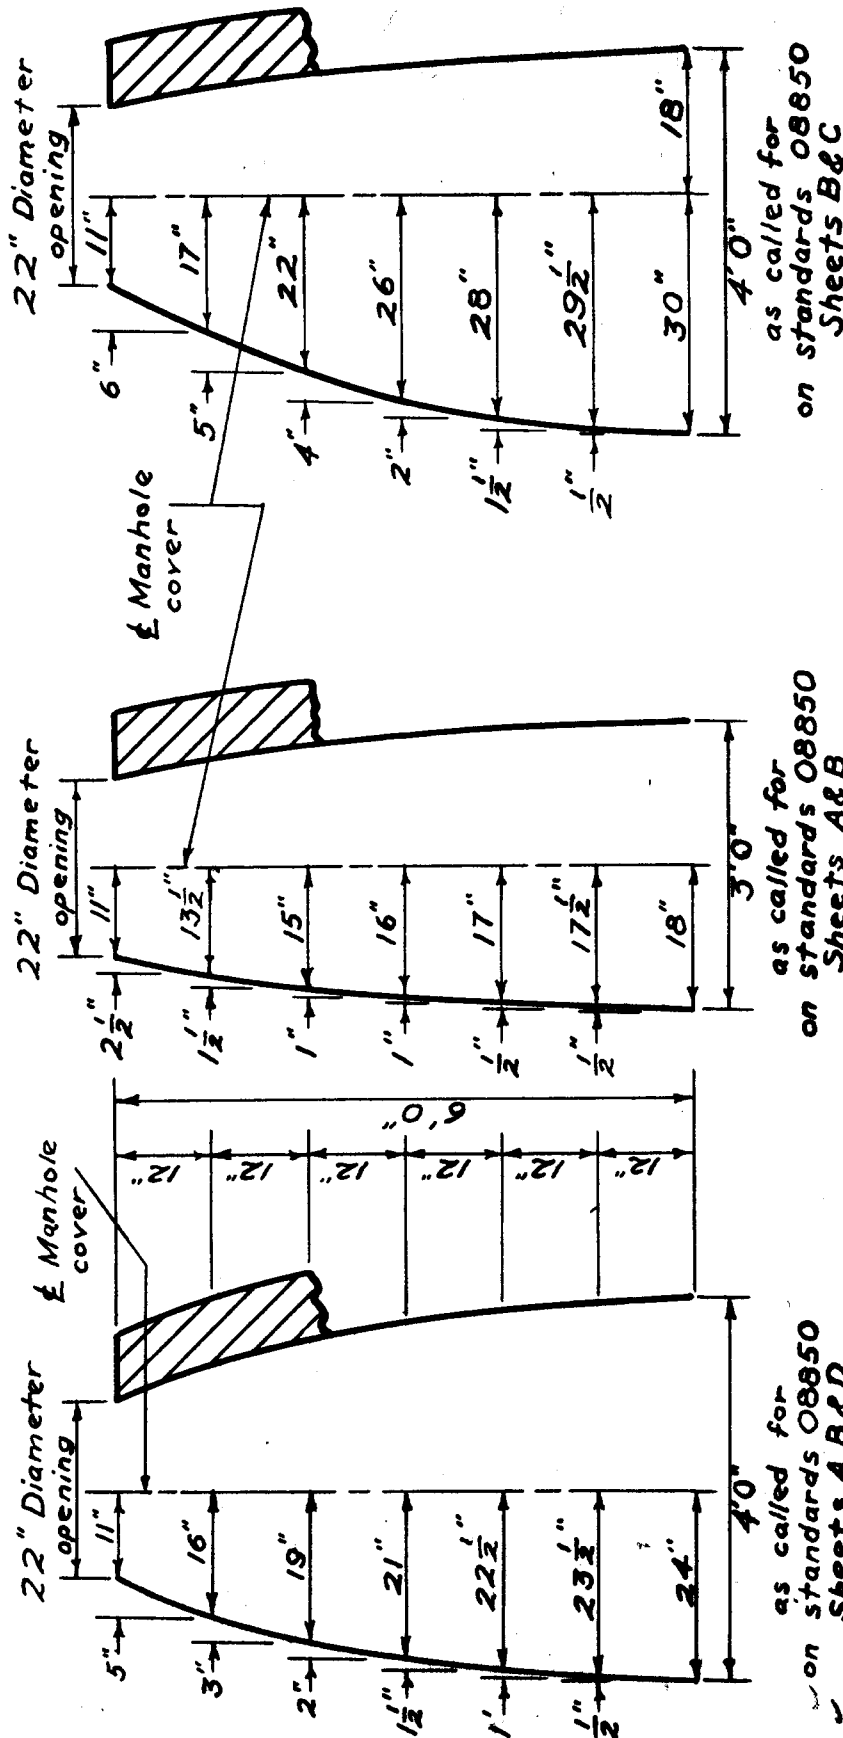

SUPPLEMENTARY SKETCH
 TO ACCOMPANY STANDARDS, DAYBOOK NO. 08850 SHEETS A,B,C&D
 SHOWING DIMENSIONS TO INSIDE FACE OF CURVED UPPER SIX FEET
 OF STANDARD MANHOLES
 SCALE: $\frac{1}{2}'' = 1'$