


RECOMMENDATIONS FOR CELLAR FLOOR DRAINS

WHEREVER HOUSE IS CONNECTED TO A SANITARY SEWER, NO SUB-SOIL DRAINS, SPRINGS, GROUND, ROOF, OR SURFACE WATER OR OBJECTIONABLE WASTE SHALL BE DISCHARGED TO THAT SEWER. PROVIDE SEPARATE DRAINAGE SYSTEM FOR ALL SUB-SOIL, GROUND, SPRING, ROOF OR SURFACE WATER.

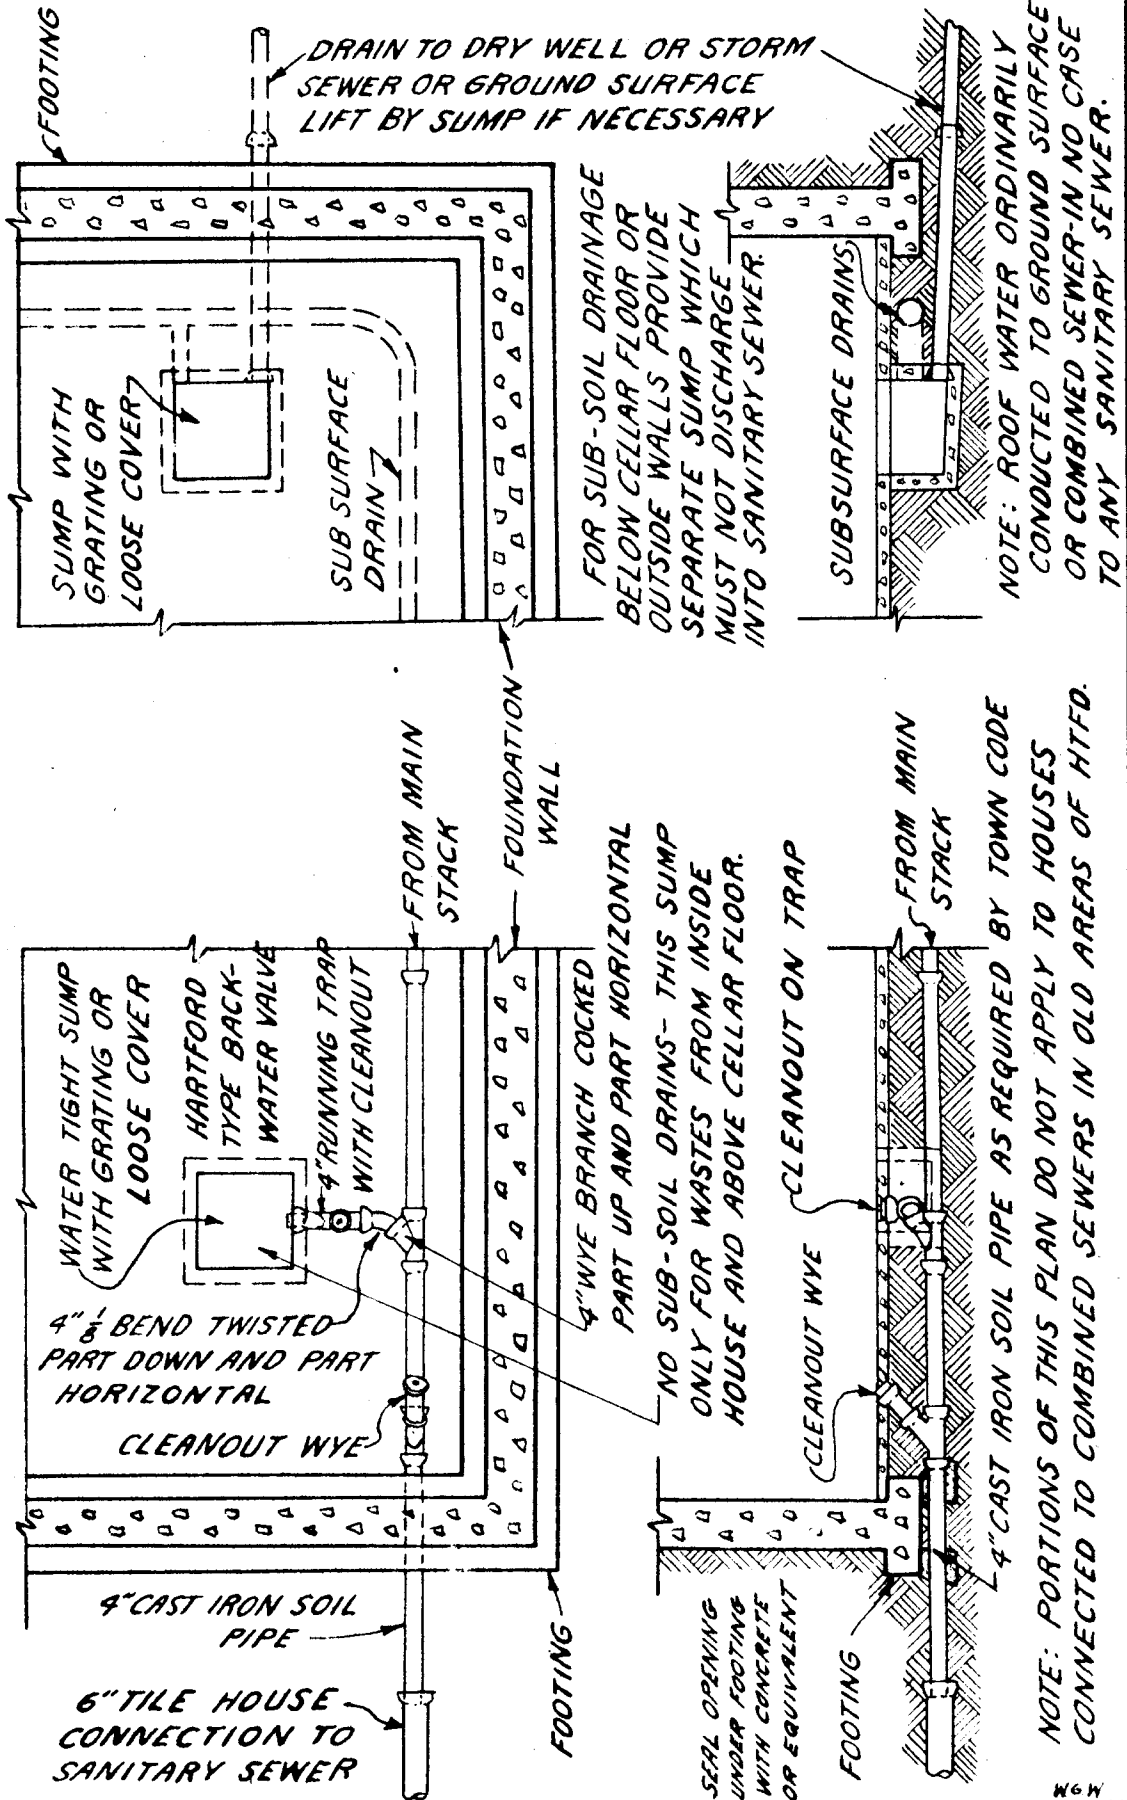

NOTE: ROOF WATER ORDINARILY CONDUCTED TO GROUND SURFACE OR COMBINED SEWER-IN NO CASE TO ANY SANITARY SEWER.

NOTE: PORTIONS OF THIS PLAN DO NOT APPLY TO HOUSES CONNECTED TO COMBINED SEWERS IN OLD AREAS OF HTFD.

W6W

Print of 1-22-53