



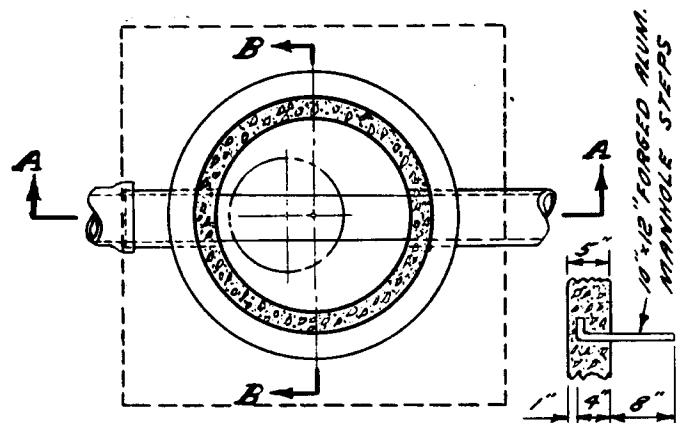

SECT. C-C.


STEP DETAIL
SCALE: 1"=2'-0"

STANDARD MANHOLE FRAME
& COVER (DWG. 08154 DR. 8A,
SHEET 4)

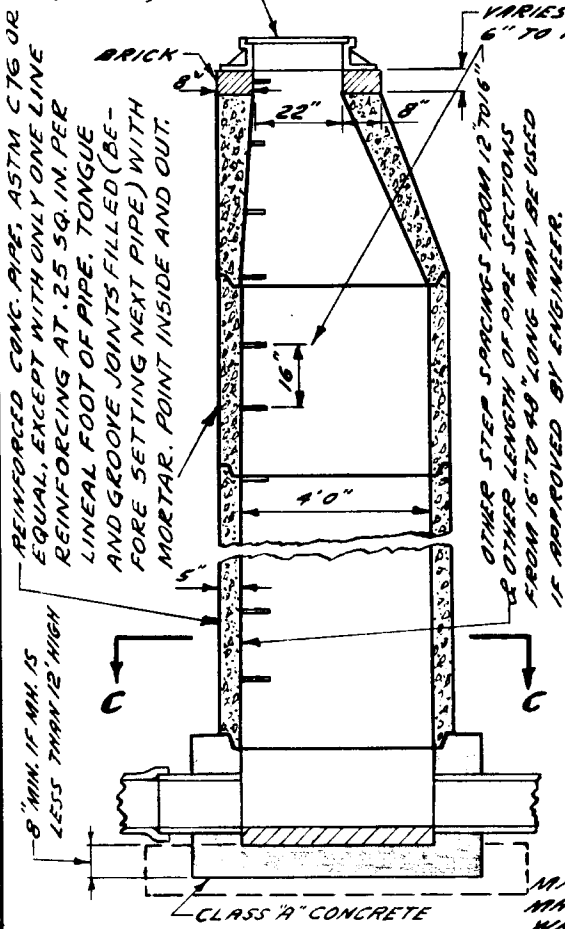


SECT. A-A

DETAIL OF STANDARD MANHOLE

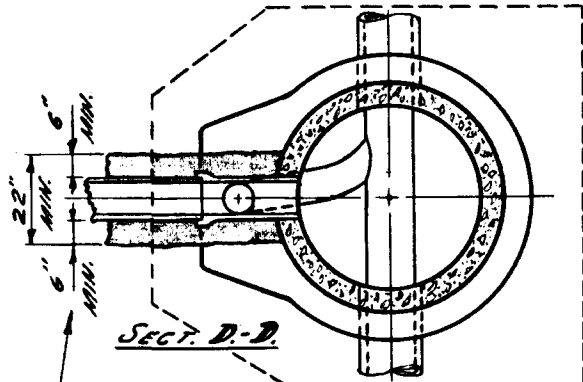

SECT. D-D

6" T" BRANCH WITH 8" TILE DROP
UNLESS OTHERWISE SPECIFIED

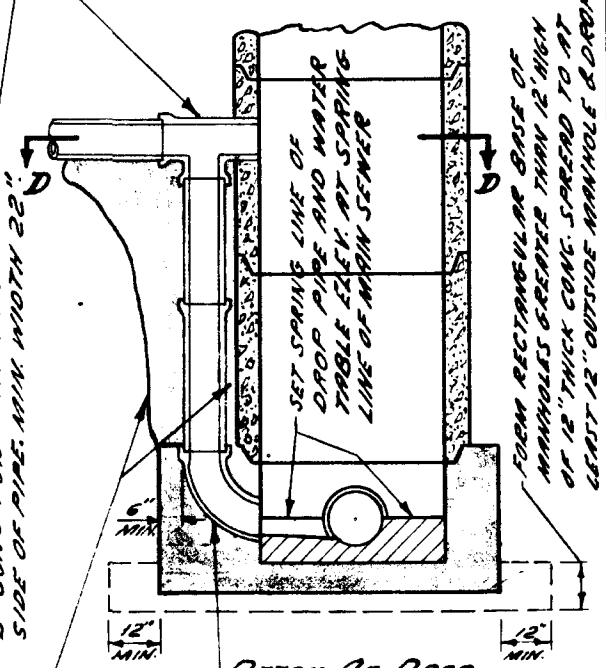


DETAIL OF DROP
MANHOLE

90° LONG RADIUS
ELBOW OR EQUAL

FORM GROOVE IN BASE
CONC. WITH ACCURATE
BELL RING FORM

MAX. DEPTH OF R.C. PIPE
MANHOLES WITH 5" THICK
WALL IS 30 FT.

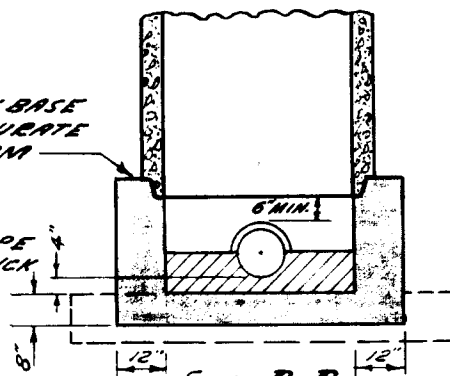

SECT. B-B

FOR OTHER ALT. BASES
SEE STANDARDS SHEET "U"

REINFORCED CONCRETE PIPE MANHOLES

SCALE: 1"=4'-0"
EXCEPT AS NOTED