

THE METROPOLITAN DISTRICT


BUREAU OF PUBLIC WORKS

115 BROAD STREET, HARTFORD, CONNECTICUT

SEWER STANDARDS


SHEET: X

NOTE: PUDDLE DRAIN SHALL BE SET IN UPSTREAM END OF MANHOLE UNLESS ORDERED OTHERWISE BY THE ENGINEER.

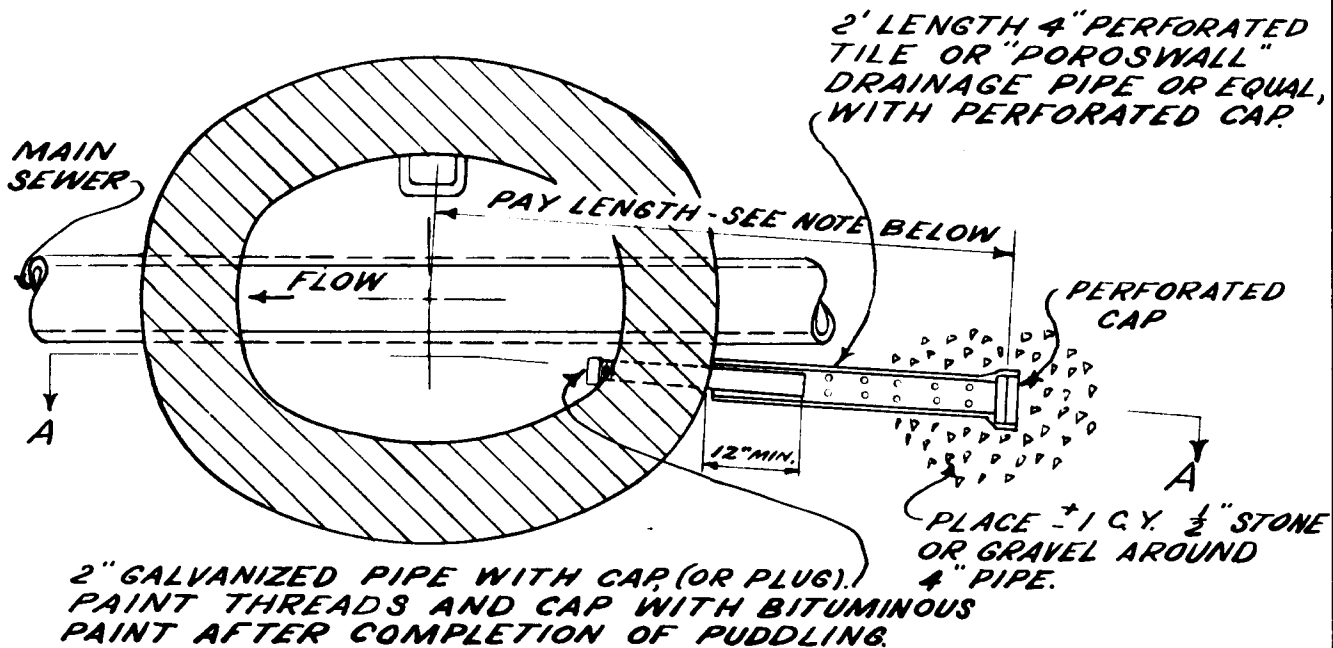

NOTE:

CONTRACTOR SHALL BE PAID FOR PUDDLE DRAINS AT PRICE PER FOOT BID OR FIXED FOR TILE UNDERDRAIN FROM CENTER OF MANHOLE TO CAP IN END OF TILE PIPE. (SEE DETAIL ABOVE)

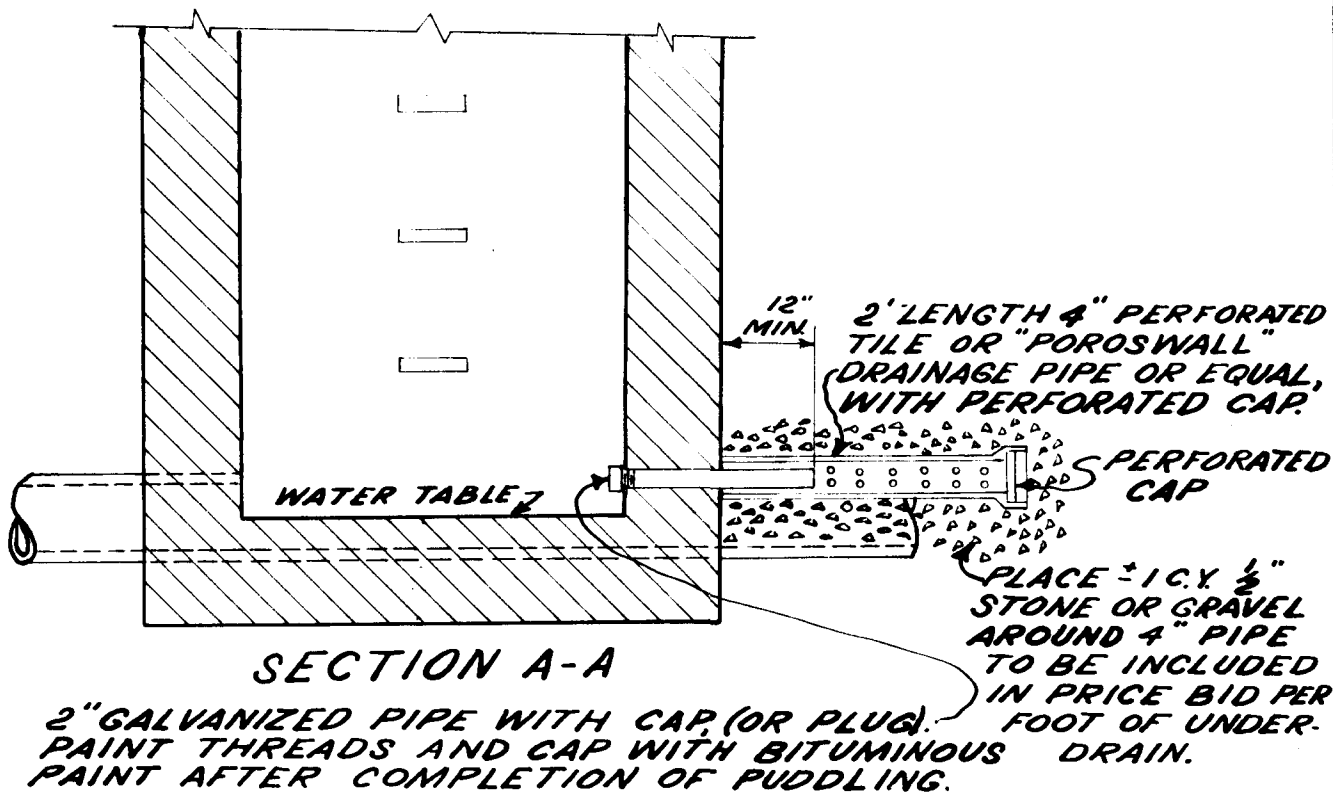

SECTION A-A

PUDDLE DRAIN DETAIL AT MANHOLE

SCALE 1" = 2'