


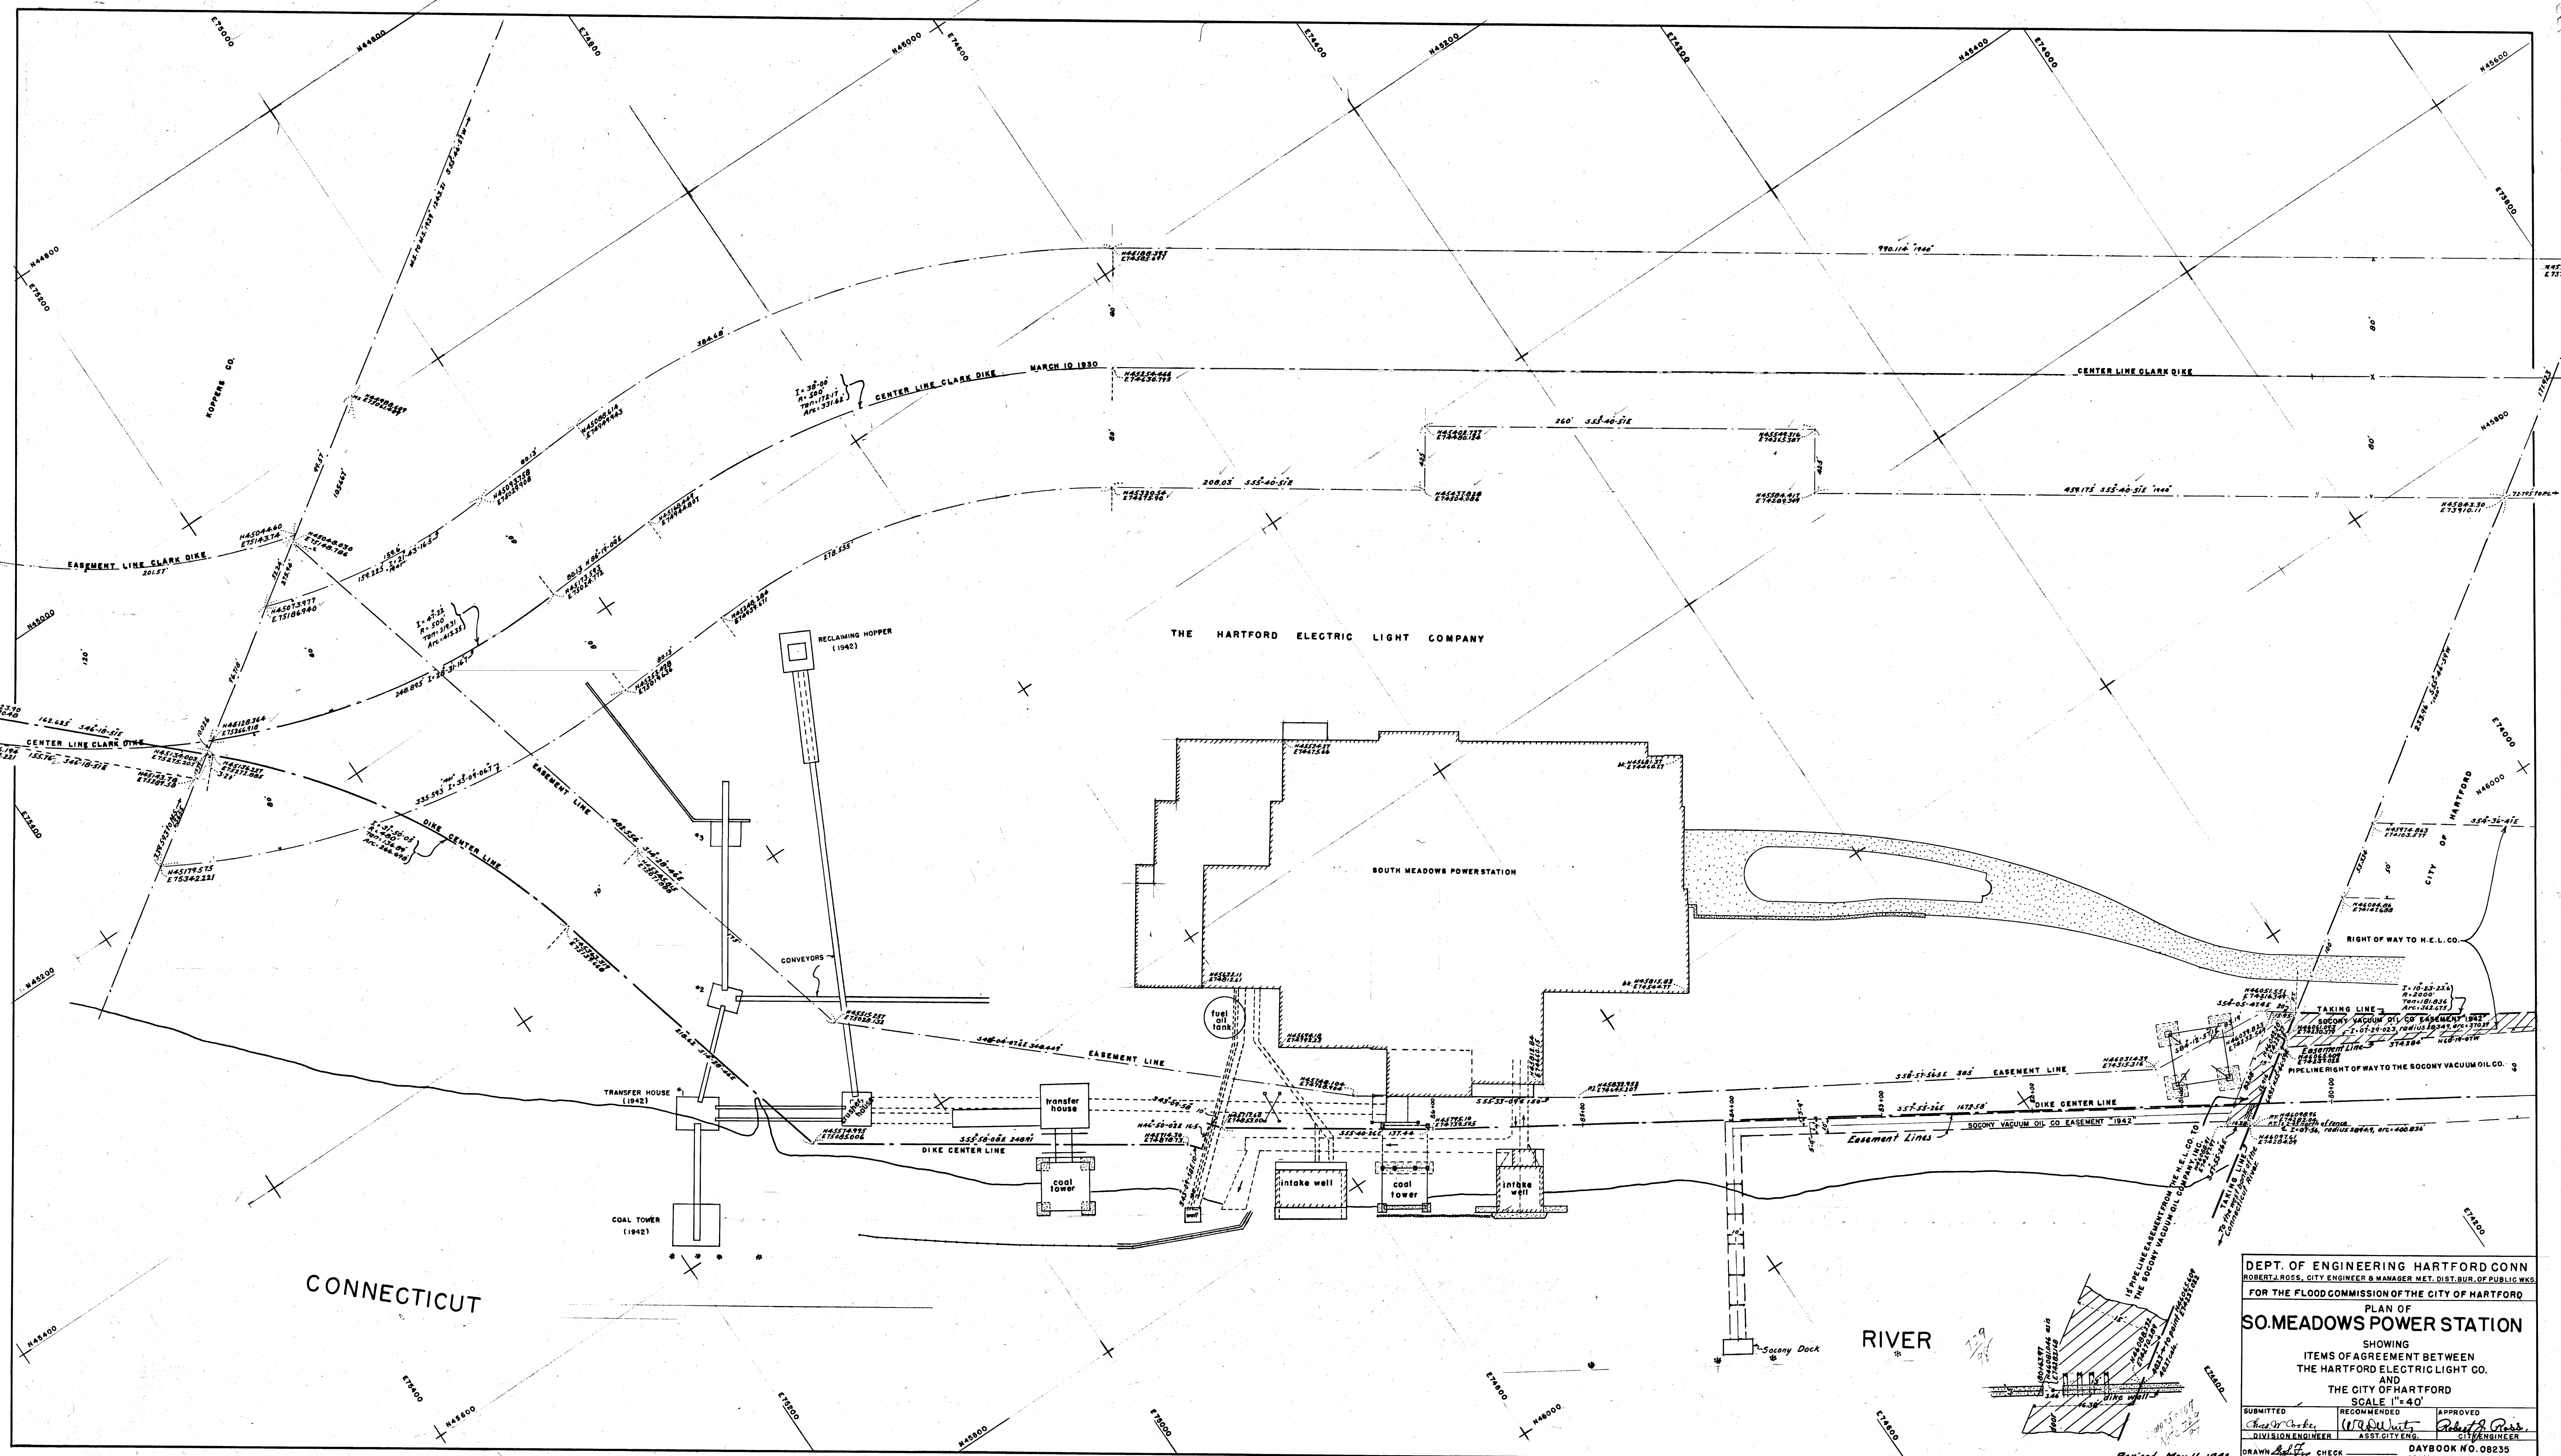

DEPT. OF ENGINEERING HARTFORD CONN.
ROBERT J. ROSS, CITY ENGINEER & MANAGER, DIST. DIV. OF PUBLIC WORKS
FOR THE FLOOD COMMISSION OF THE CITY OF HARTFORD

PLAN OF
SOUTH MEADOWS POWER STATION
SHOWING
ITEMS OF AGREEMENT BETWEEN
THE HARTFORD ELECTRIC LIGHT CO.
AND
THE CITY OF HARTFORD
SCALE 1" = 40'

SUBMITTED Checked by DIVISION ENGINEER	RECOMMENDED Checked by ASST. CITY ENG.	APPROVED Robert J. Ross CITY ENGINEER
--	--	---

DRAWN BY
CHECKED BY
TRACED BY

DAYBOOK NO. 08235
MAY 1941

Revised May 11, 1942