


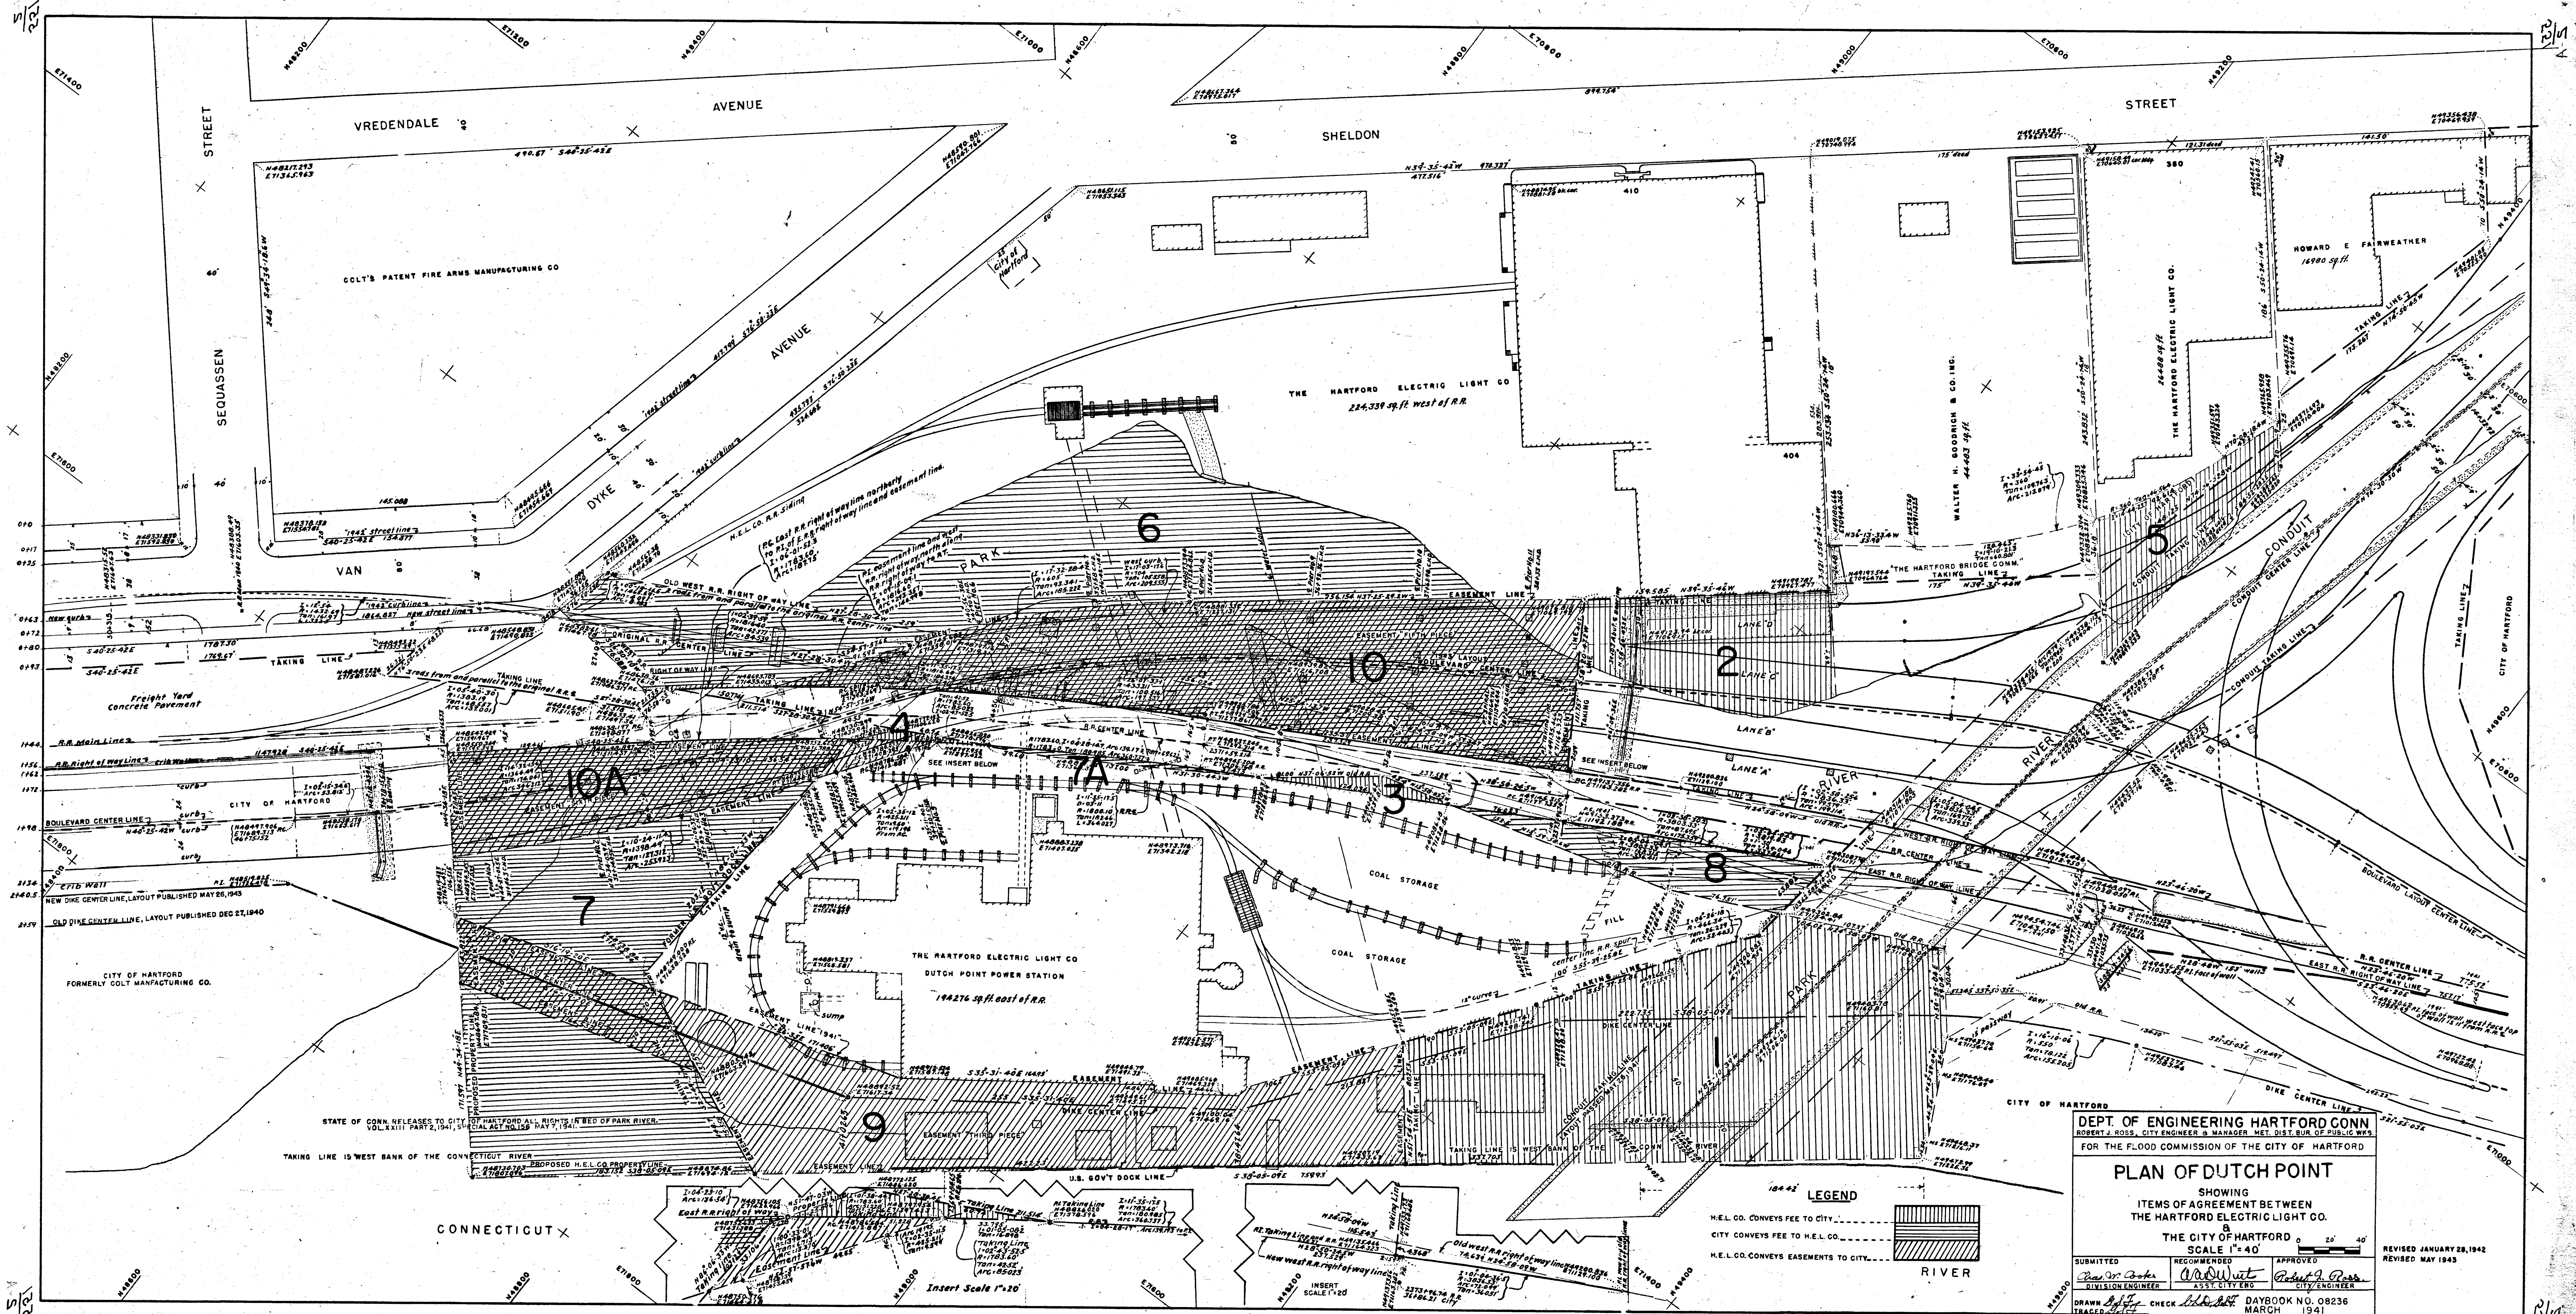

DEPT. OF ENGINEERING HARTFORD CONN.
ROBERT J. ROSS, CITY ENGINEER & MANAGER MET. DIST. BUREAU OF PUBLIC WORKS
FOR THE FLOOD COMMISSION OF THE CITY OF HARTFORD

PLAN OF DUTCH POINT
SHOWING
ITEMS OF AGREEMENT BETWEEN
THE HARTFORD ELECTRIC LIGHT CO.
THE CITY OF HARTFORD
SCALE 1"=40'

SUBMITTED: *Robert J. Ross*
RECOMMENDED: *Robert J. Ross*
APPROVED: *Robert J. Ross*
DIVISION ENGINEER ASST. CITY ENGINEER CITY ENGINEER

DRAWN: *Robert J. Ross* CHECK: *Robert J. Ross* DAYBOOK NO. 08236
MARCH 1941

REVISED JANUARY 28, 1942
REVISED MAY 1943