
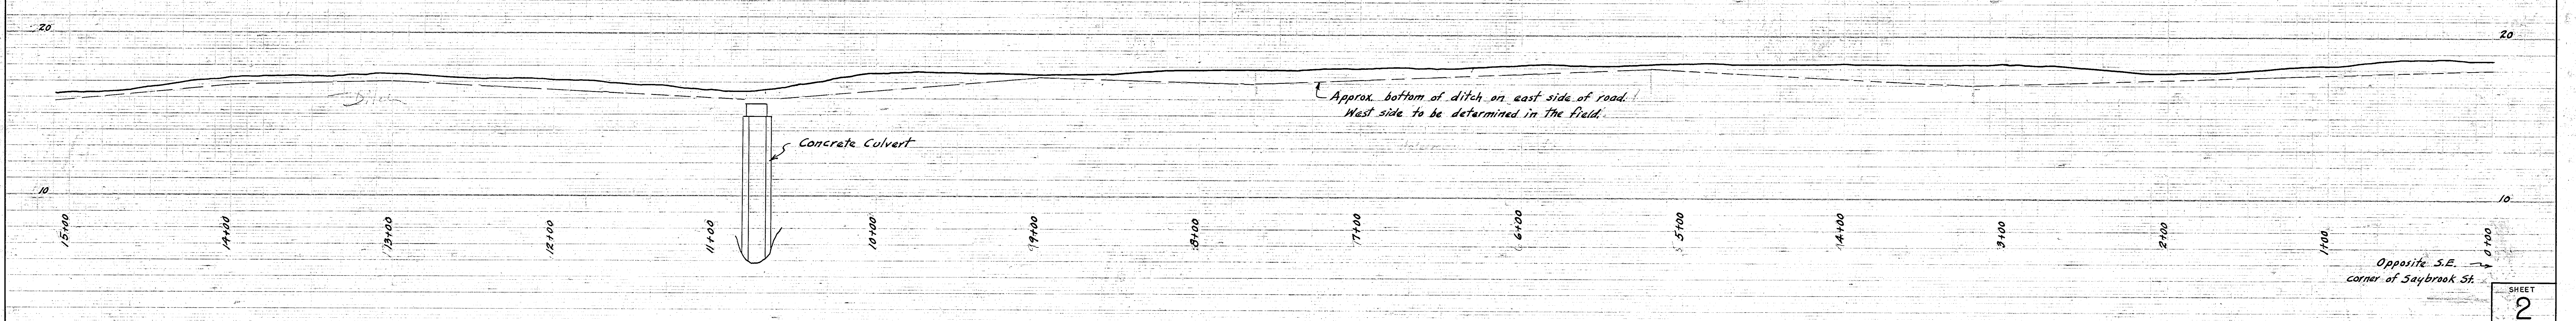


ACCESS ROAD
SECTIONS
Scale 1"=10'
See Sheet 1 also.

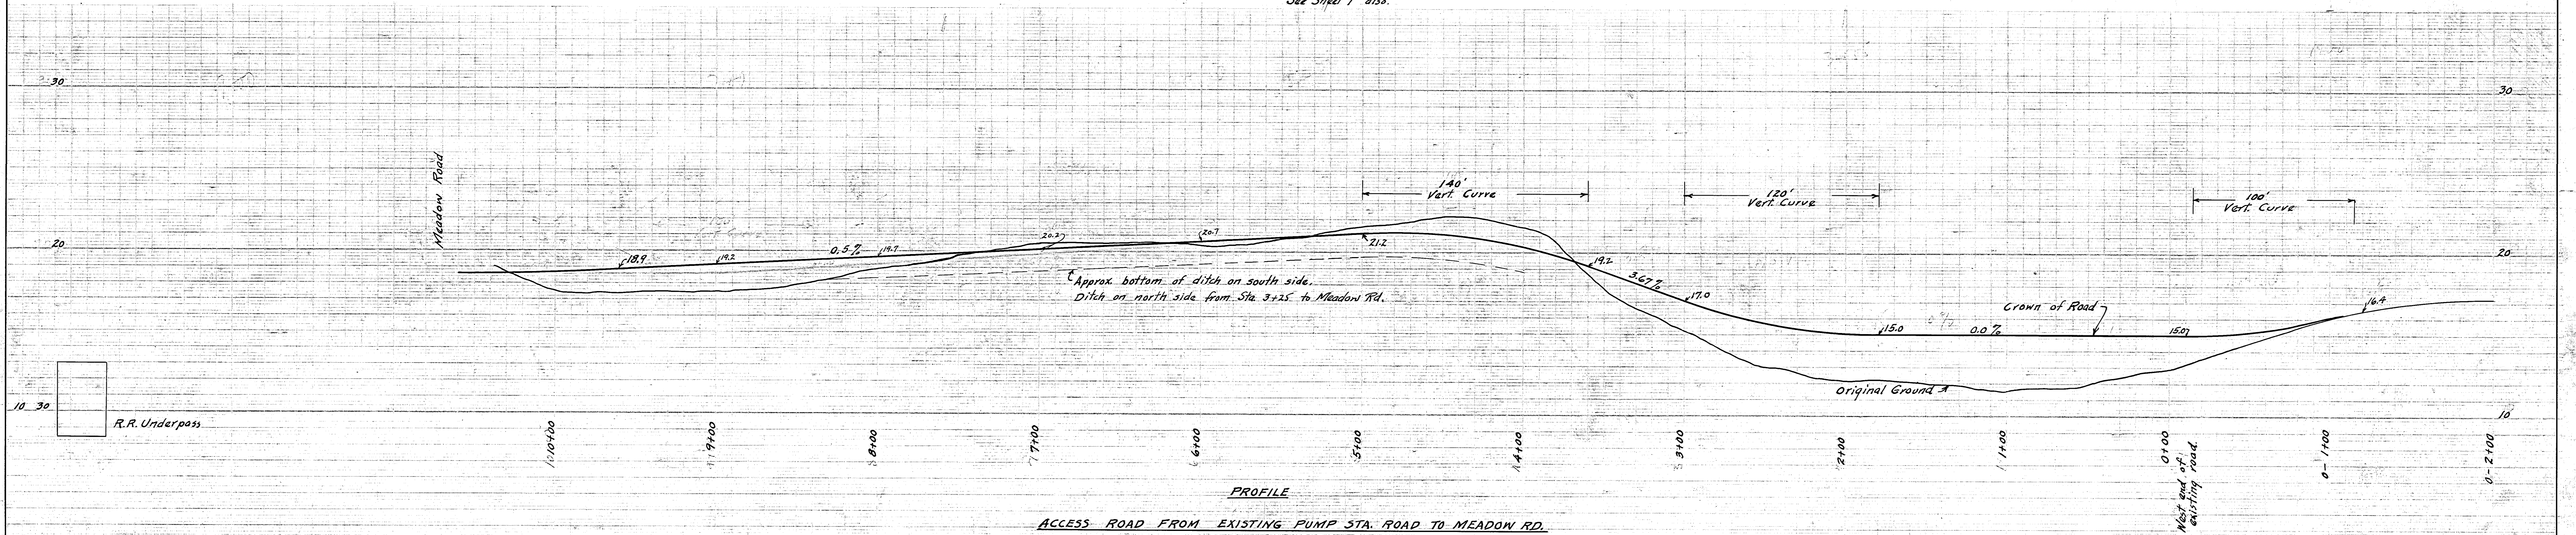

PROFILE
MEADOW ROAD
Scales: Hor. 1"=40'
Vert. 1"=4'

Opposite S.E. corner of Saybrook St.

SHEET
2
OF 2 SHEETS

DEPT. OF ENGINEERING, HARTFORD, CONN. ROBERT J. ROSS, CITY ENGINEER, & MANAGER, MET. DIST. BUR. PUBLIC WKS.		
FOR THE FLOOD COMMISSION OF THE CITY OF HARTFORD		
CONTRACT DRAWING, CONSTRUCTION OF ACCESS ROAD TO NORTH MEADOWS PUMPING STATION PROFILES SCALES AS SHOWN		
SUBMITTED Chas. W. Corbin DIVISION ENGINEER	RECOMMENDED W.A.D.W. ASST. CITY ENG.	APPROVED Robt. J. Ross CITY ENGINEER
DRAWN E.C.C.		DAYBOOK NO. 08264
TRACED E.C.C. CHECK		SEPTEMBER 1941