
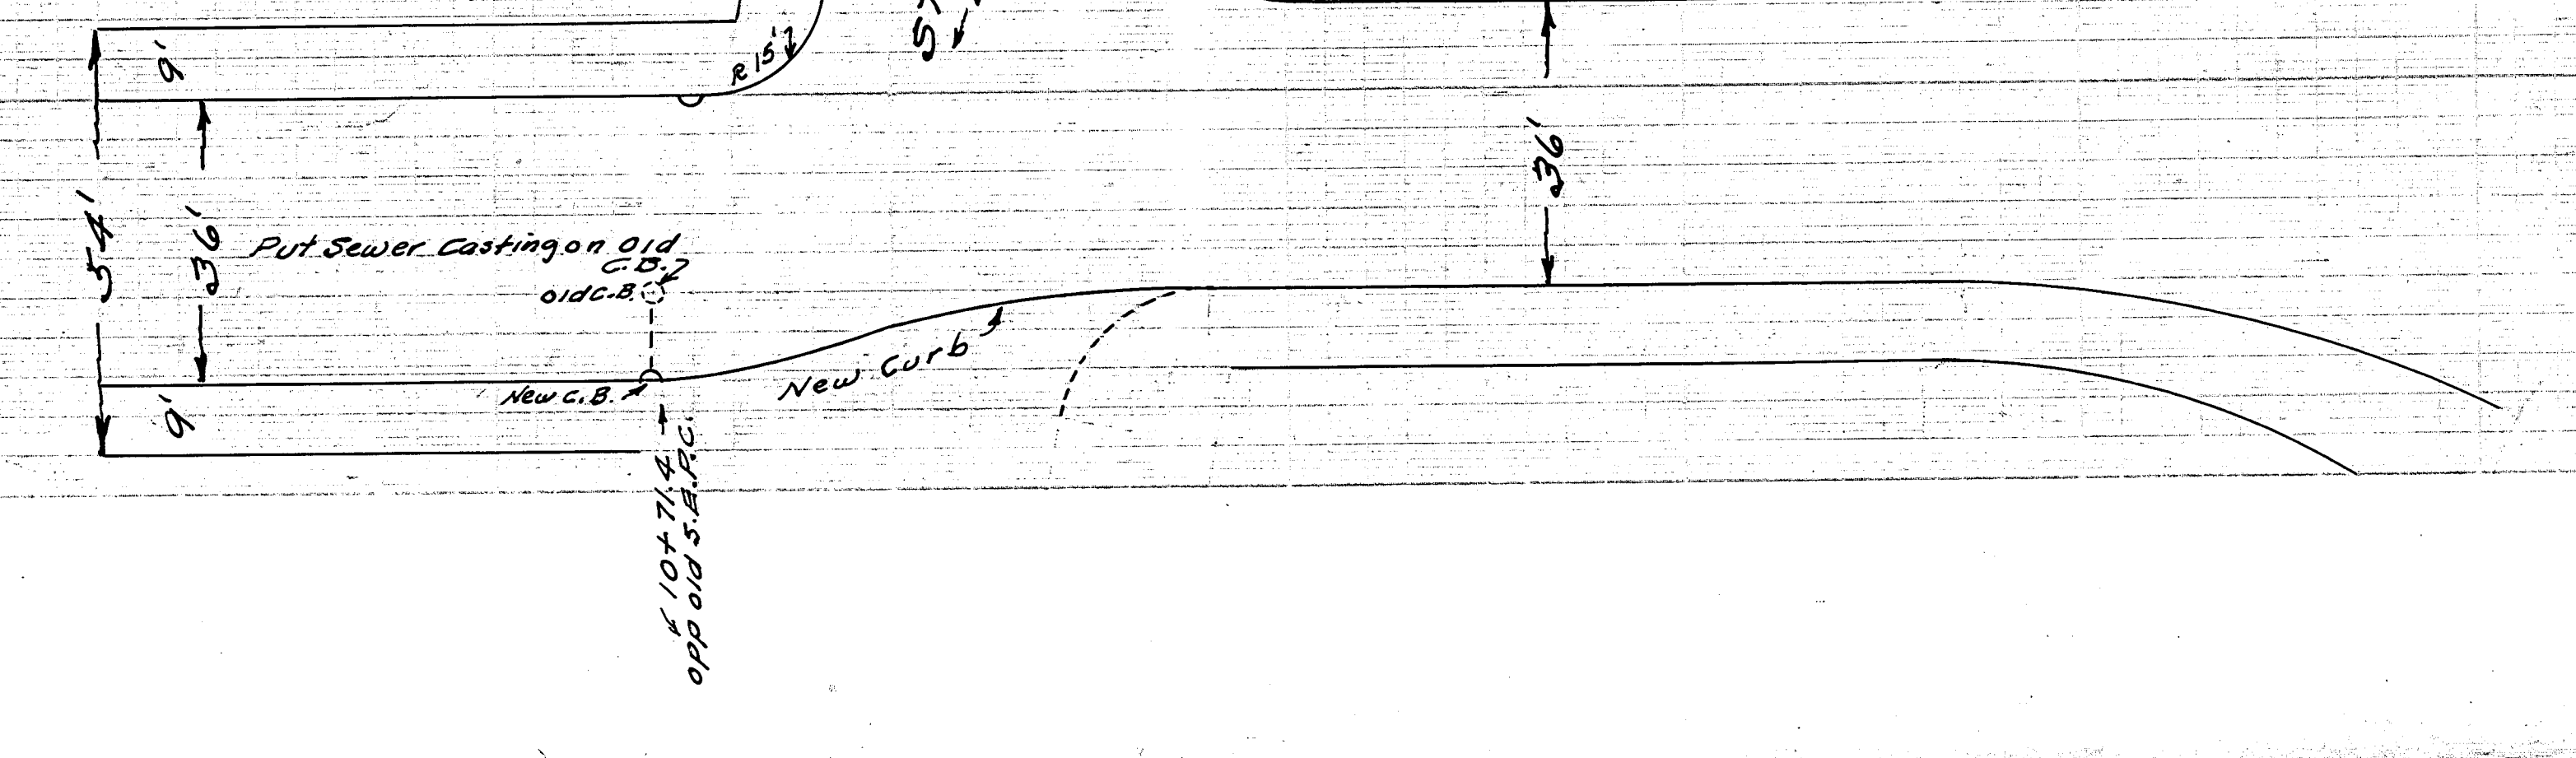
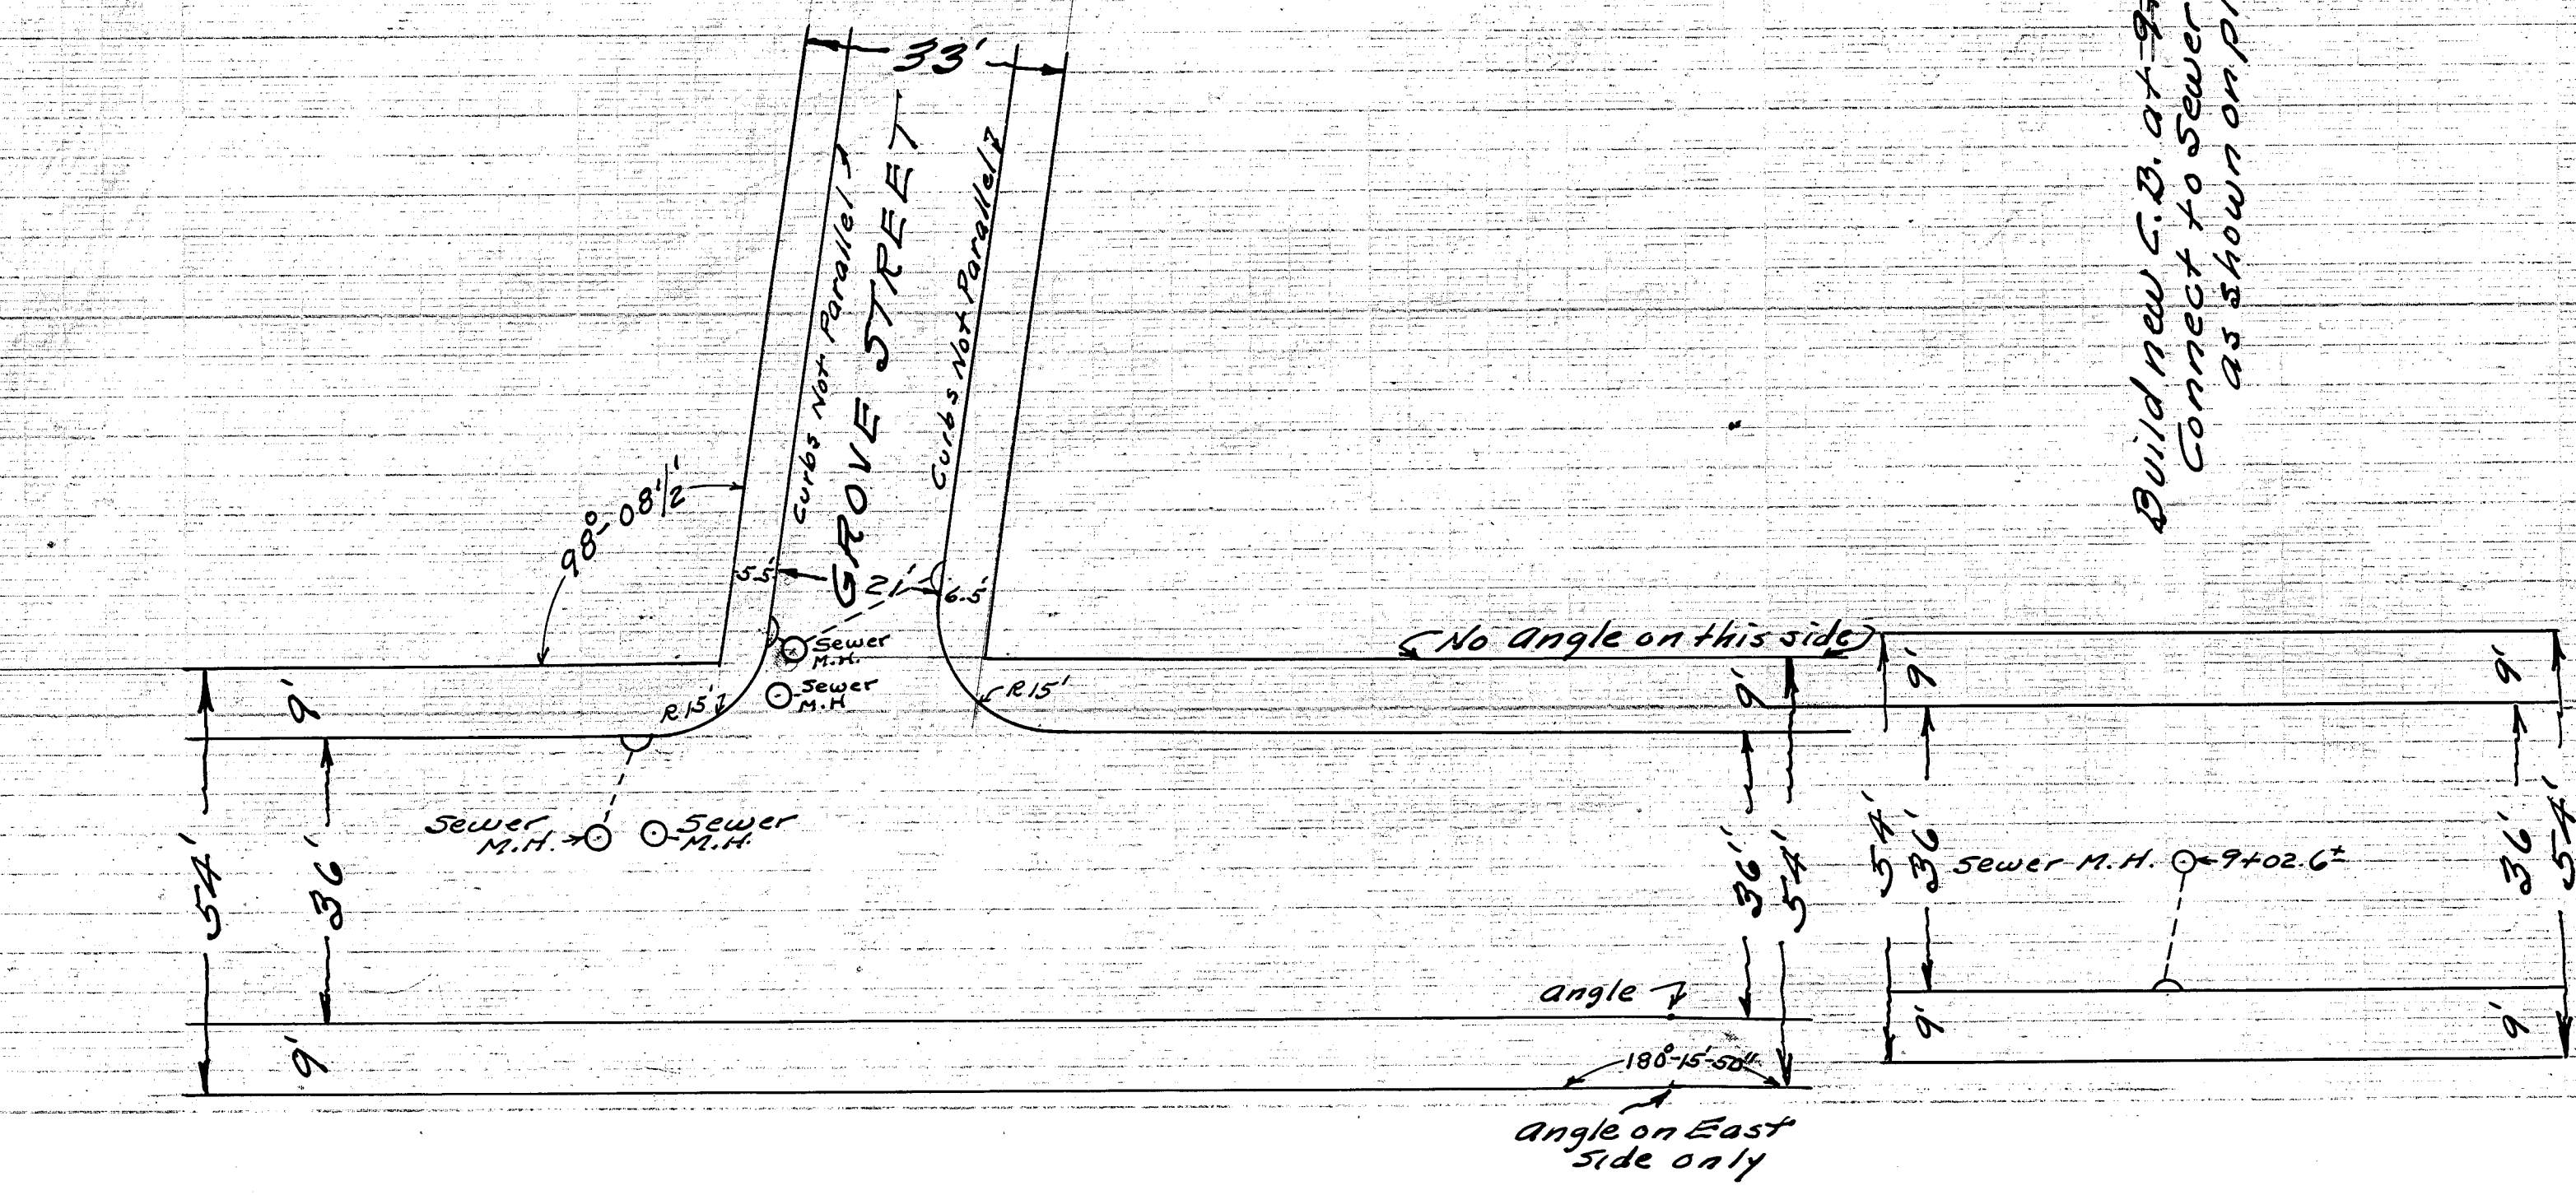
 


← COMMERCE STREET →
POTTER STREET TO STATE STREET
PAVING PROFILE
HOR. SCALE 1"=20'
VER. SCALE 1"=2'
Stations measured on West curb and on slope.
Day Book No. 68273 Note Book 725
CITY OF HARTFORD
Department of Engineering
Oct. 1921

- ← BENCHES →
- Elev. 25.398 = S.W. Cor. top of bottom steps face bldg. on N.W. Cor. Potter St. 50' W. of S.E. Cor. of bldg.
 - " 27.625 = S.E. Cor. top Conc. fnd. Hatheway & Stearns bldg. (against brick)
 - " 25.886 = Extreme S.E. Cor. flagstone door sill * 77
 - " 24.032 = Extreme N. end office door sill * 105
 - " 24.055 = N.E. Cor. door sill * 109

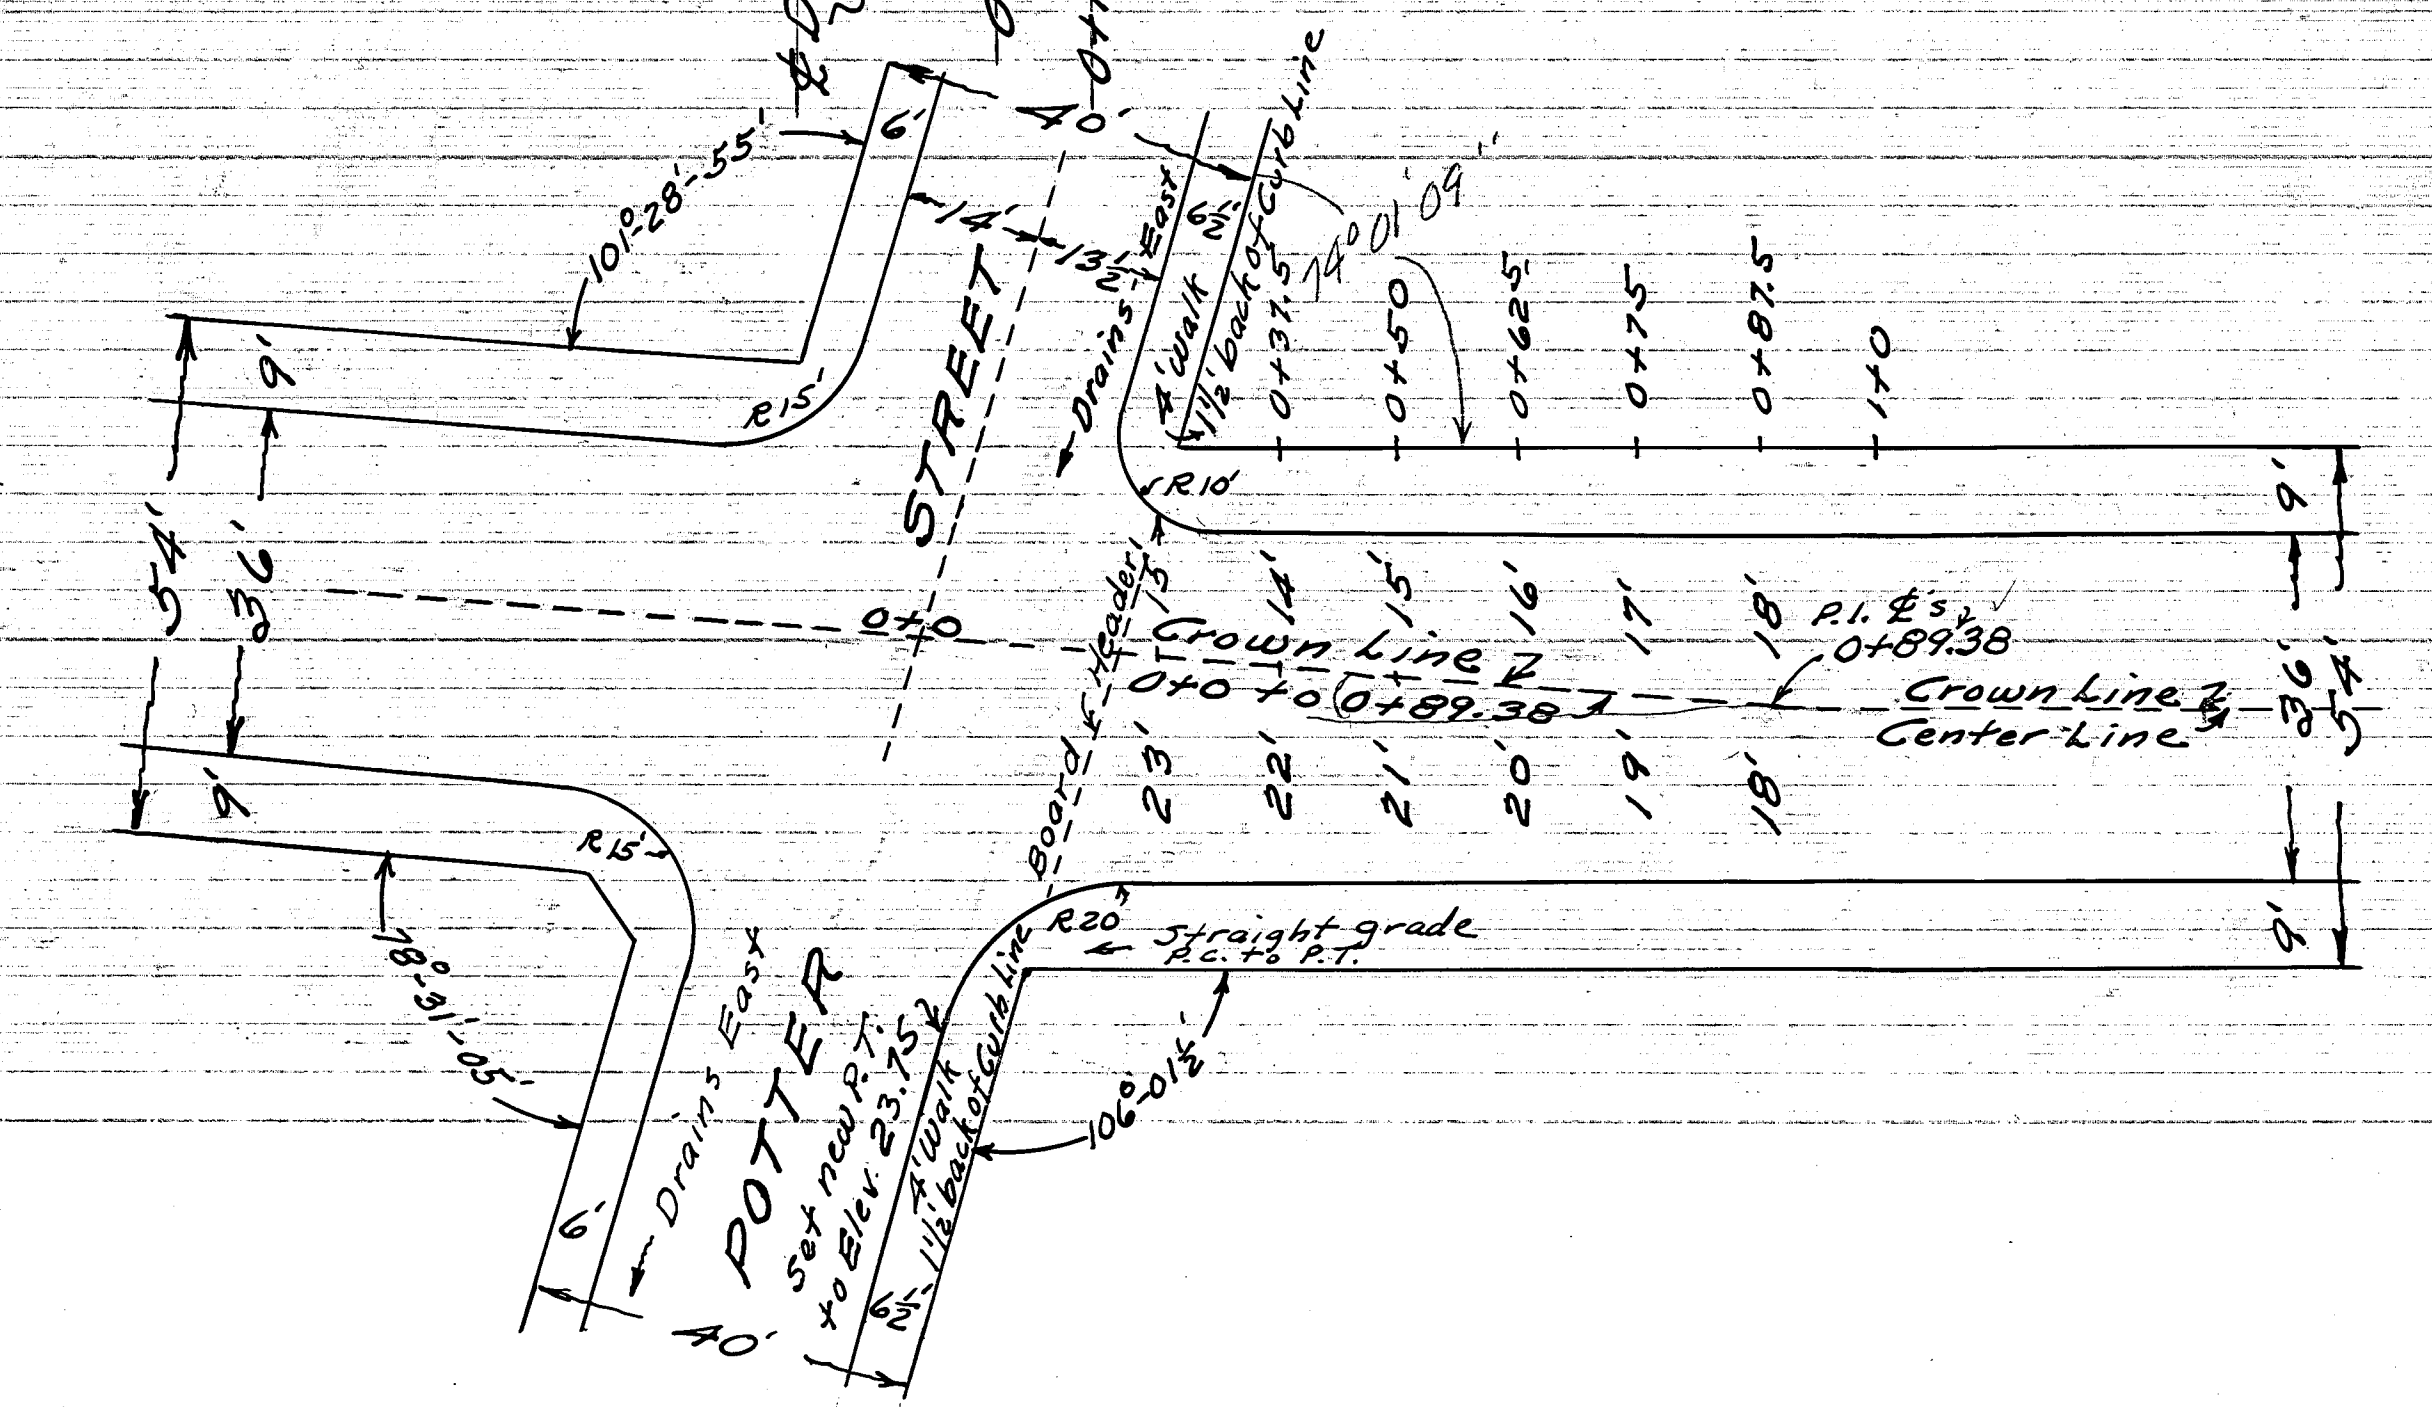

PAVING PROFILE
STATIONED TO STATE STREET
← COMMERCE STREET →