



ROUTE 20
1940-1941

1941
Curb Profile
5' Walk 5 1/2' out
Cambridge Street

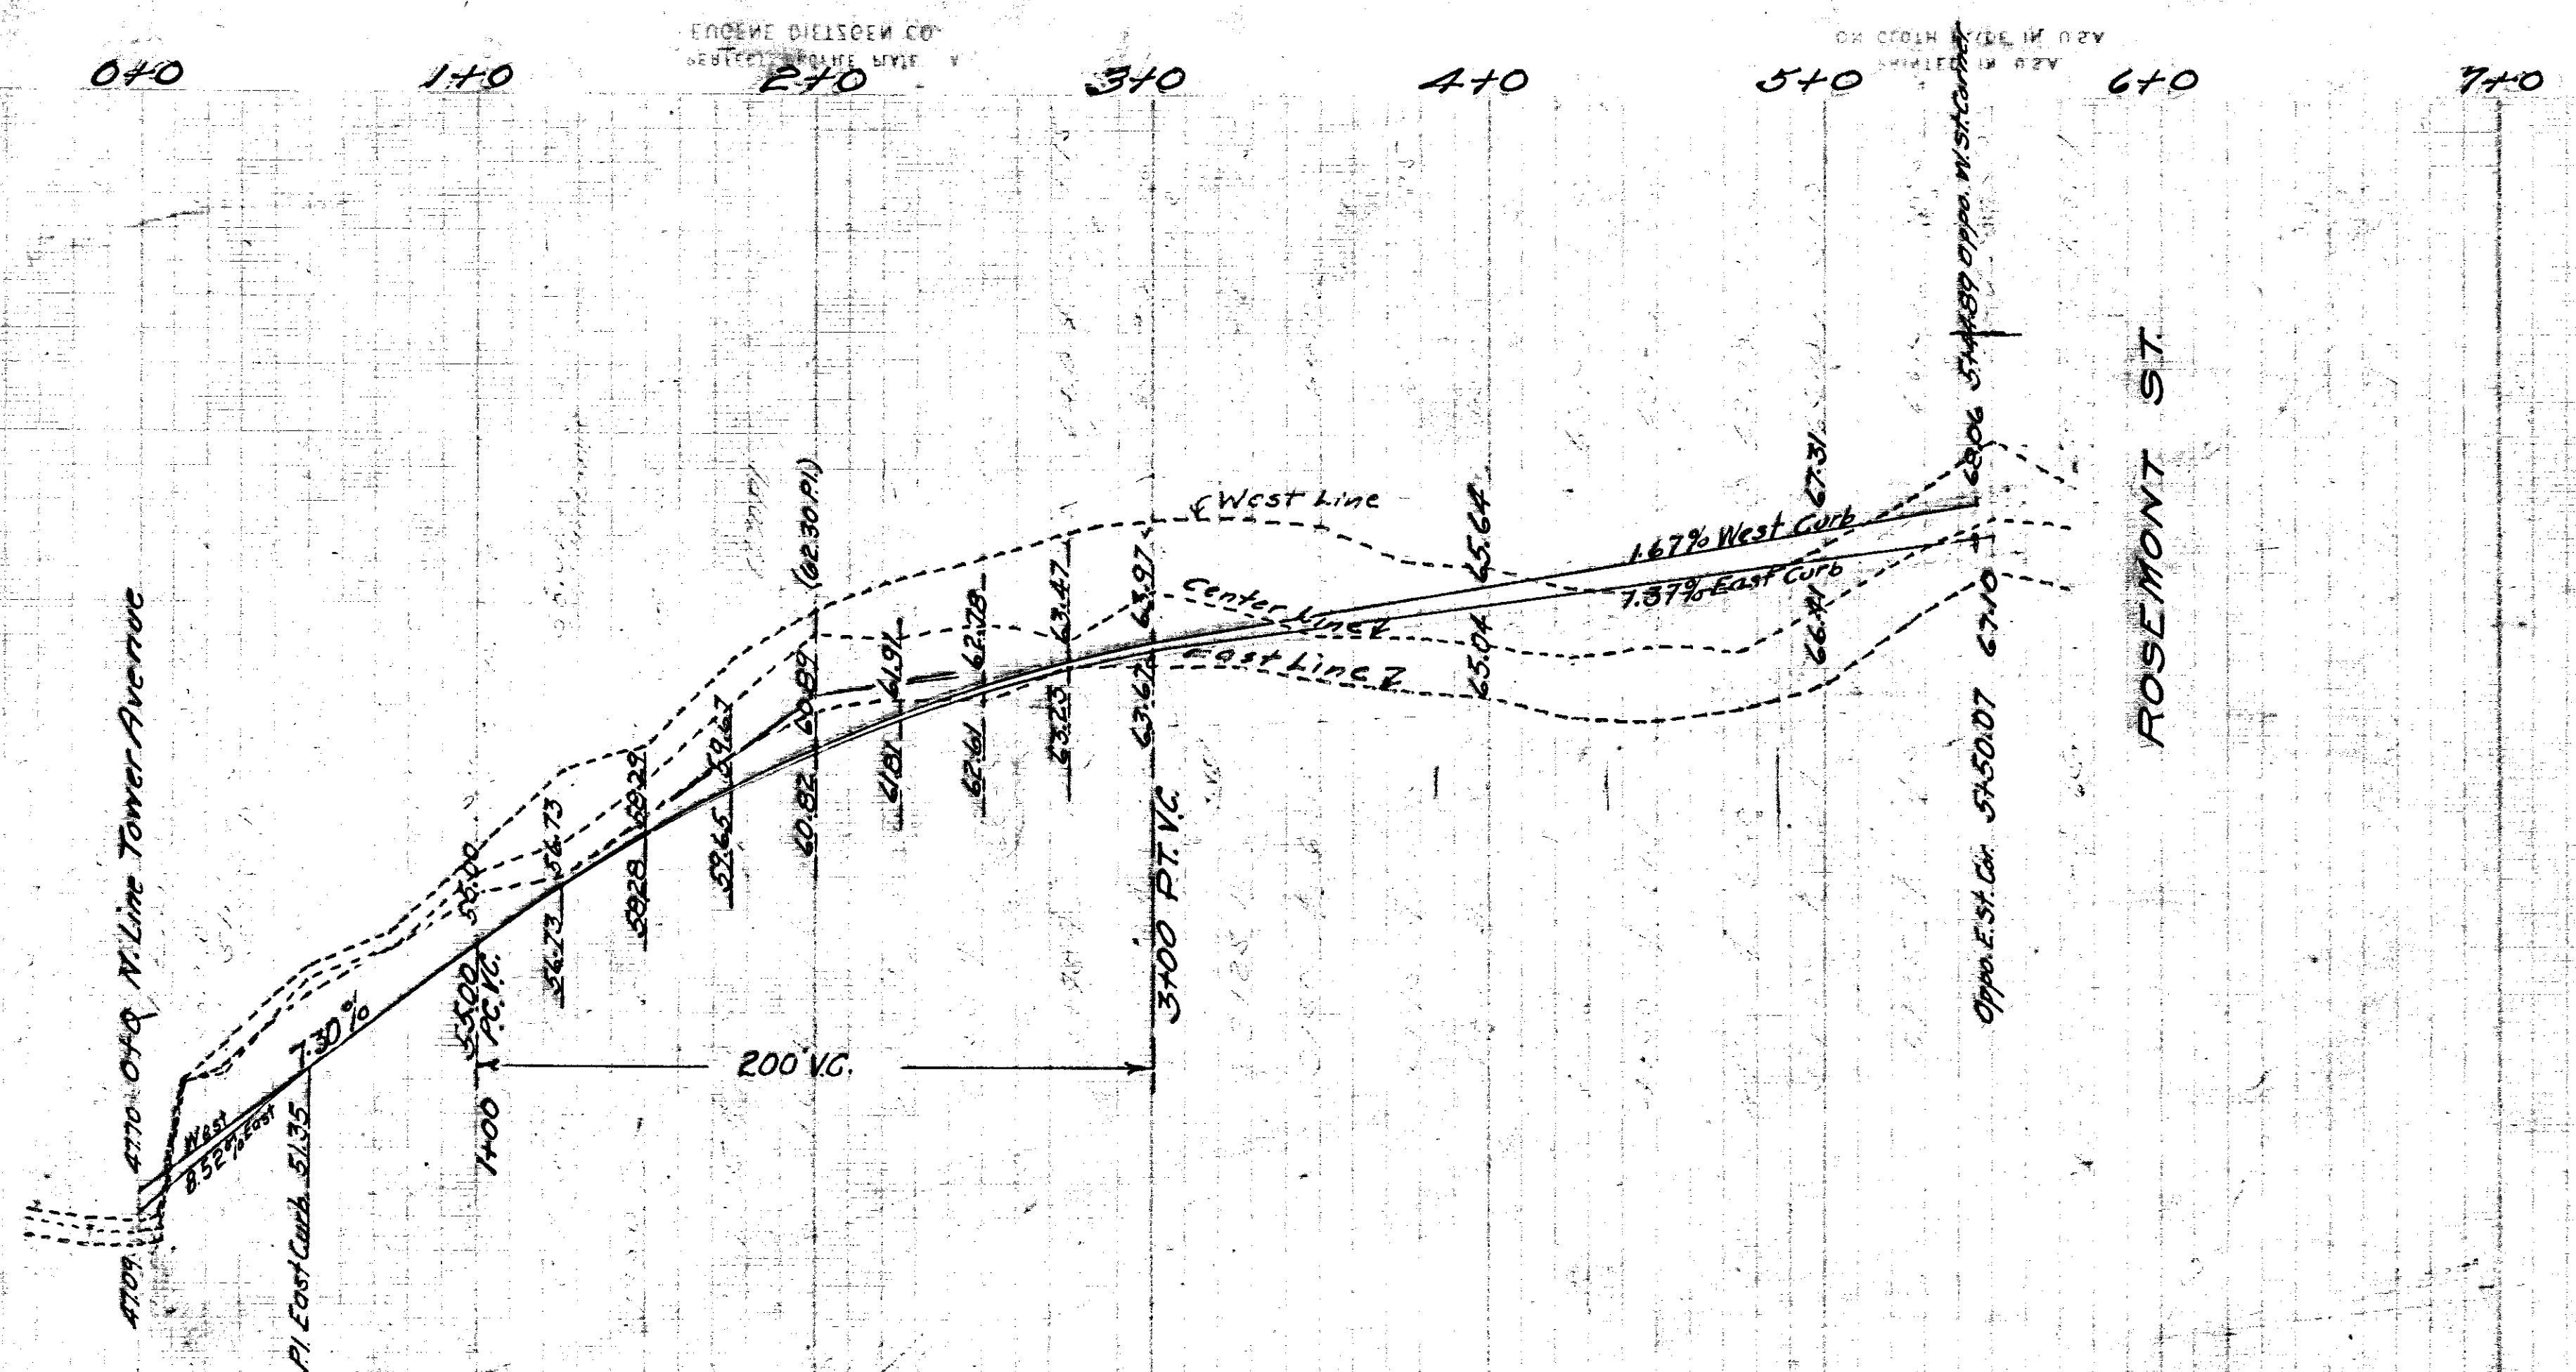


RUTLAND STREET
CURB PROFILE
SCALES: HOR. 1" = 40'
VERT. 1" = 4'
STATIONS ON CENTER LINE
NOTES: 716, P. 95
DAYBOOK No. 08233

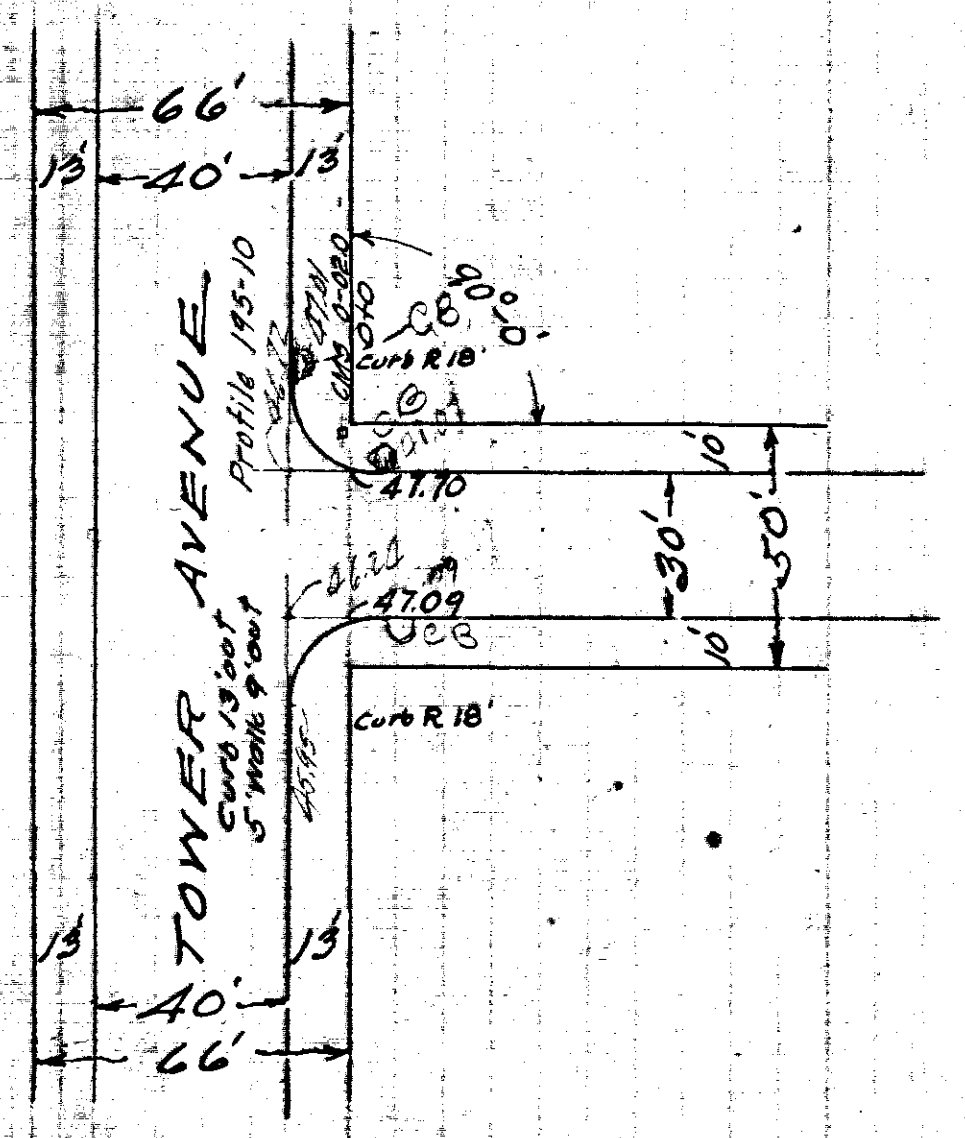

RUTLAND STREET.

Curb 10' out
5' Walk 5 1/2' out
Walk up 2.5'
C.B. from M.H.
B.M. Square cut on window sill - south side
Borbour School - 14.6' W. of SE cor. bldg.
Elev. 57.31

NOTE - East line of Rutland Street is 200 feet
westerly from and parallel to the west line of
Cambridge Street.

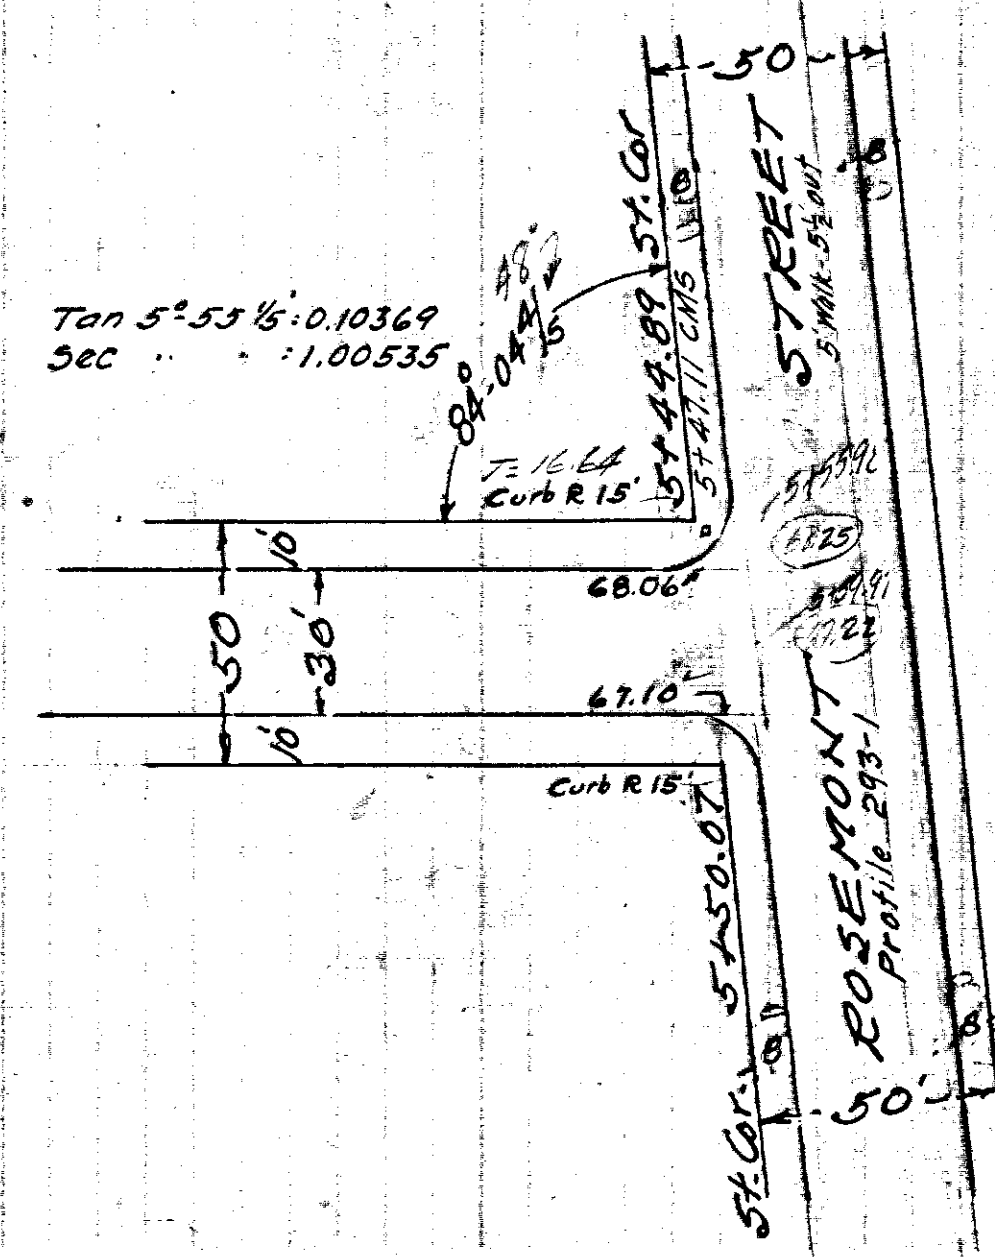

CITY OF HARTFORD
DEPARTMENT OF ENGINEERING
JUNE 1941