


BALTIC STREET
110
100

BALTIC STREET



8 7 6 5 4 3 2 1 0

8 7 6 5 4 3 2 1 0

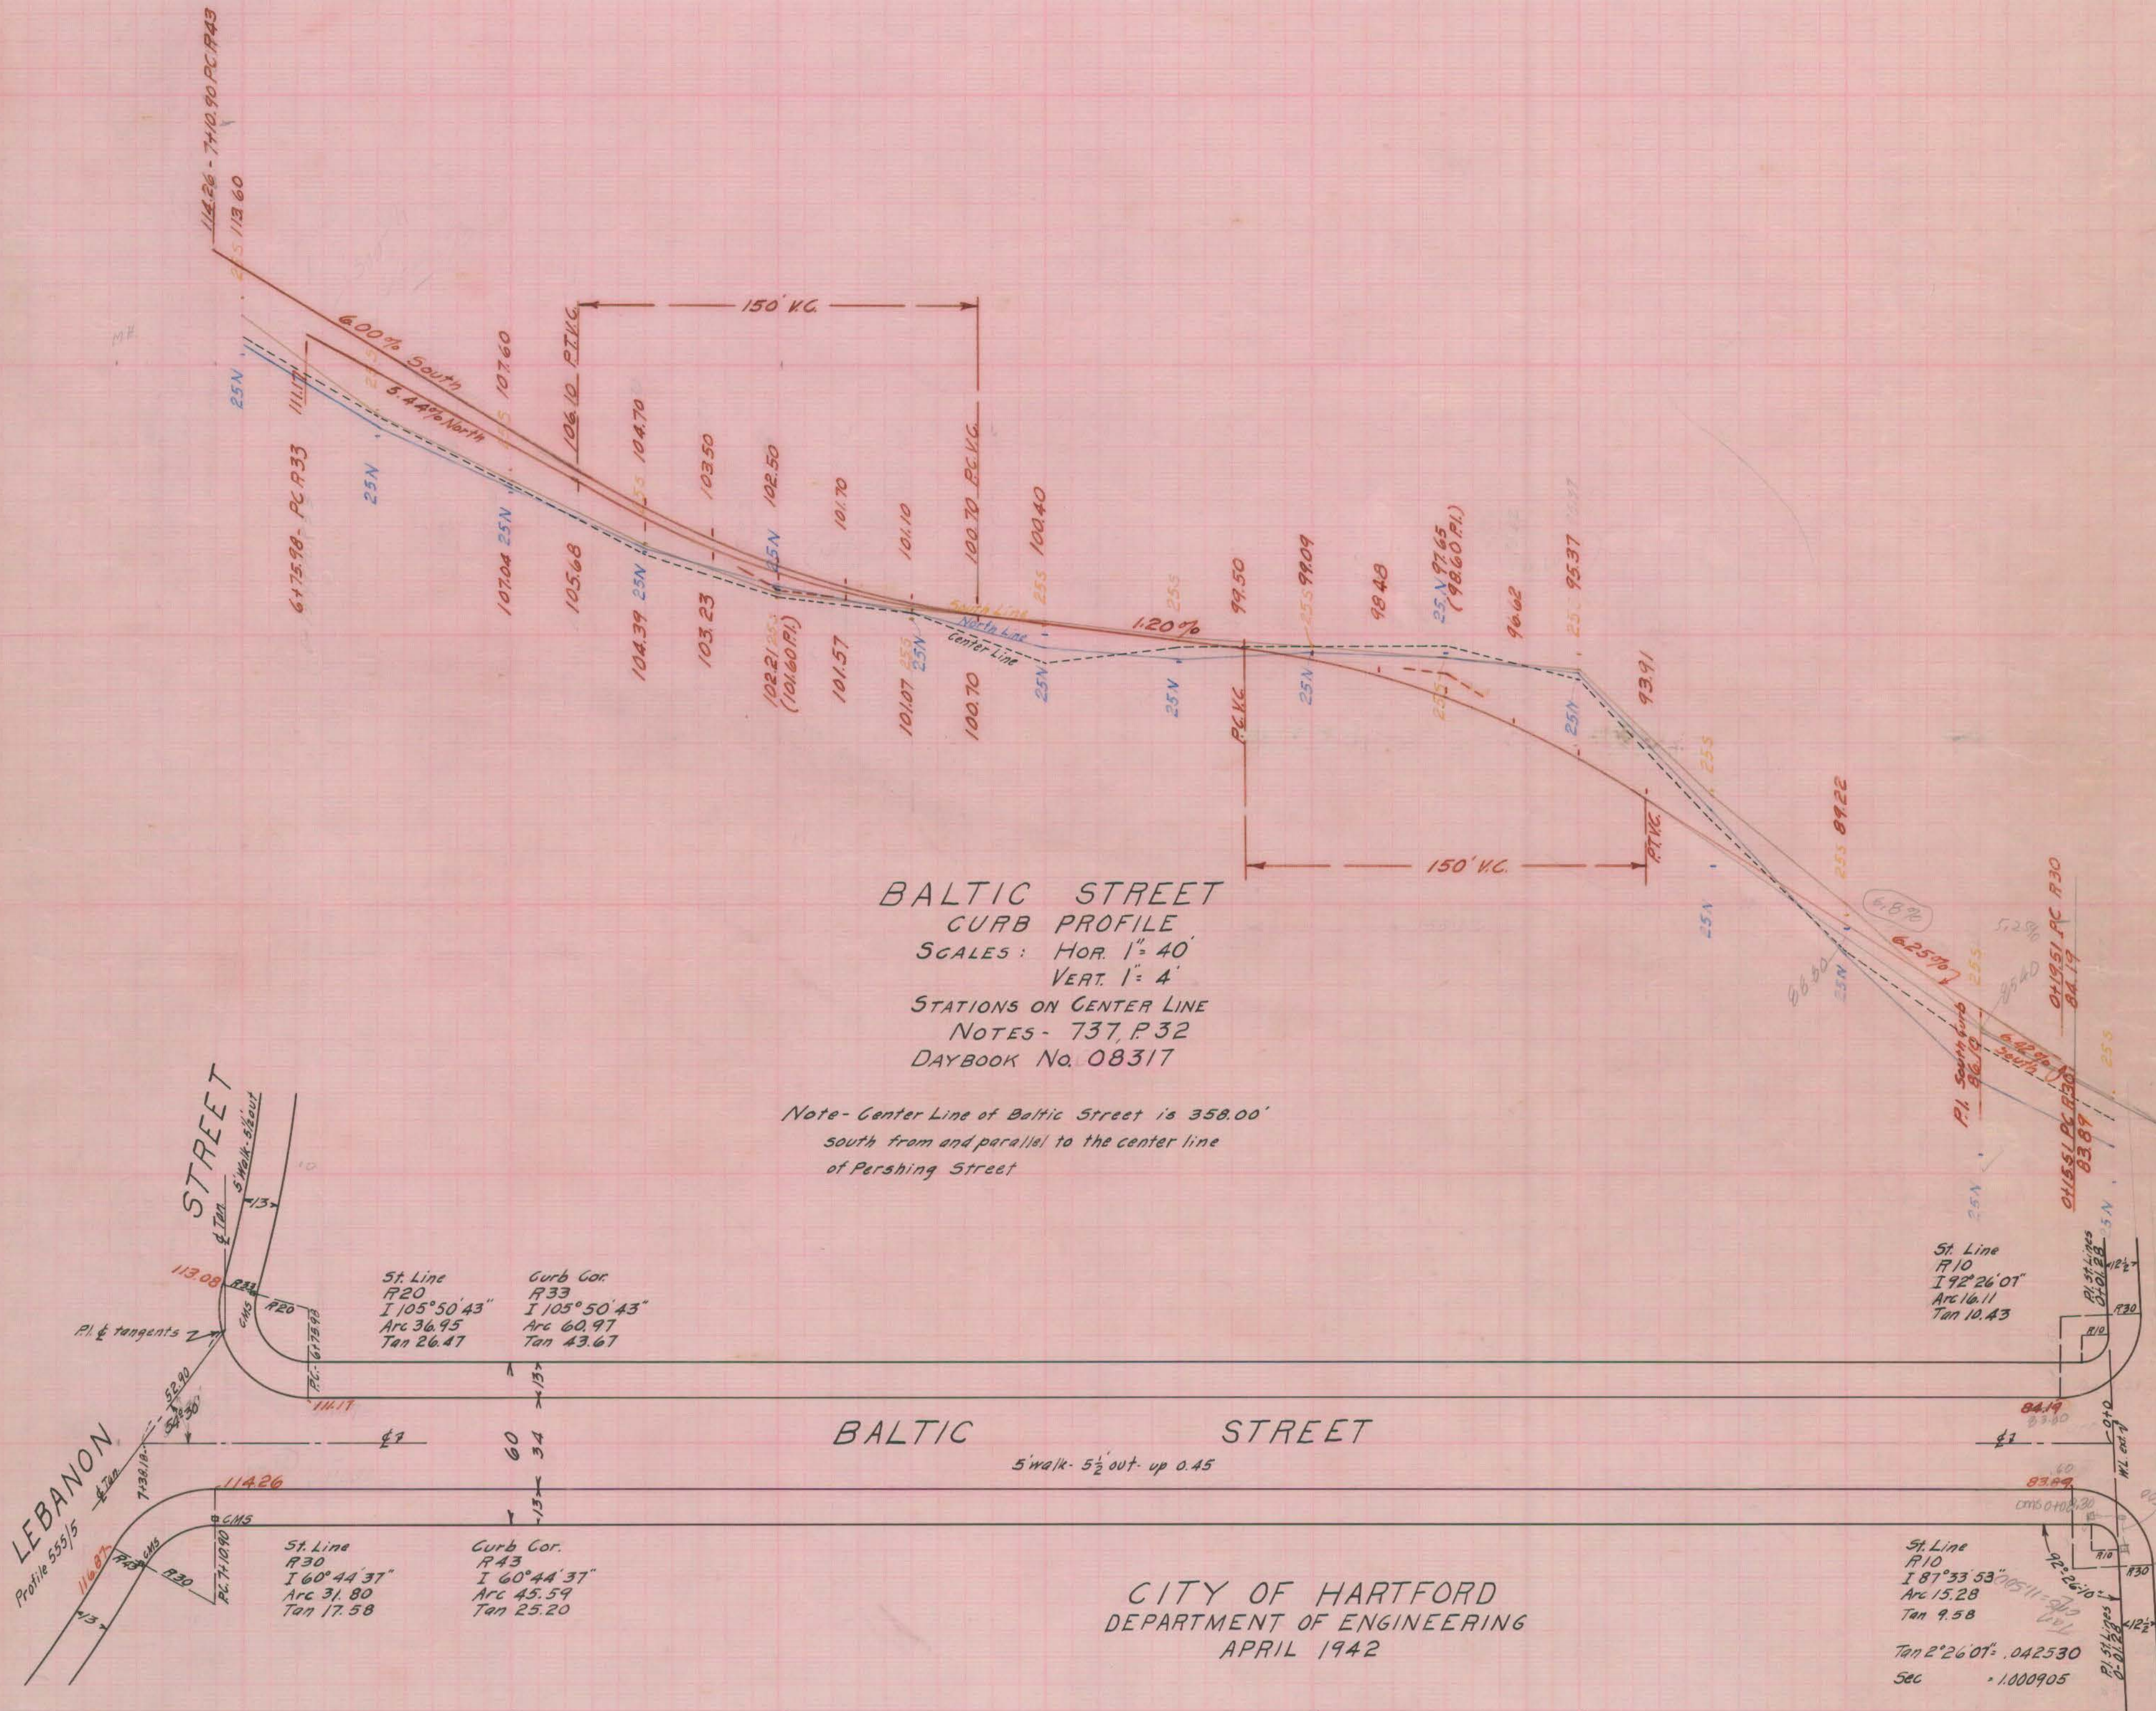

BALTIC STREET
CURB PROFILE
SCALES: HOR. 1" = 40'
VERT. 1" = 4'
STATIONS ON CENTER LINE
NOTES - 737, P.32
DAYBOOK No. 08317

Note - Center Line of Baltic Street is 358.00' south from and parallel to the center line of Pershing Street

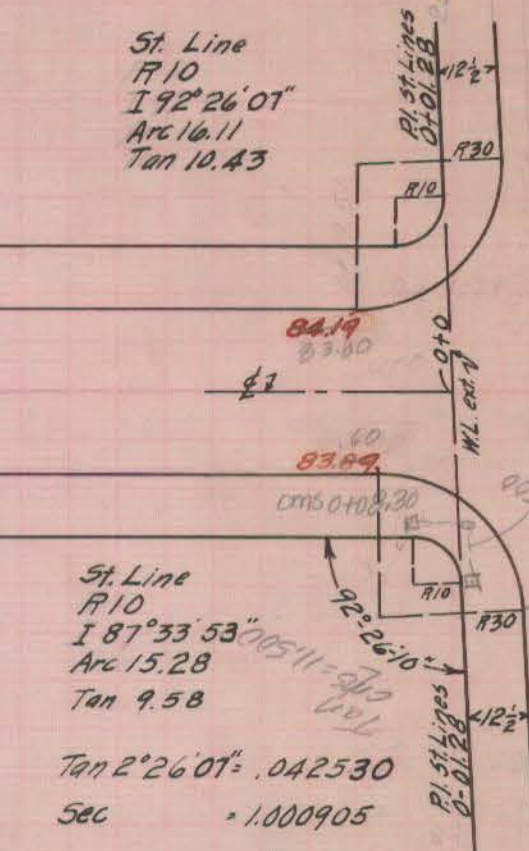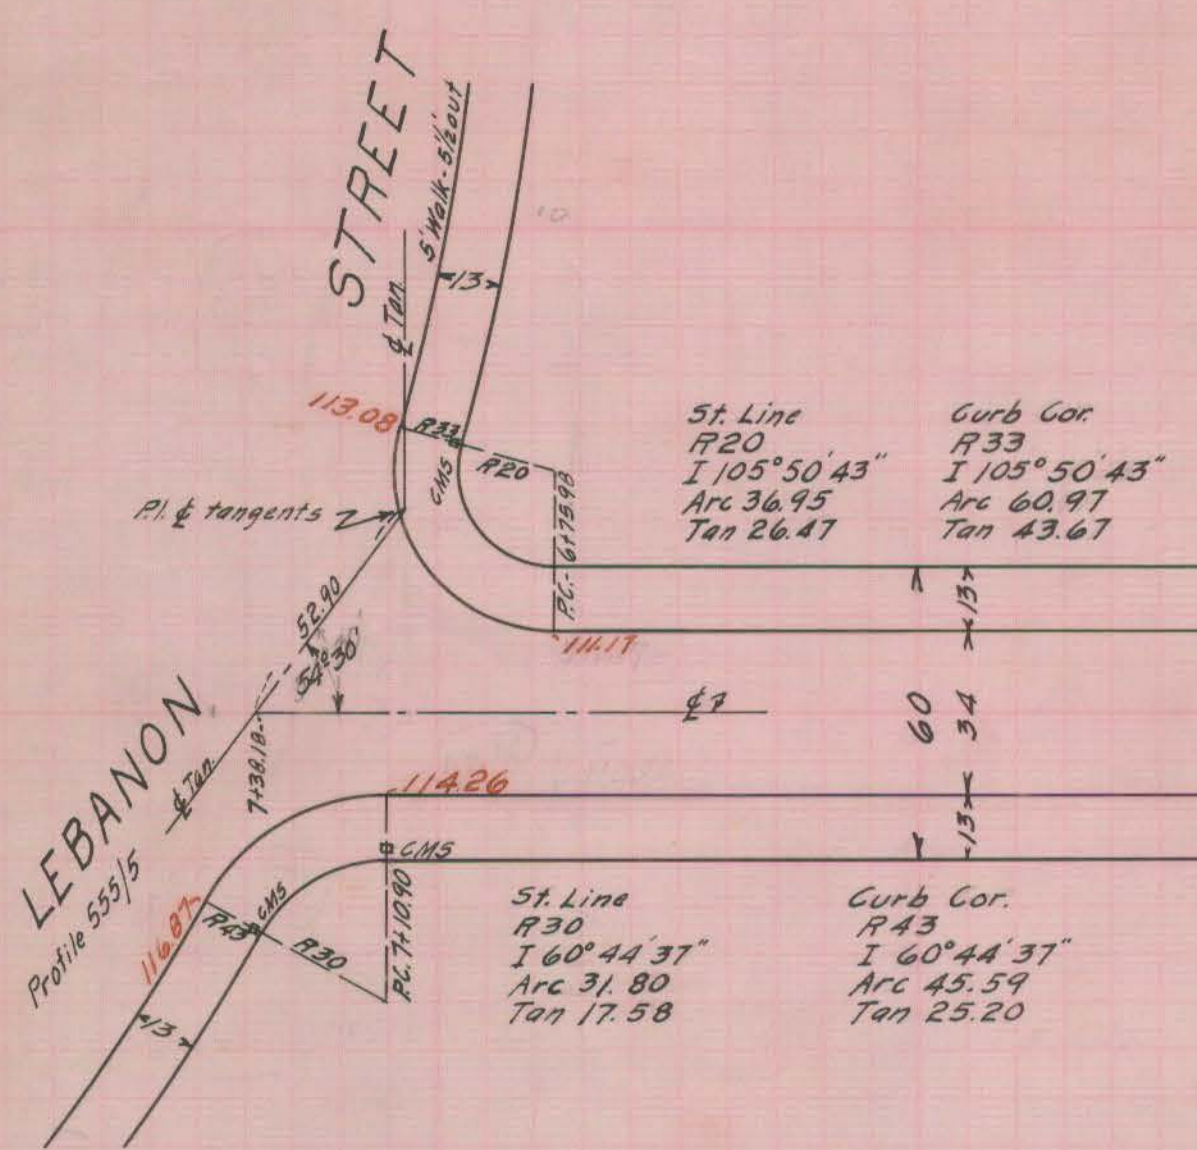

CITY OF HARTFORD
DEPARTMENT OF ENGINEERING
APRIL 1942

COVENTRY STREET
Profile 34715