
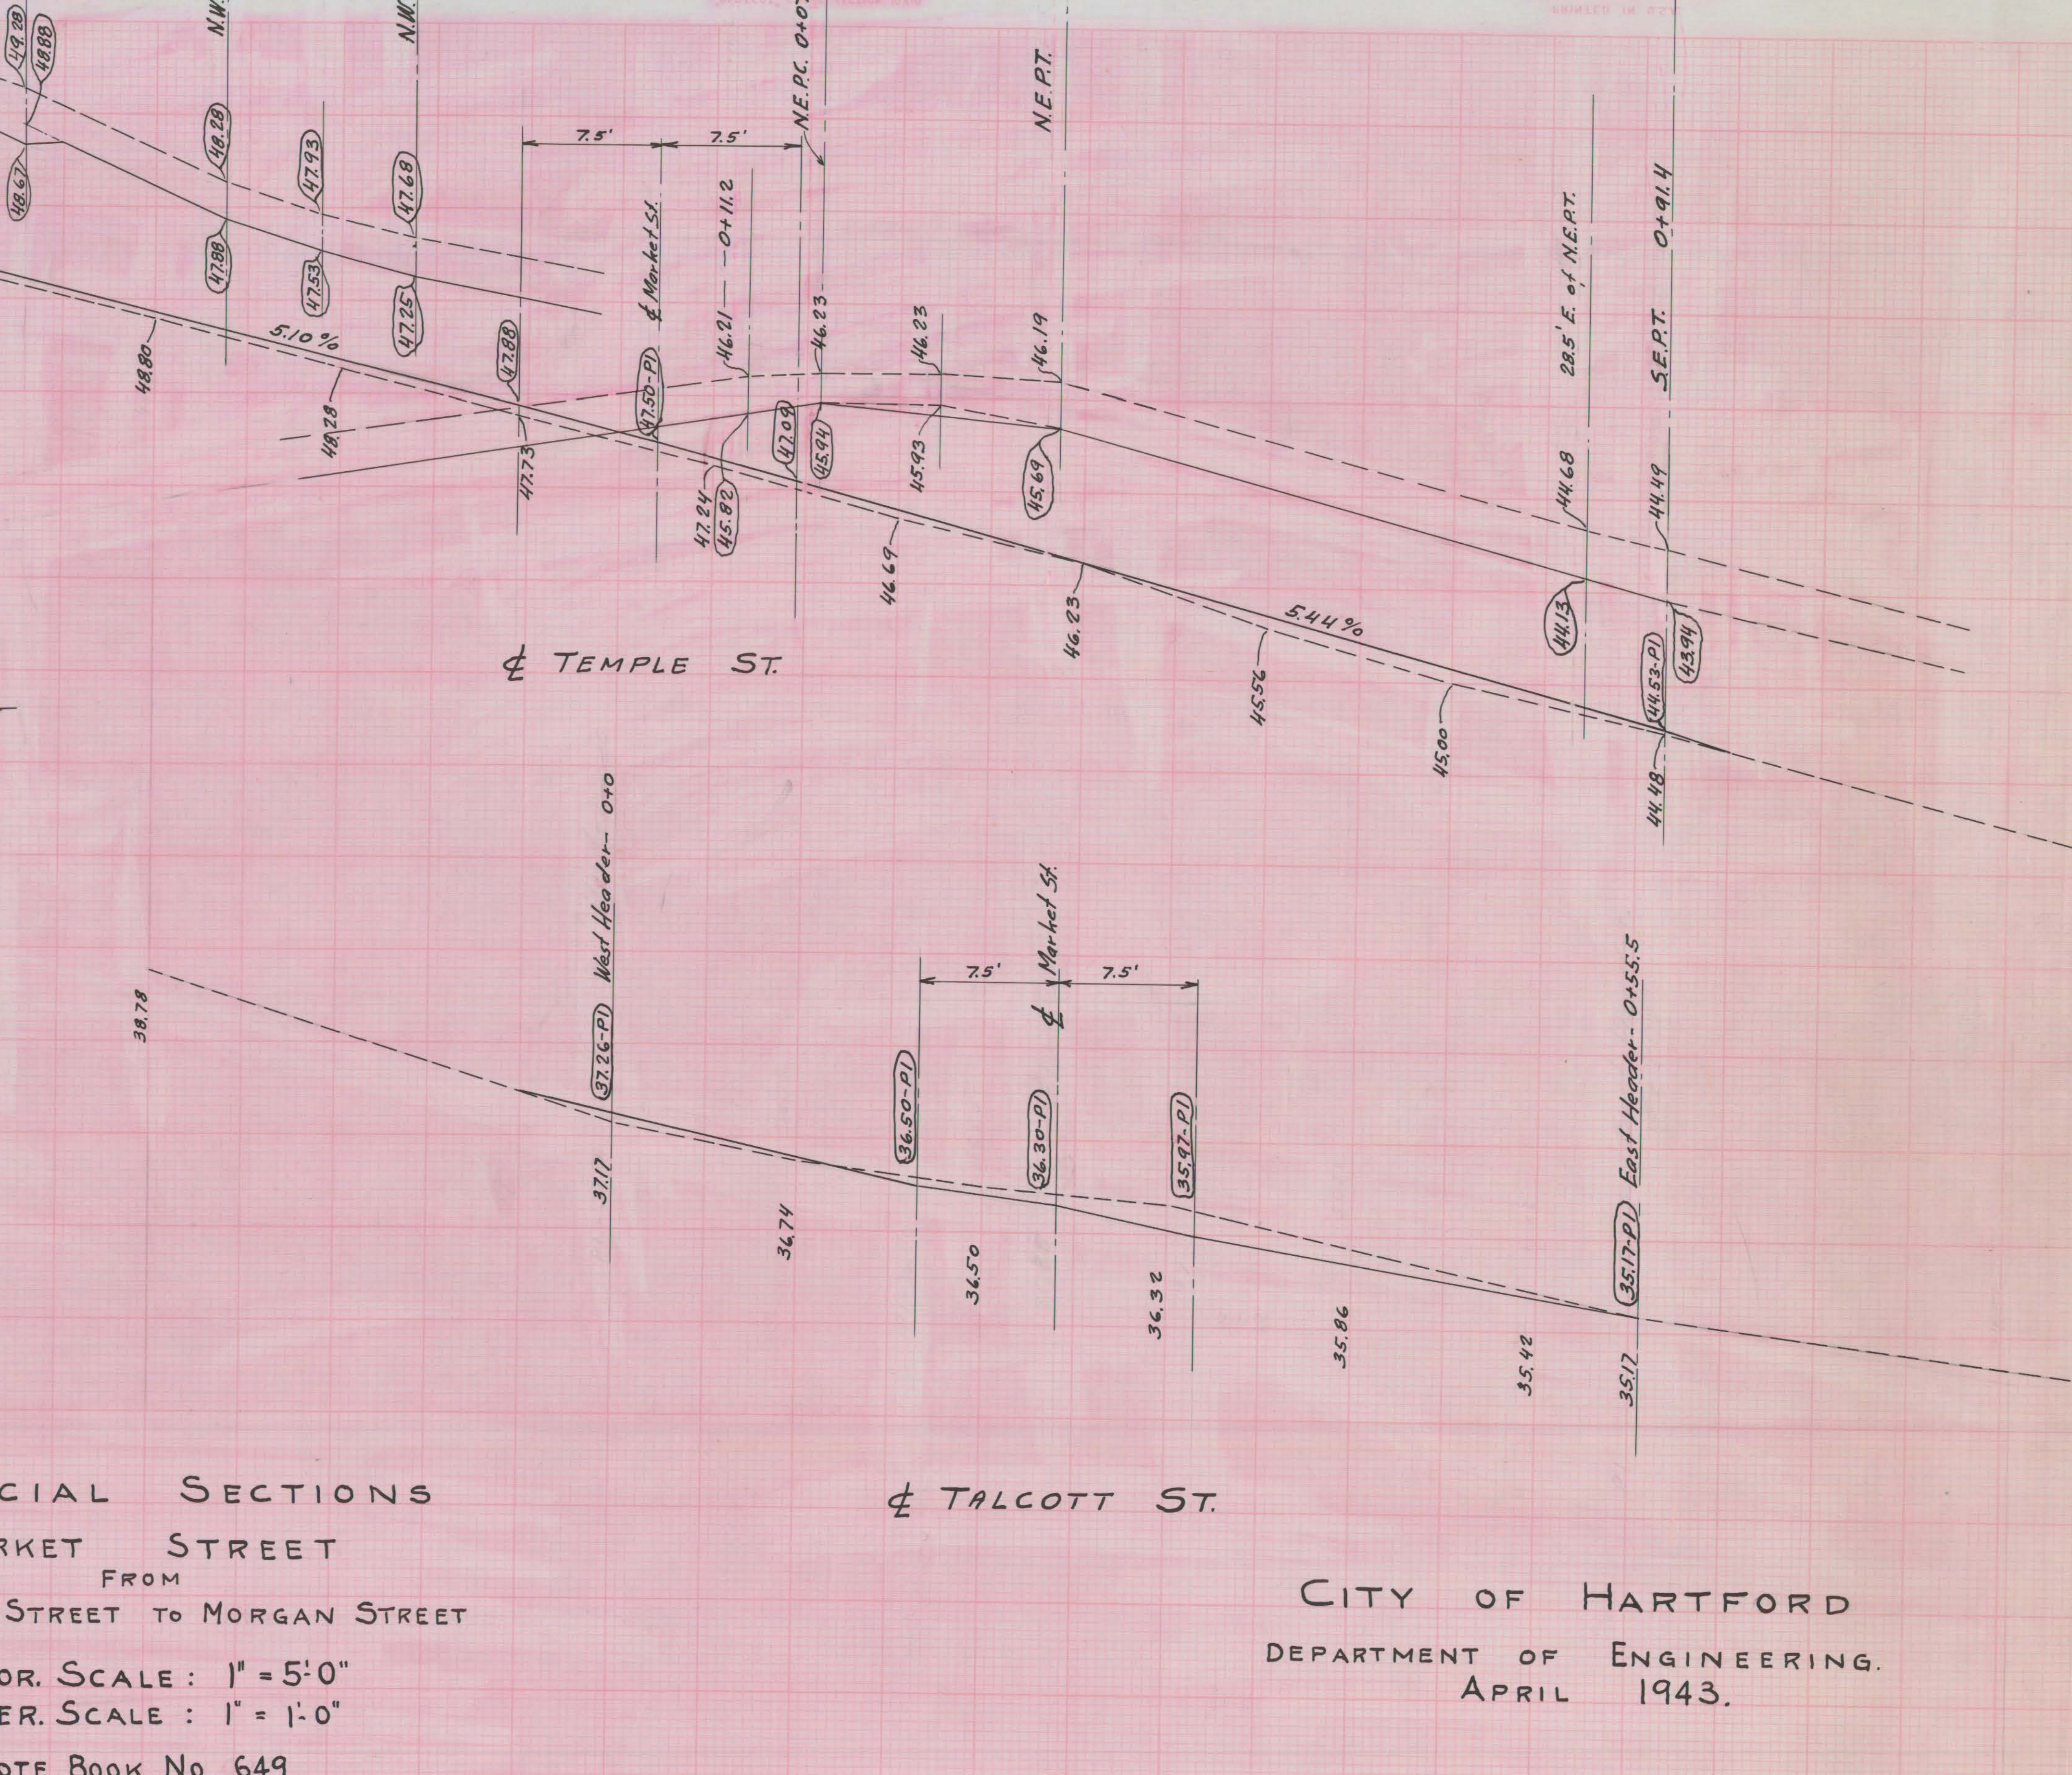
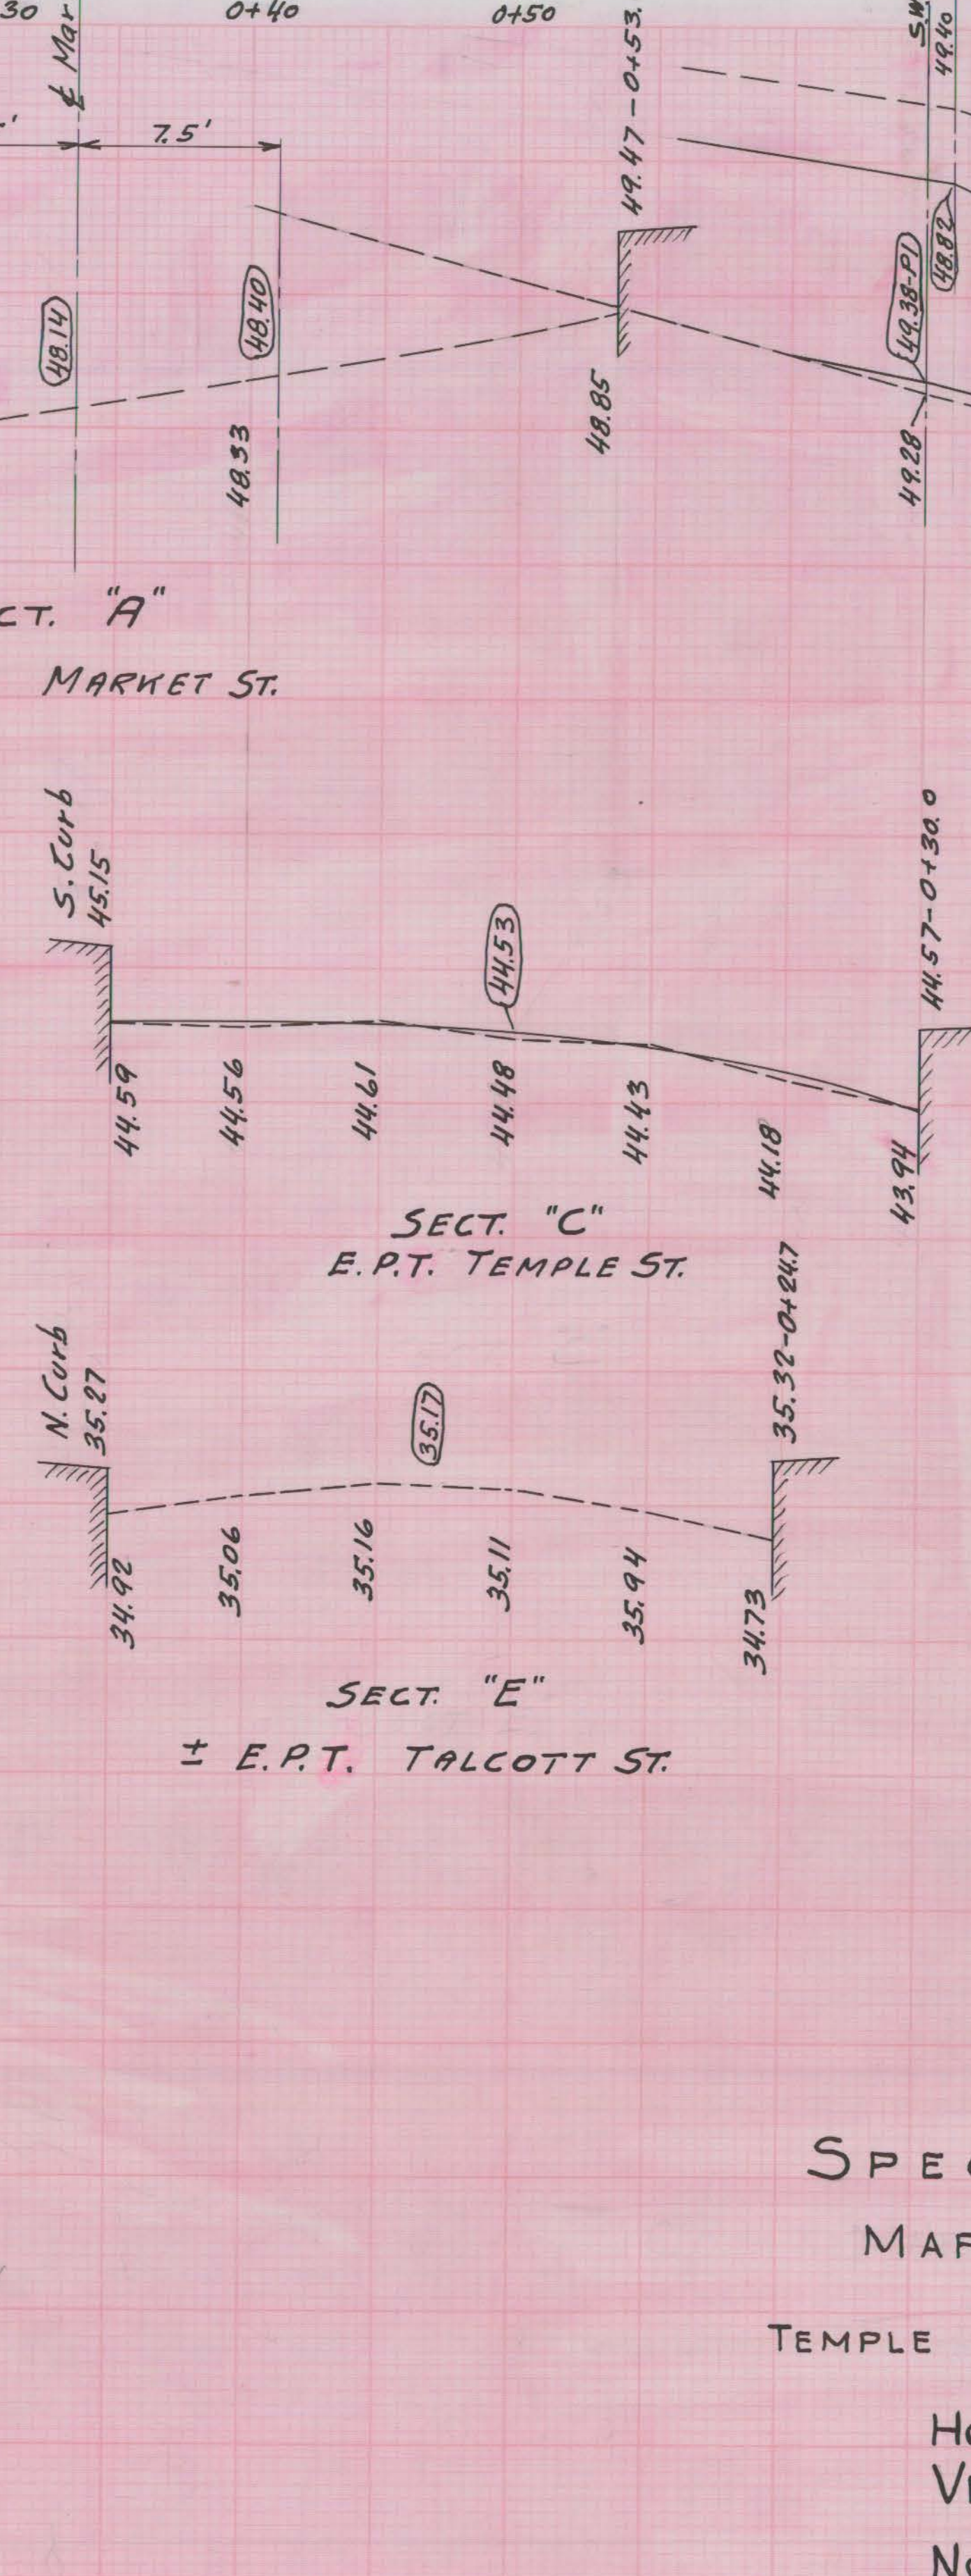
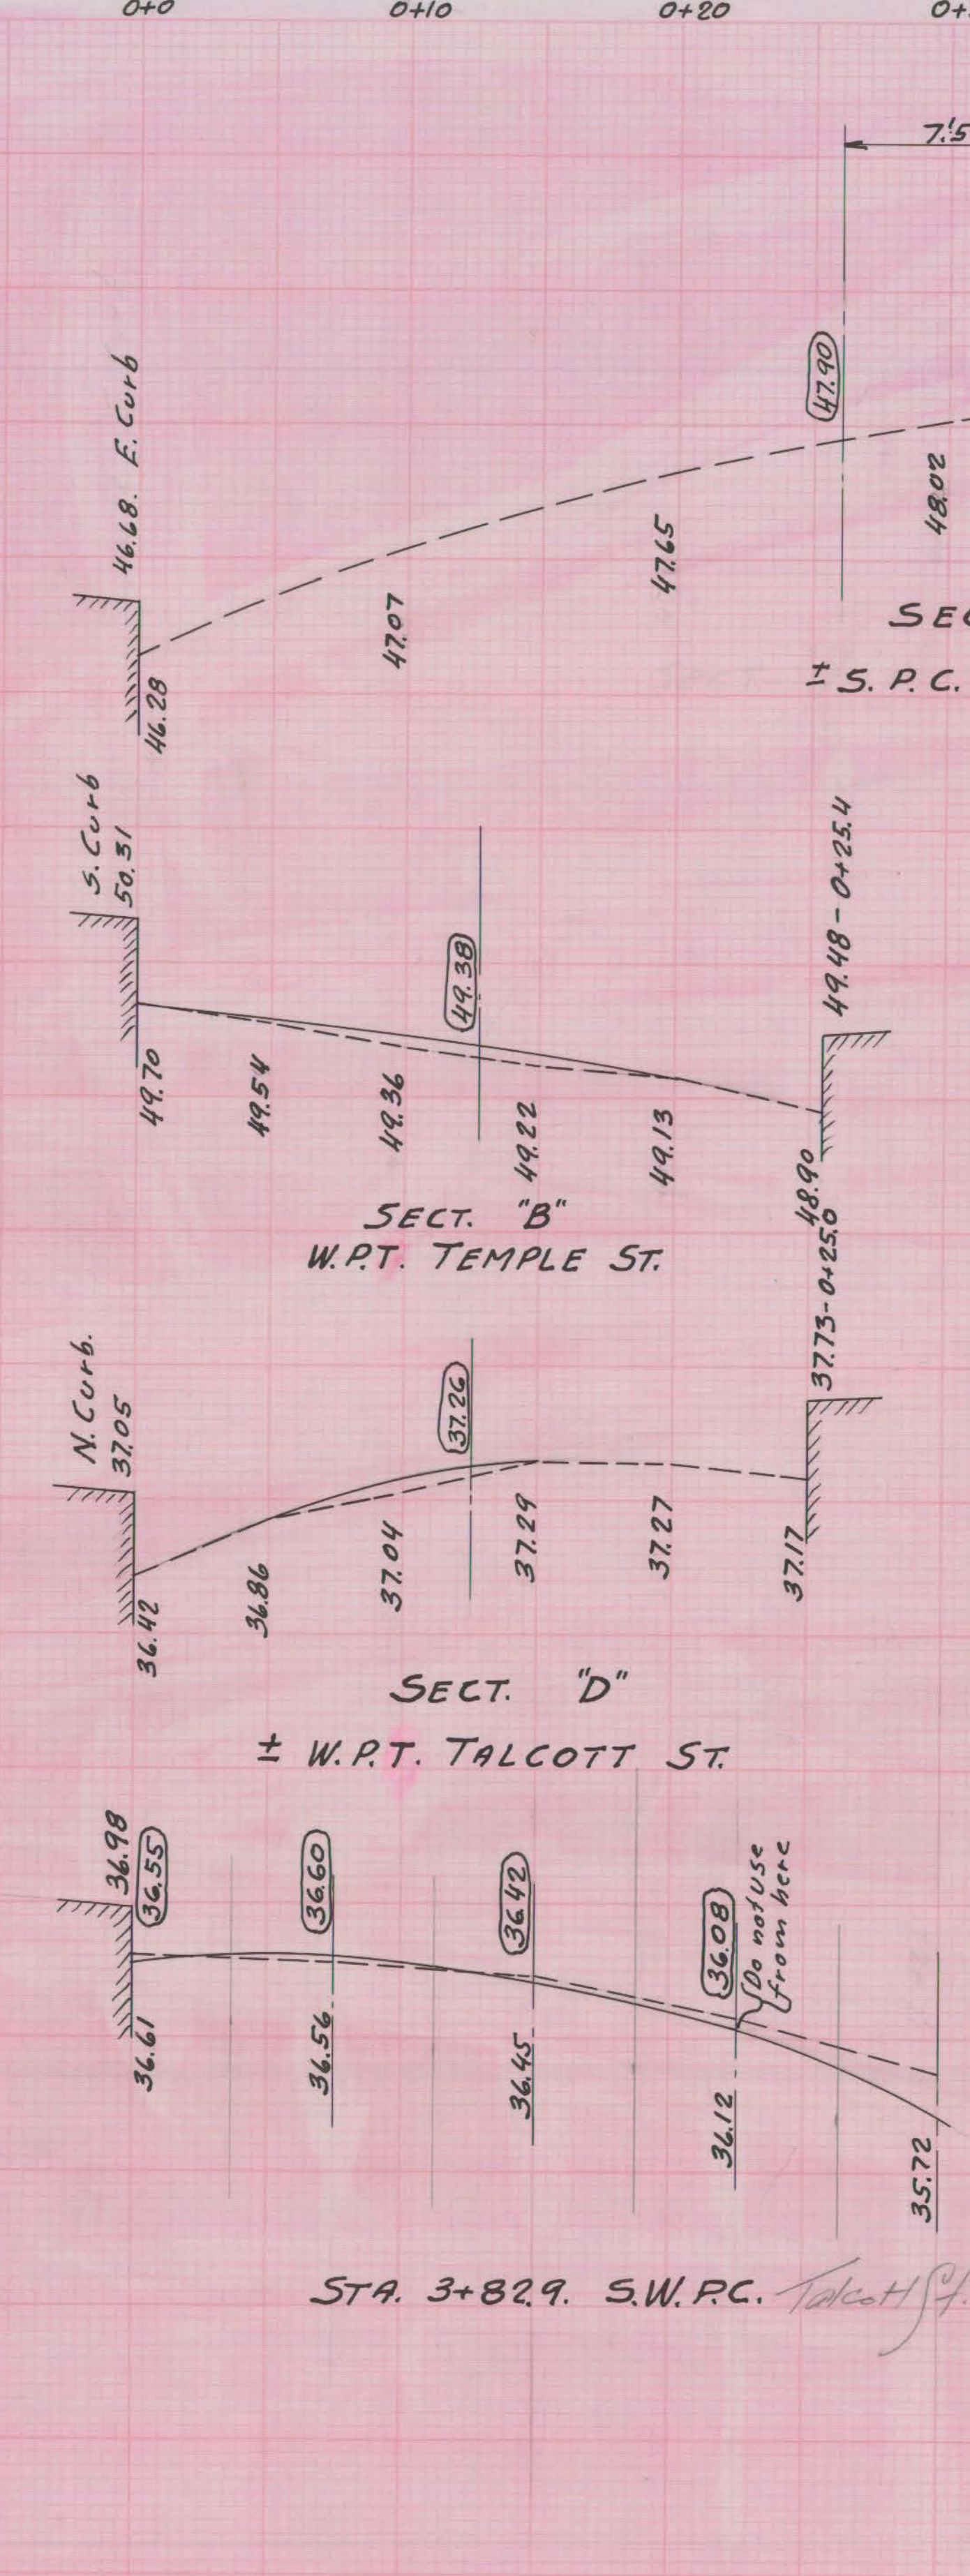
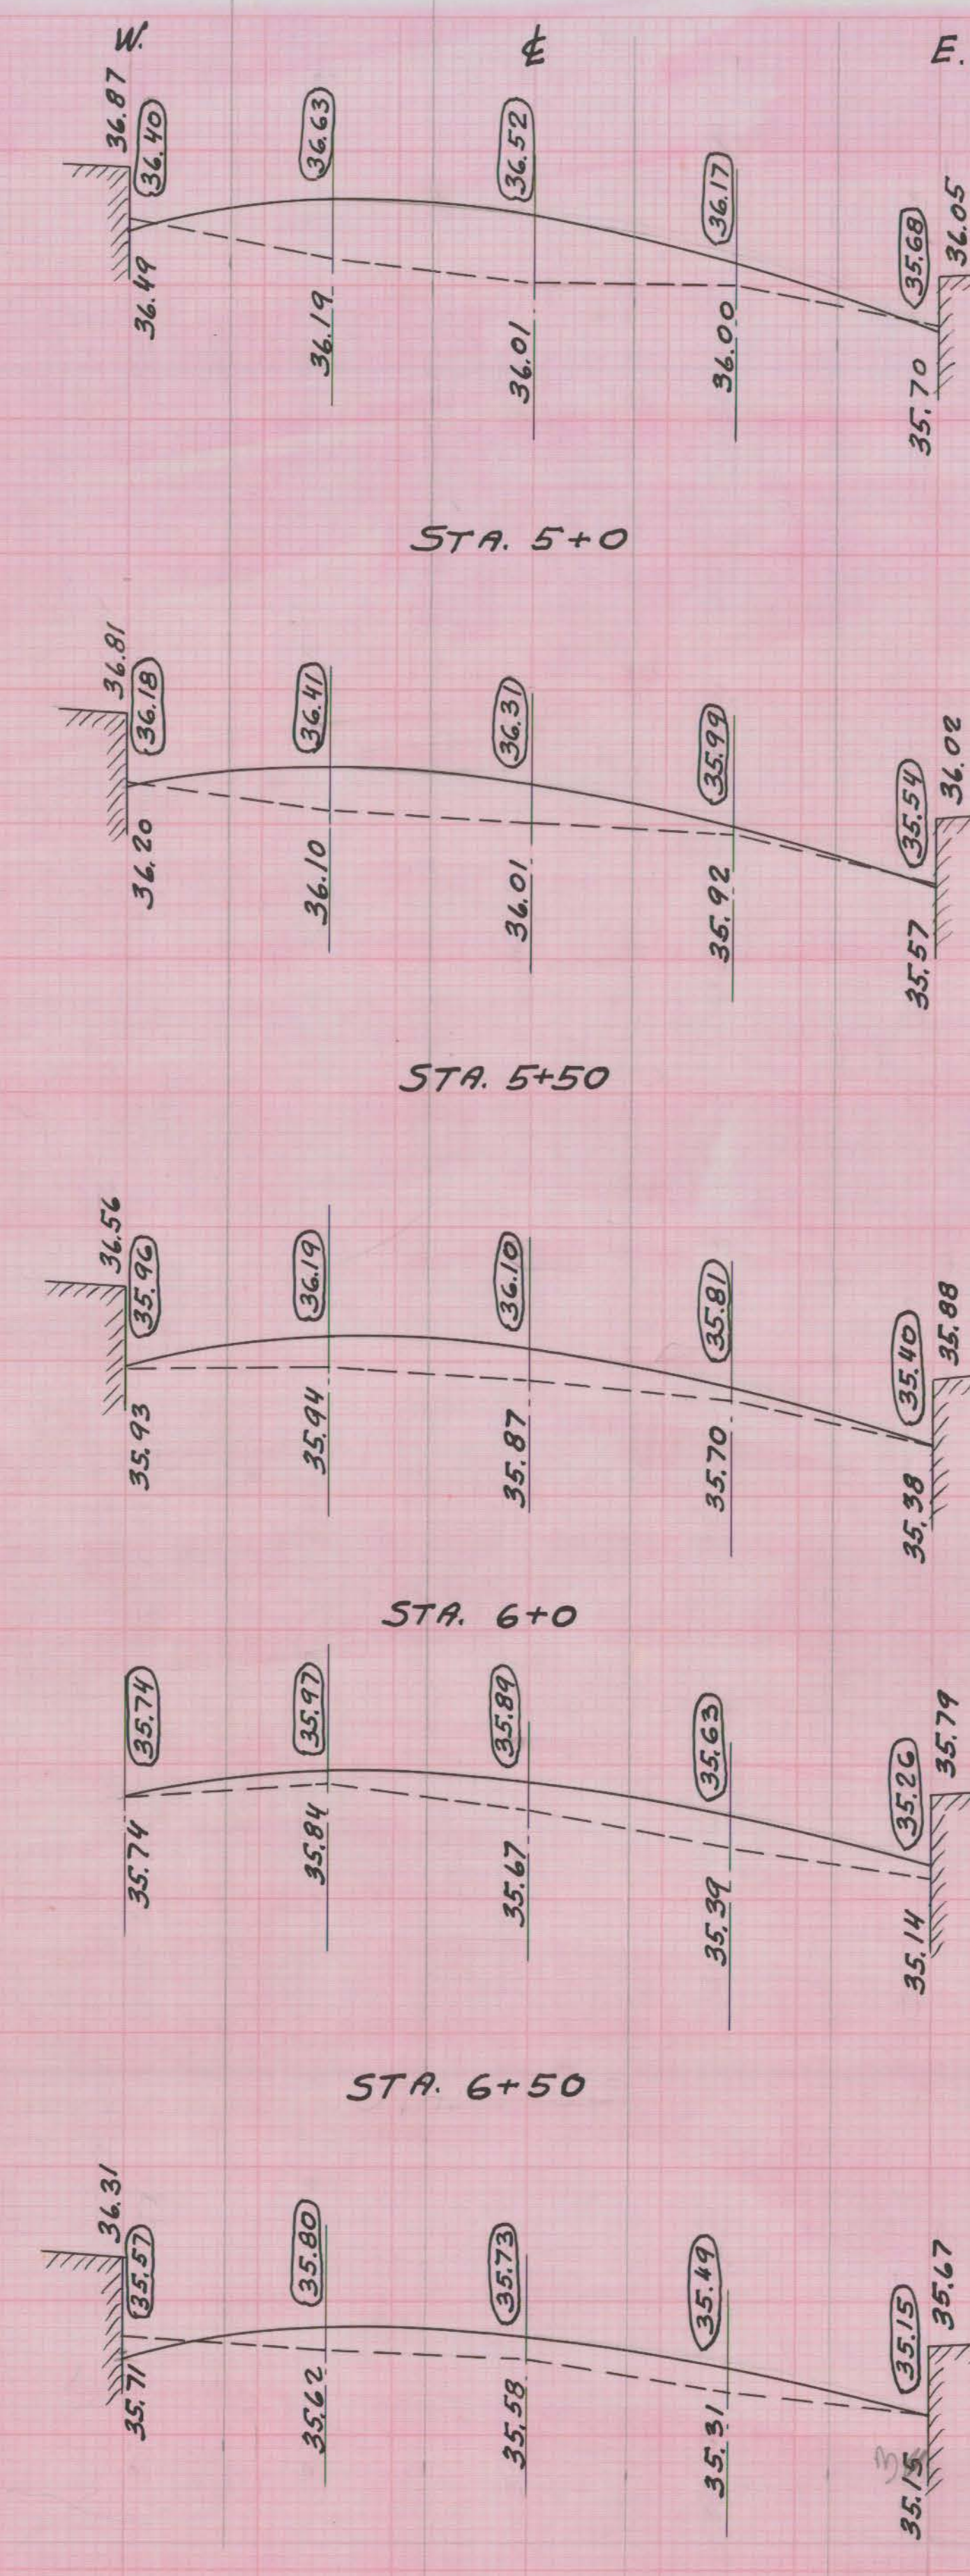


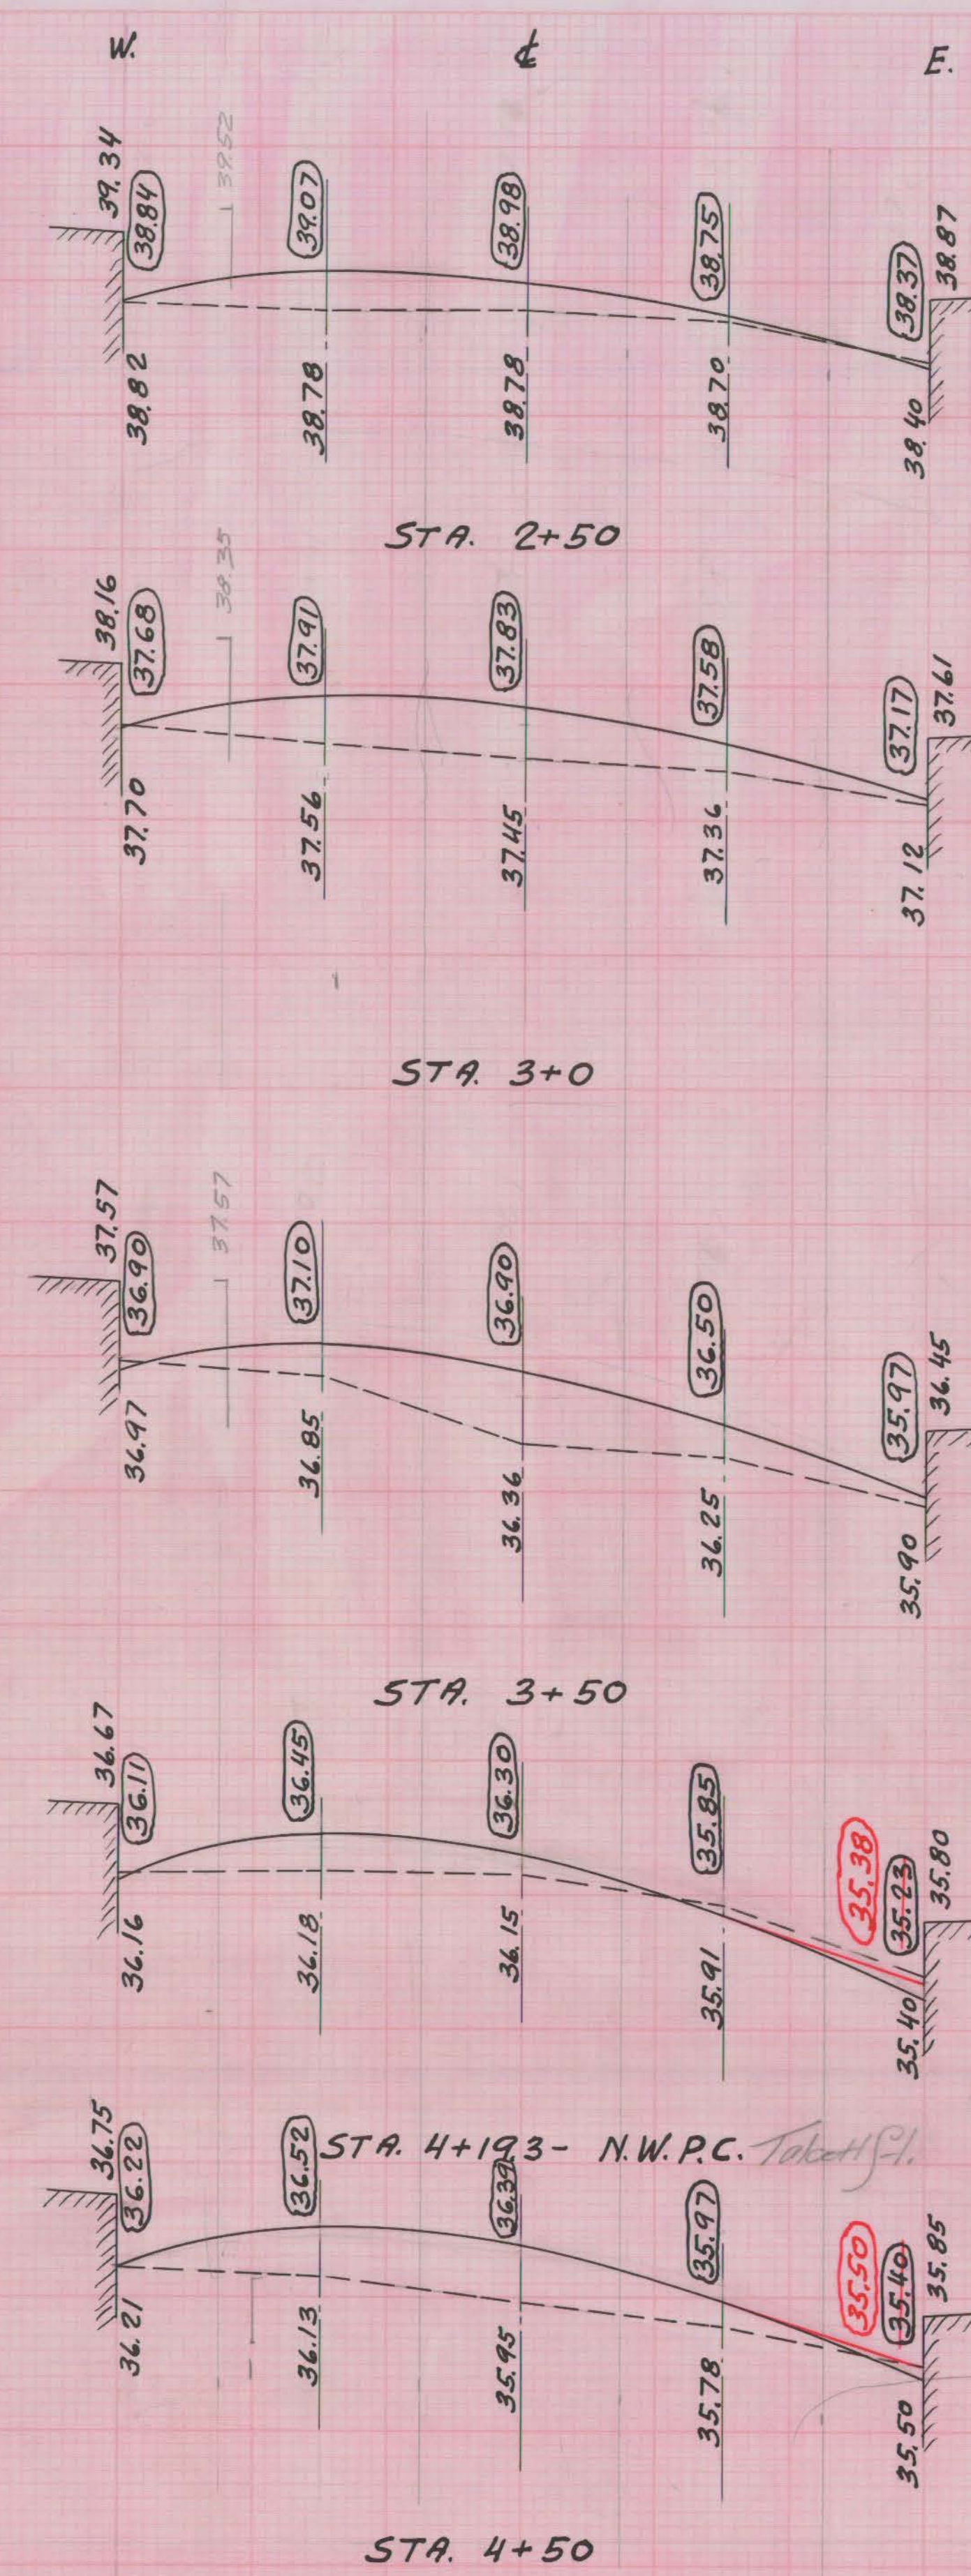

SPECIAL SECTIONS
MARKET STREET
FROM
TEMPLE STREET TO MORGAN STREET

HOR. SCALE : 1" = 5'-0"
VER. SCALE : 1" = 1'-0"

NOTE BOOK NO 649
DAY BOOK NO 08423

SEE PAVING PROFILE No. 5579.

CITY OF HARTFORD
DEPARTMENT OF ENGINEERING
APRIL 1943.