
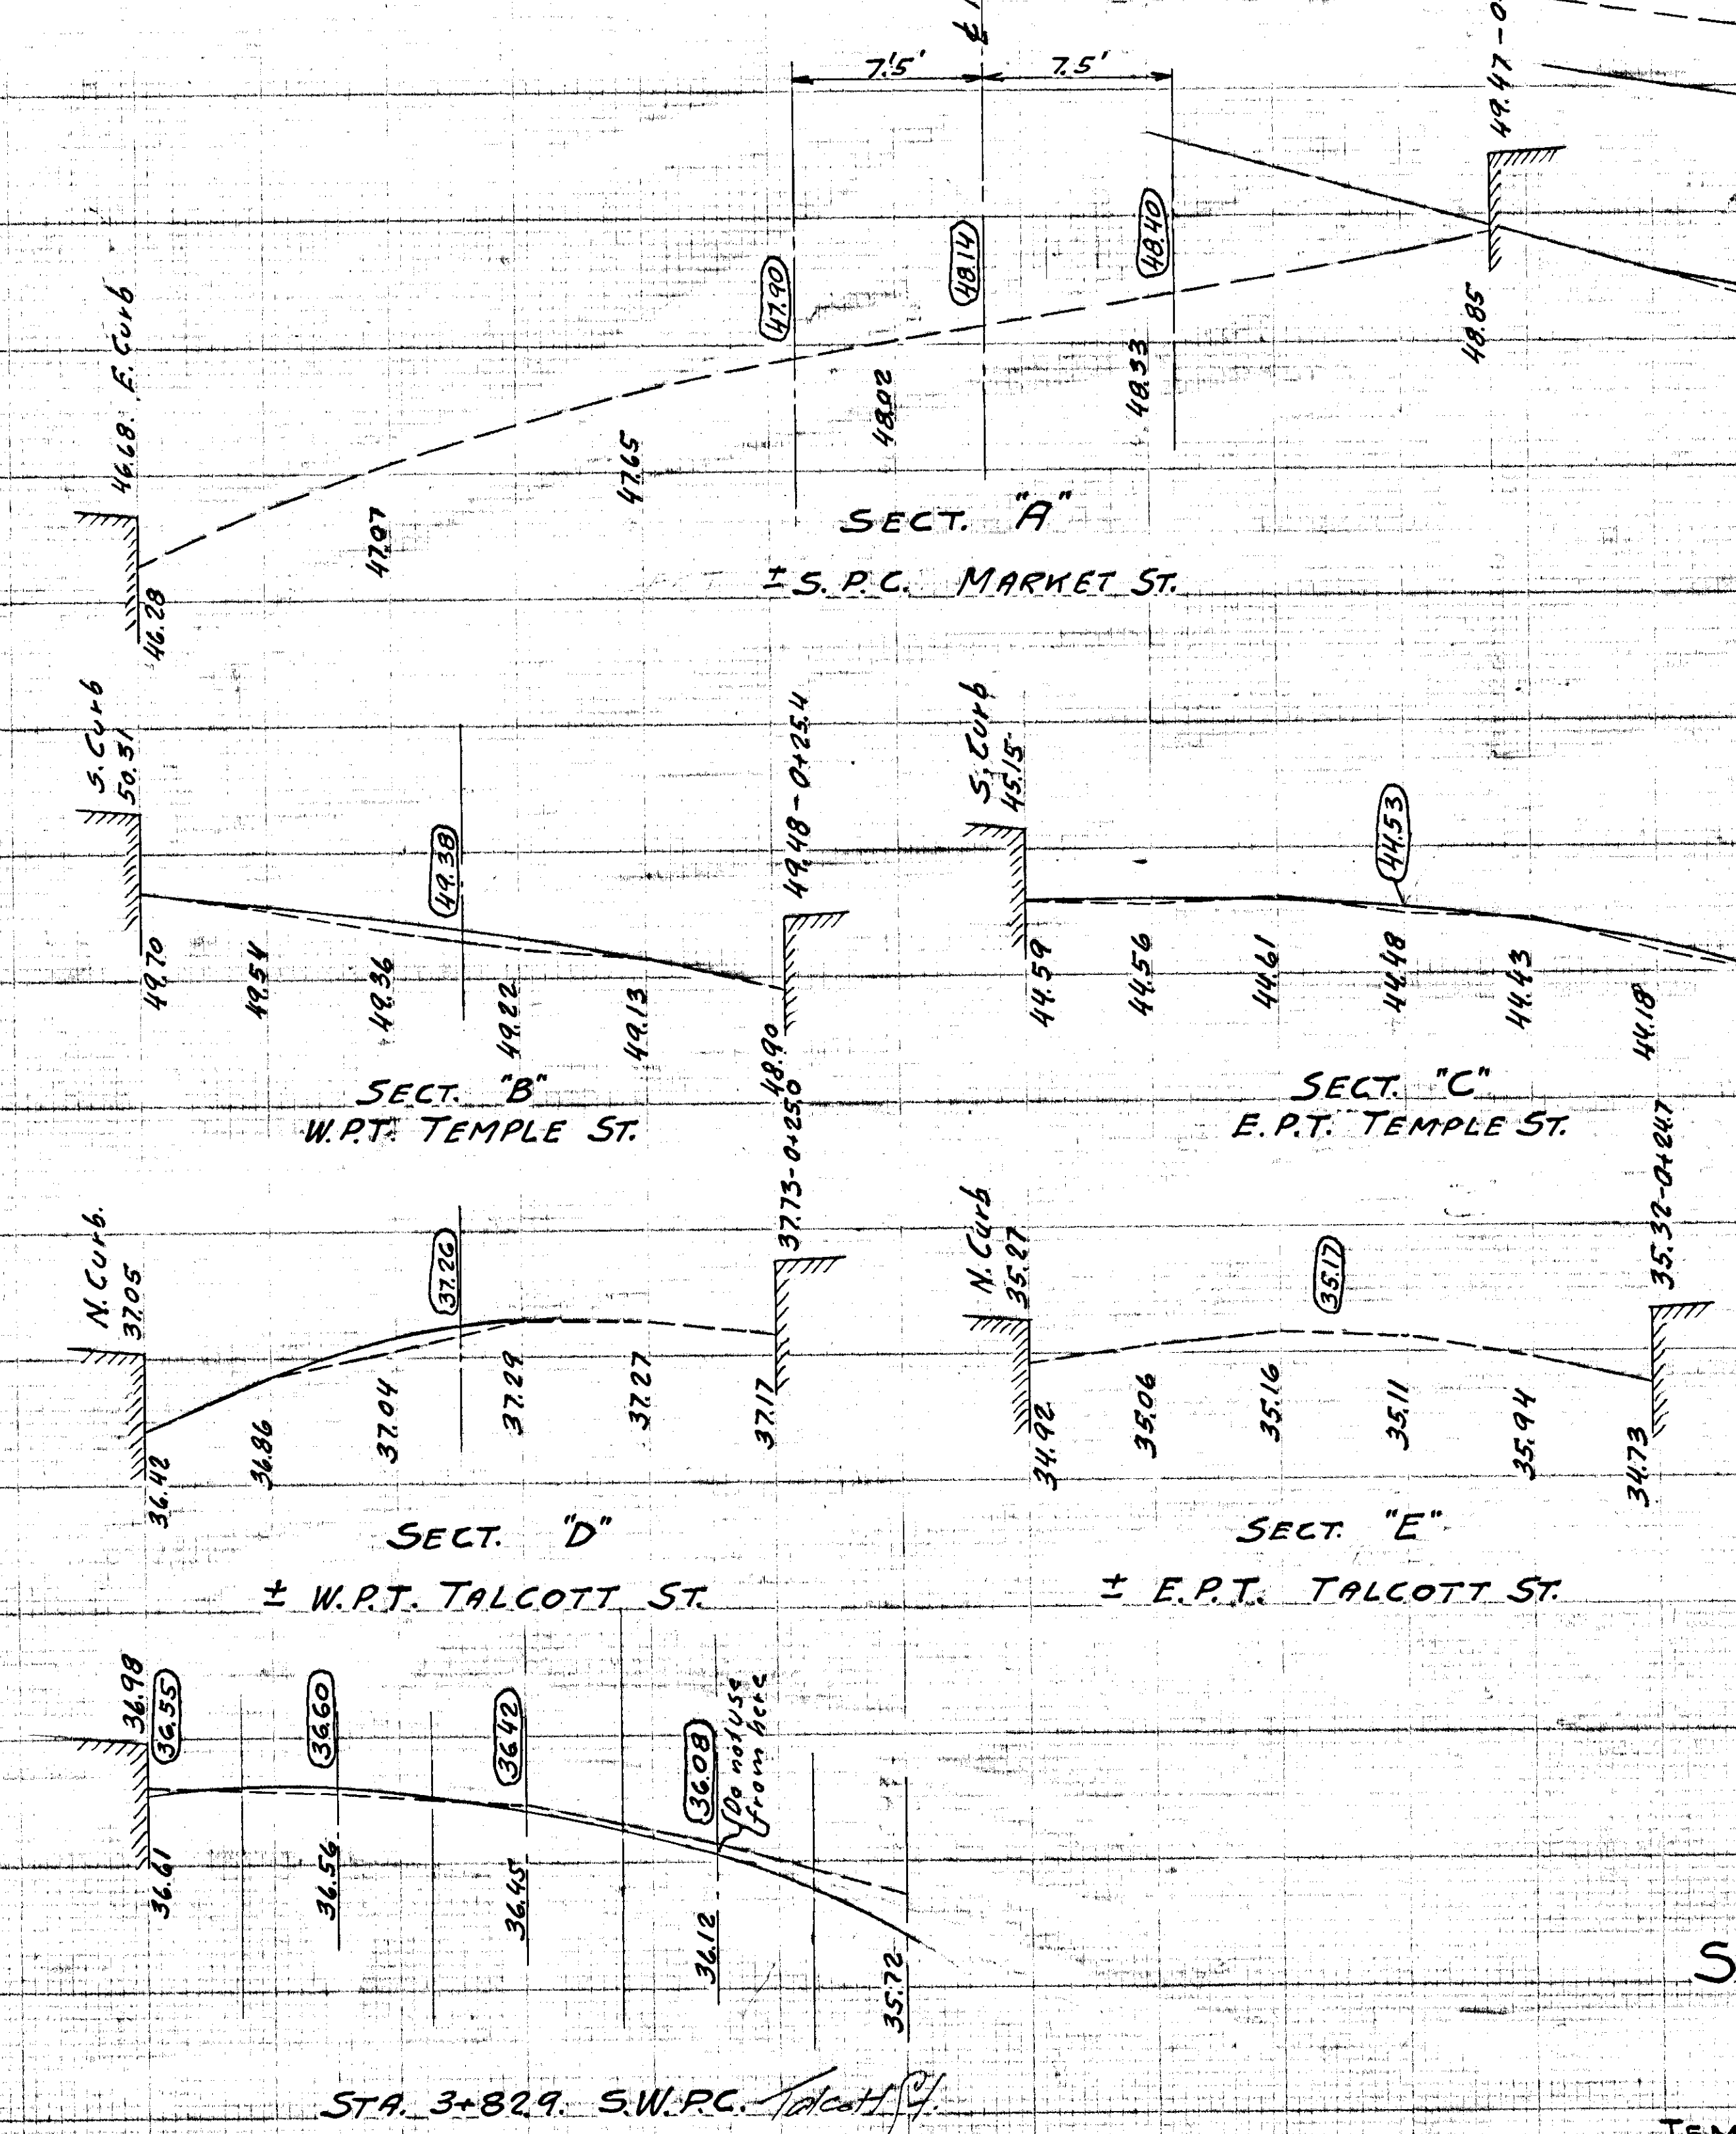
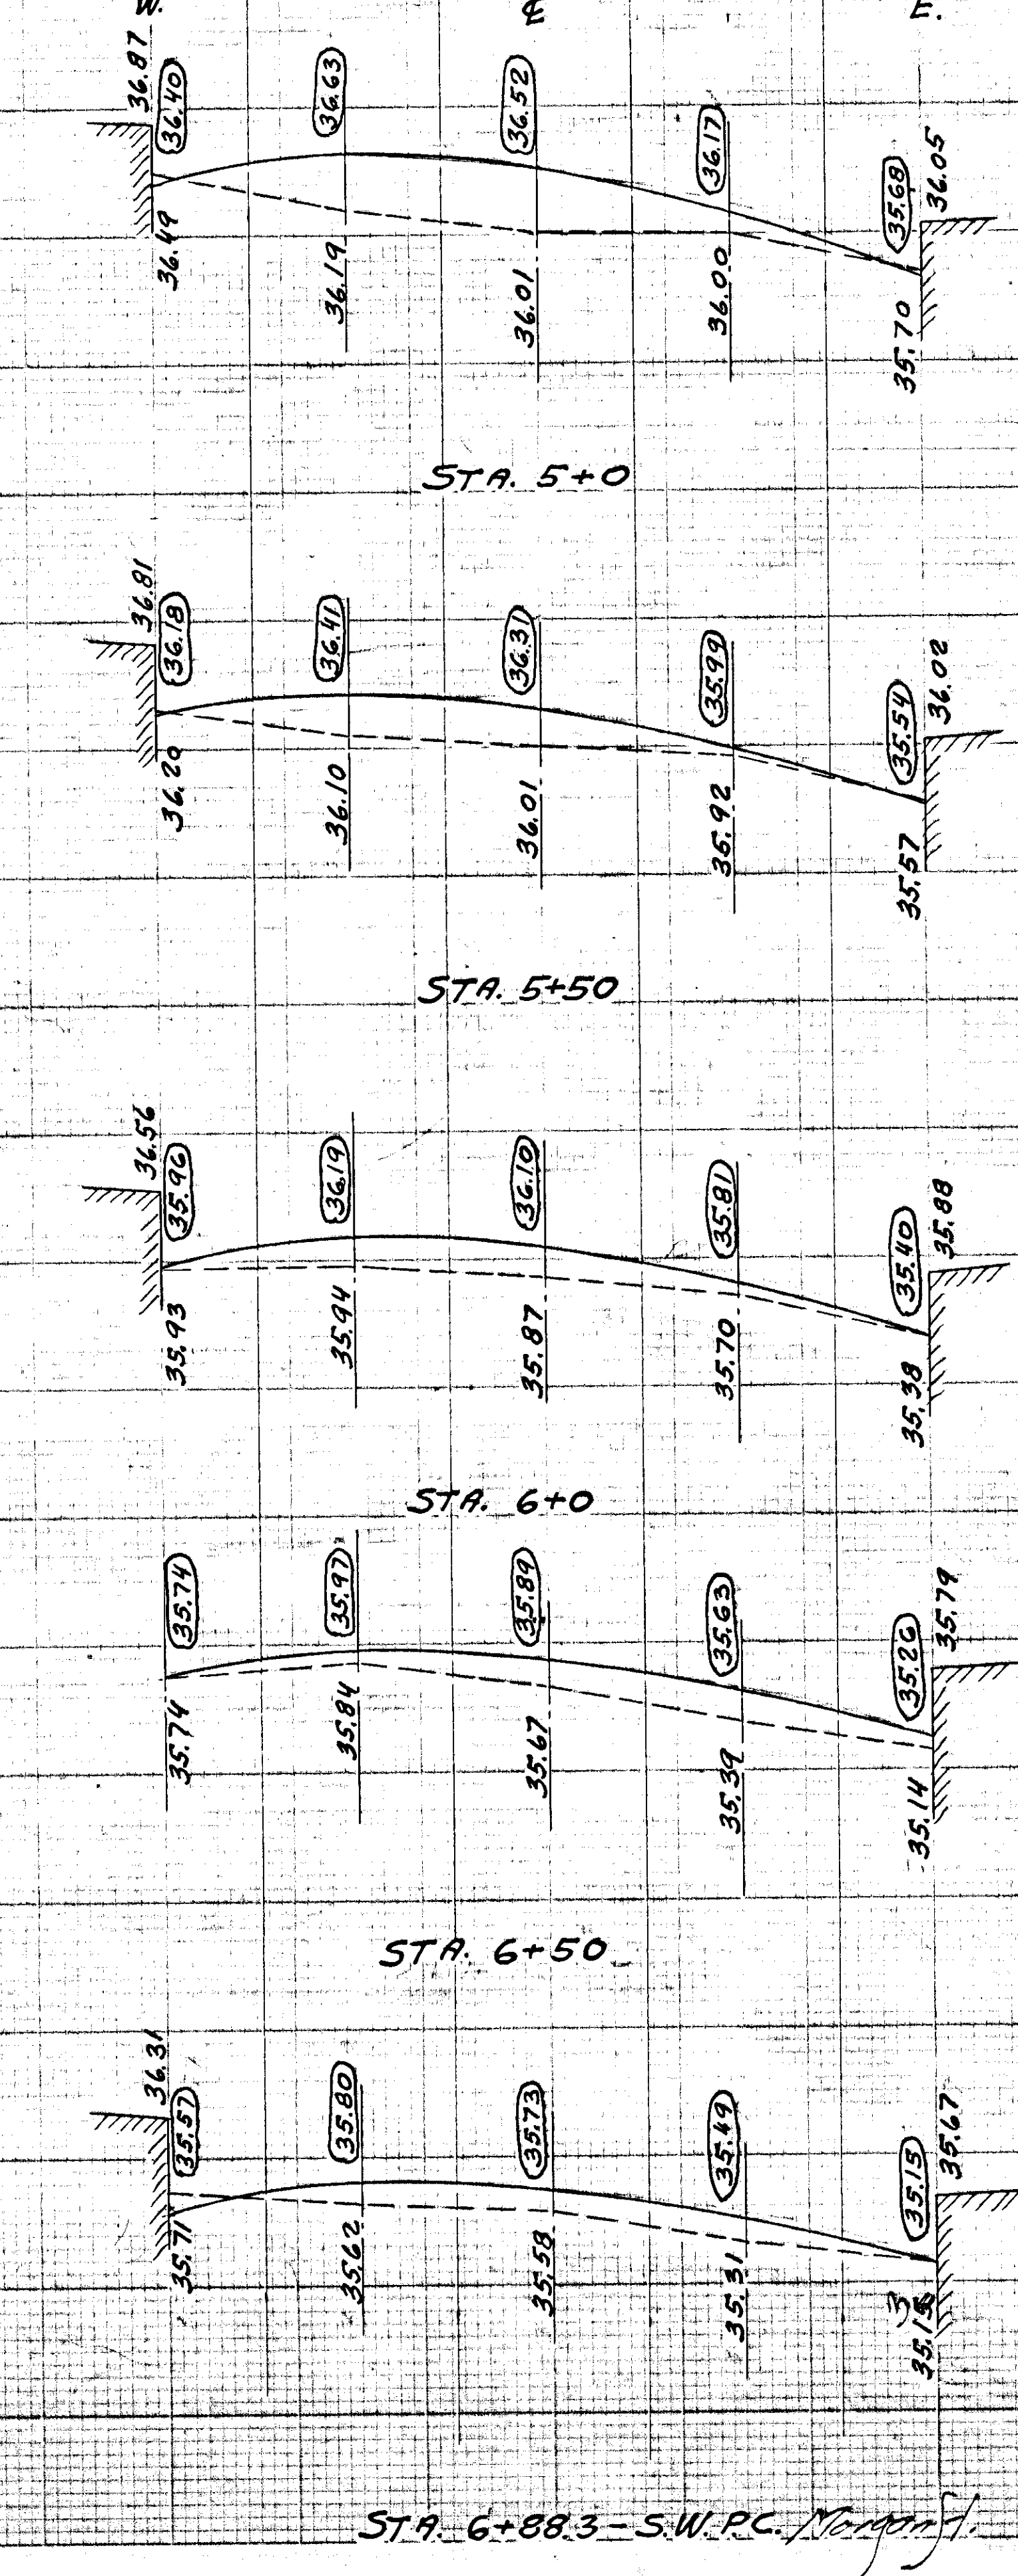
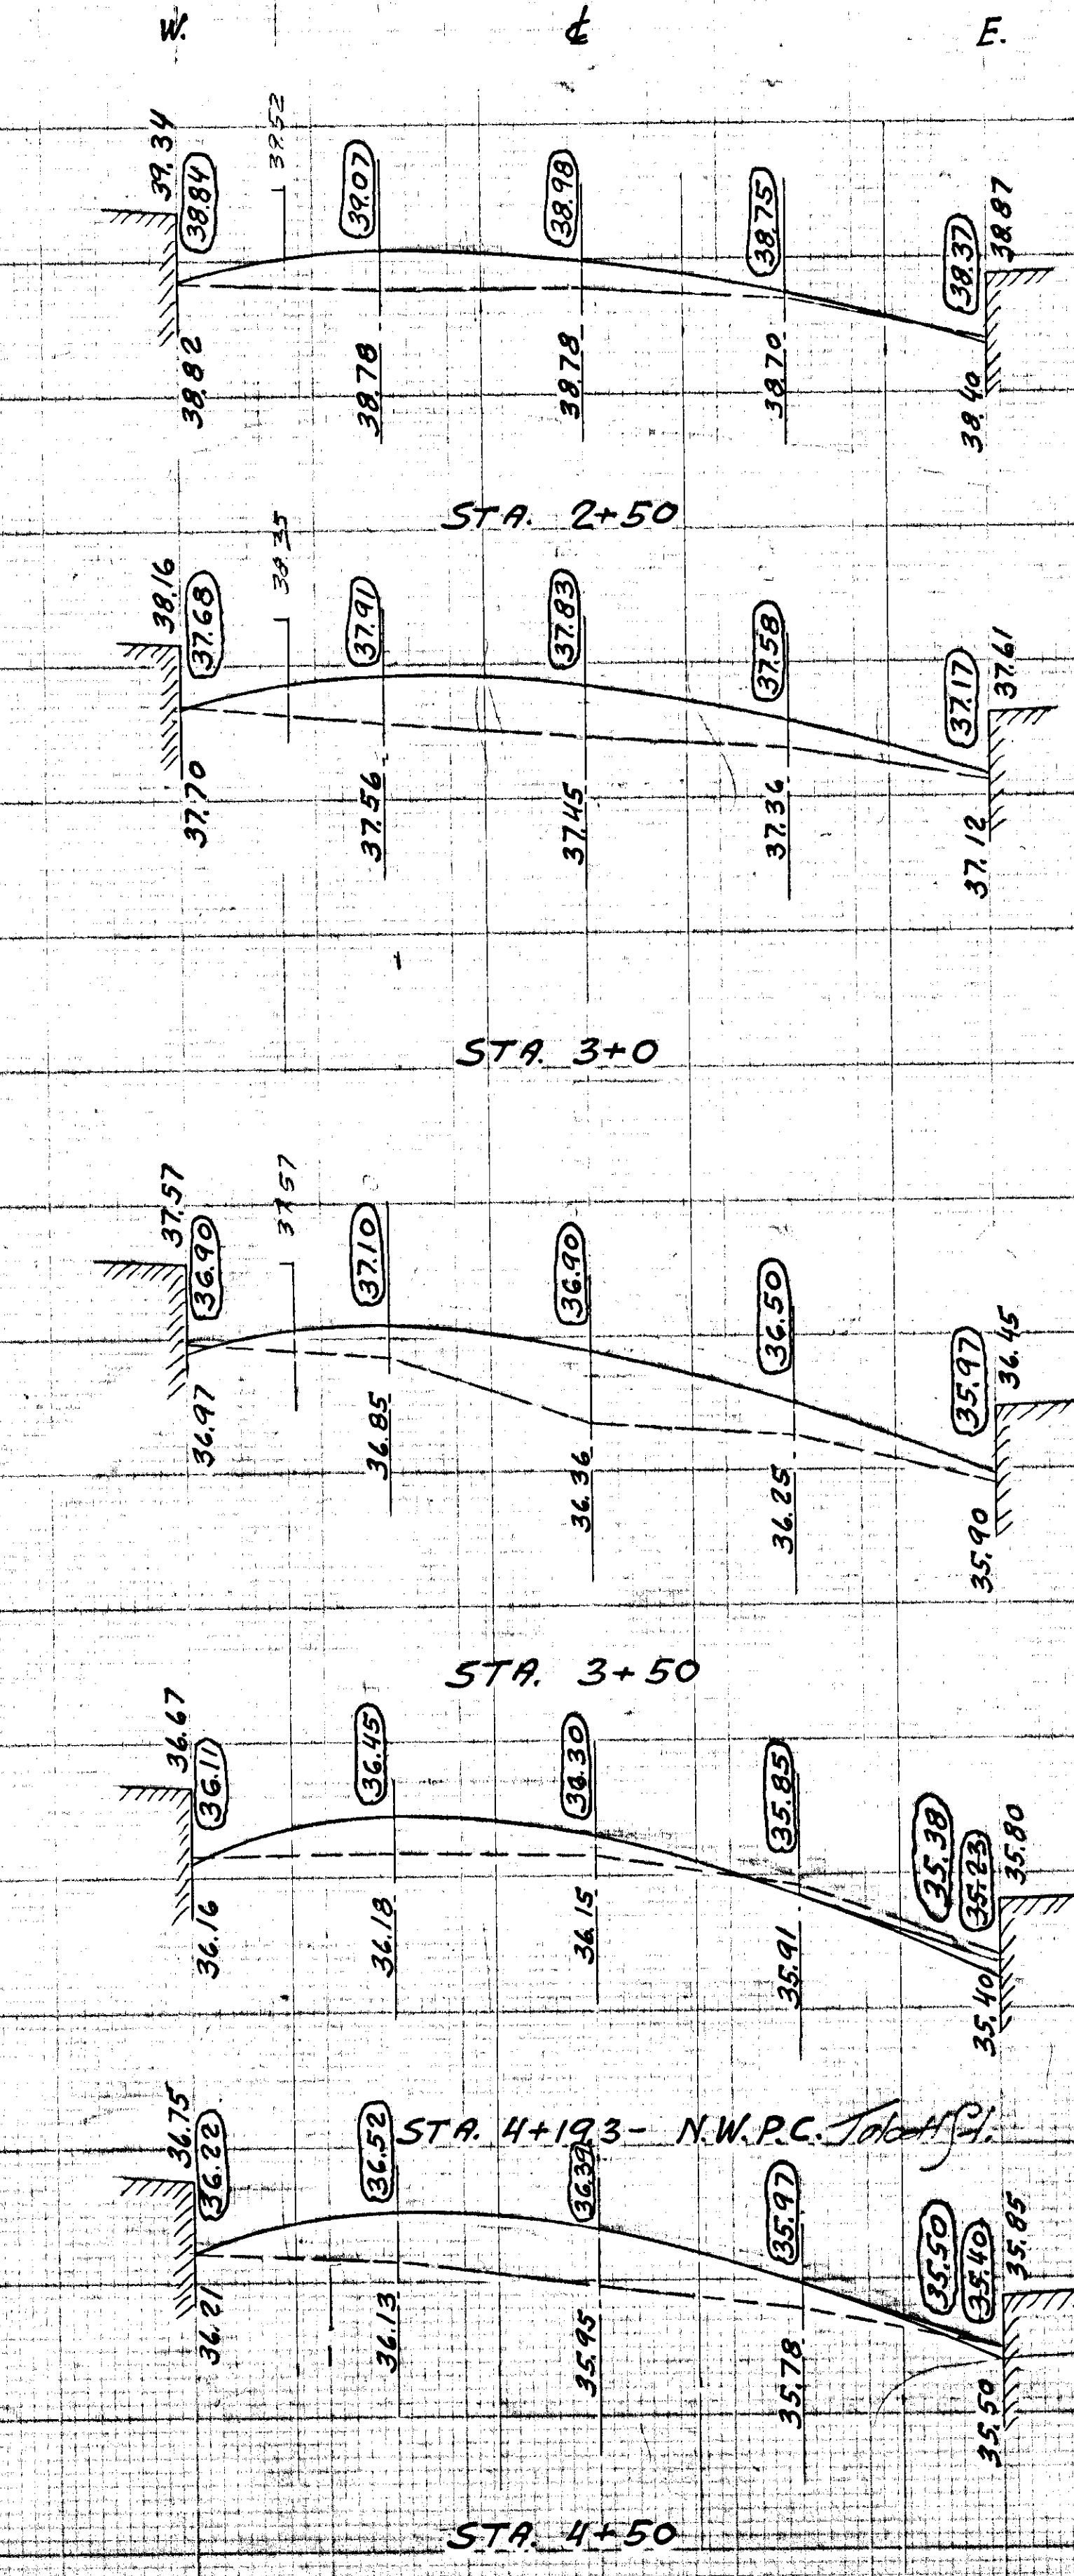


TEMPLE ST. TO MORGAN ST.
MARKET ST. TO MORGAN ST.

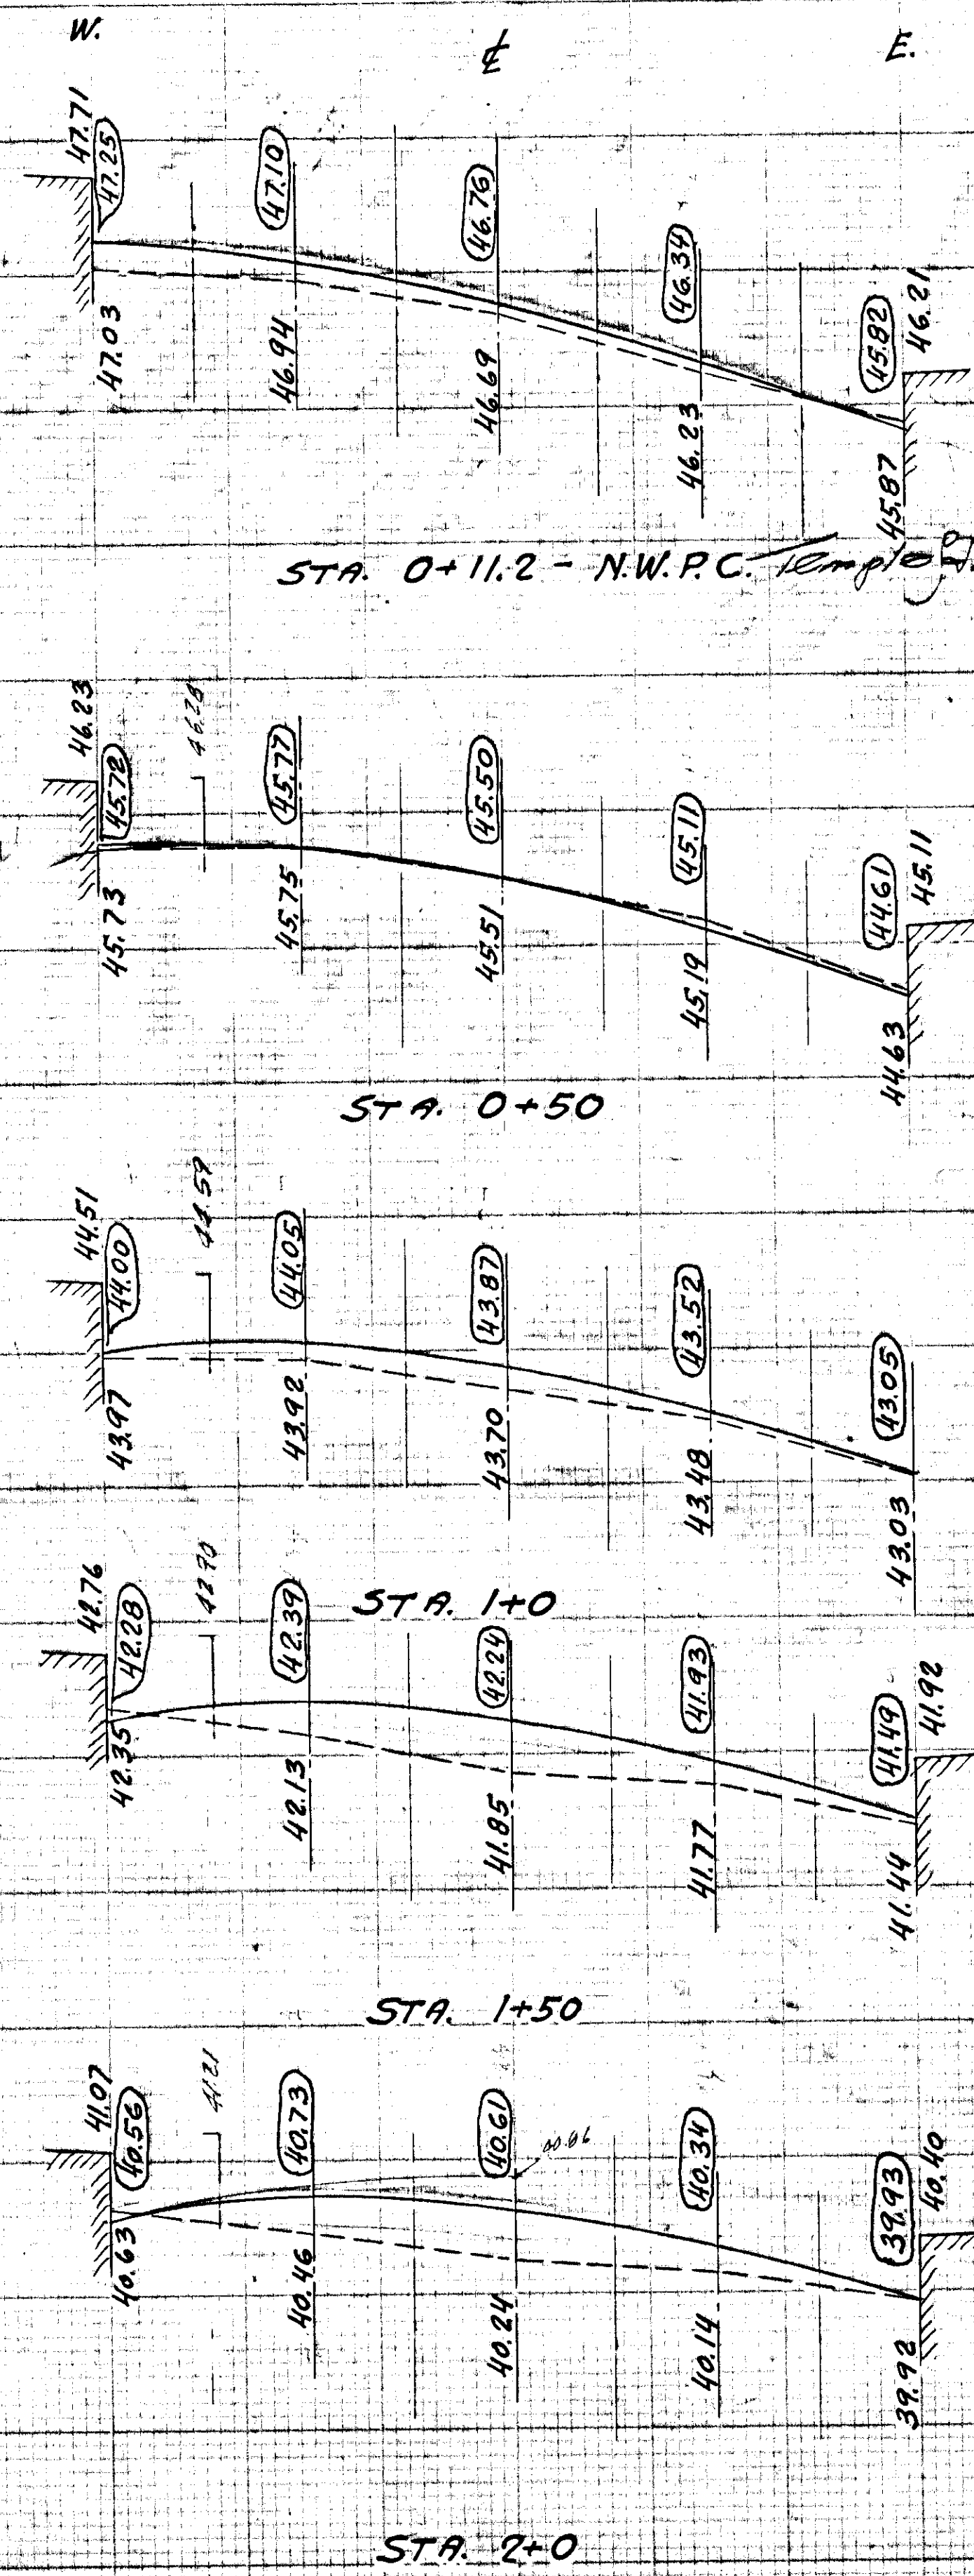

SPECIAL SECTIONS
MARKET STREET
FROM
TEMPLE STREET TO MORGAN STREET
HOR. SCALE: 1" = 5' 0"
VER. SCALE: 1" = 1' 0"
NOTE BOOK No. 649
DAY BOOK No. 08423
SEE PAVING PROFILE No. 5579

CITY OF HARTFORD
DEPARTMENT OF ENGINEERING
APRIL 1943

TEMPLE ST. TO MORGAN ST.
MARKET ST. TO MORGAN ST.