


Profile of
PUTNAM STREET
Scale Hor. 1" = 20' 1941
Vert. 1" = 2'
Day Book No. 08424

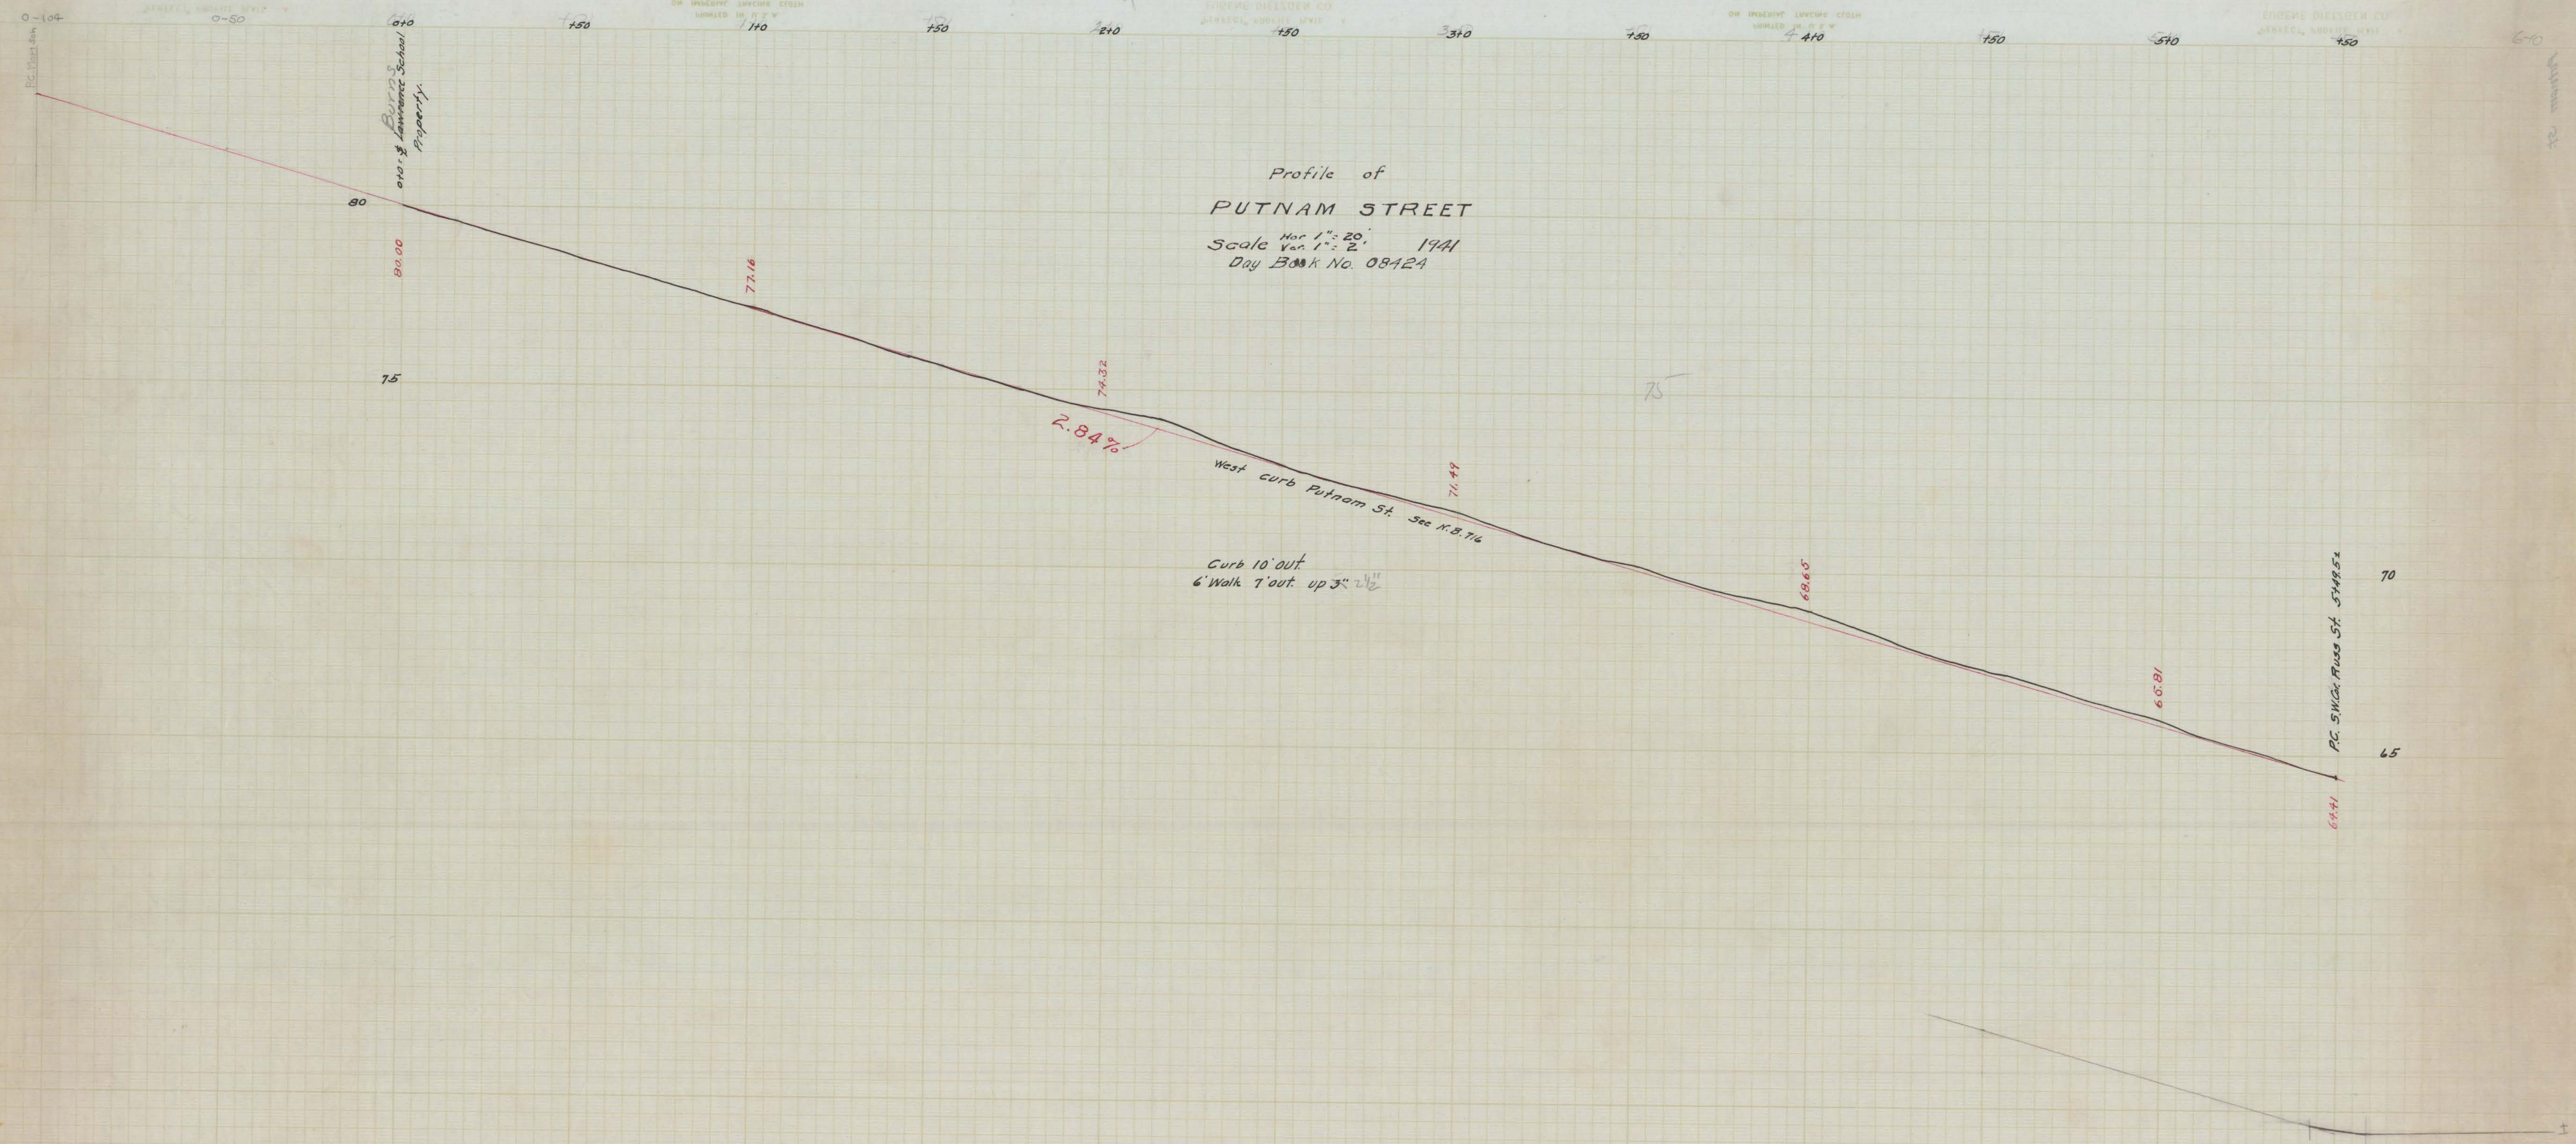

2.84%

West curb Putnam St. See K.B. 716

Curb 10' out.
6' Walk 7' out. up 3' 2 1/2"

PC 51424 Russ St. 514851