


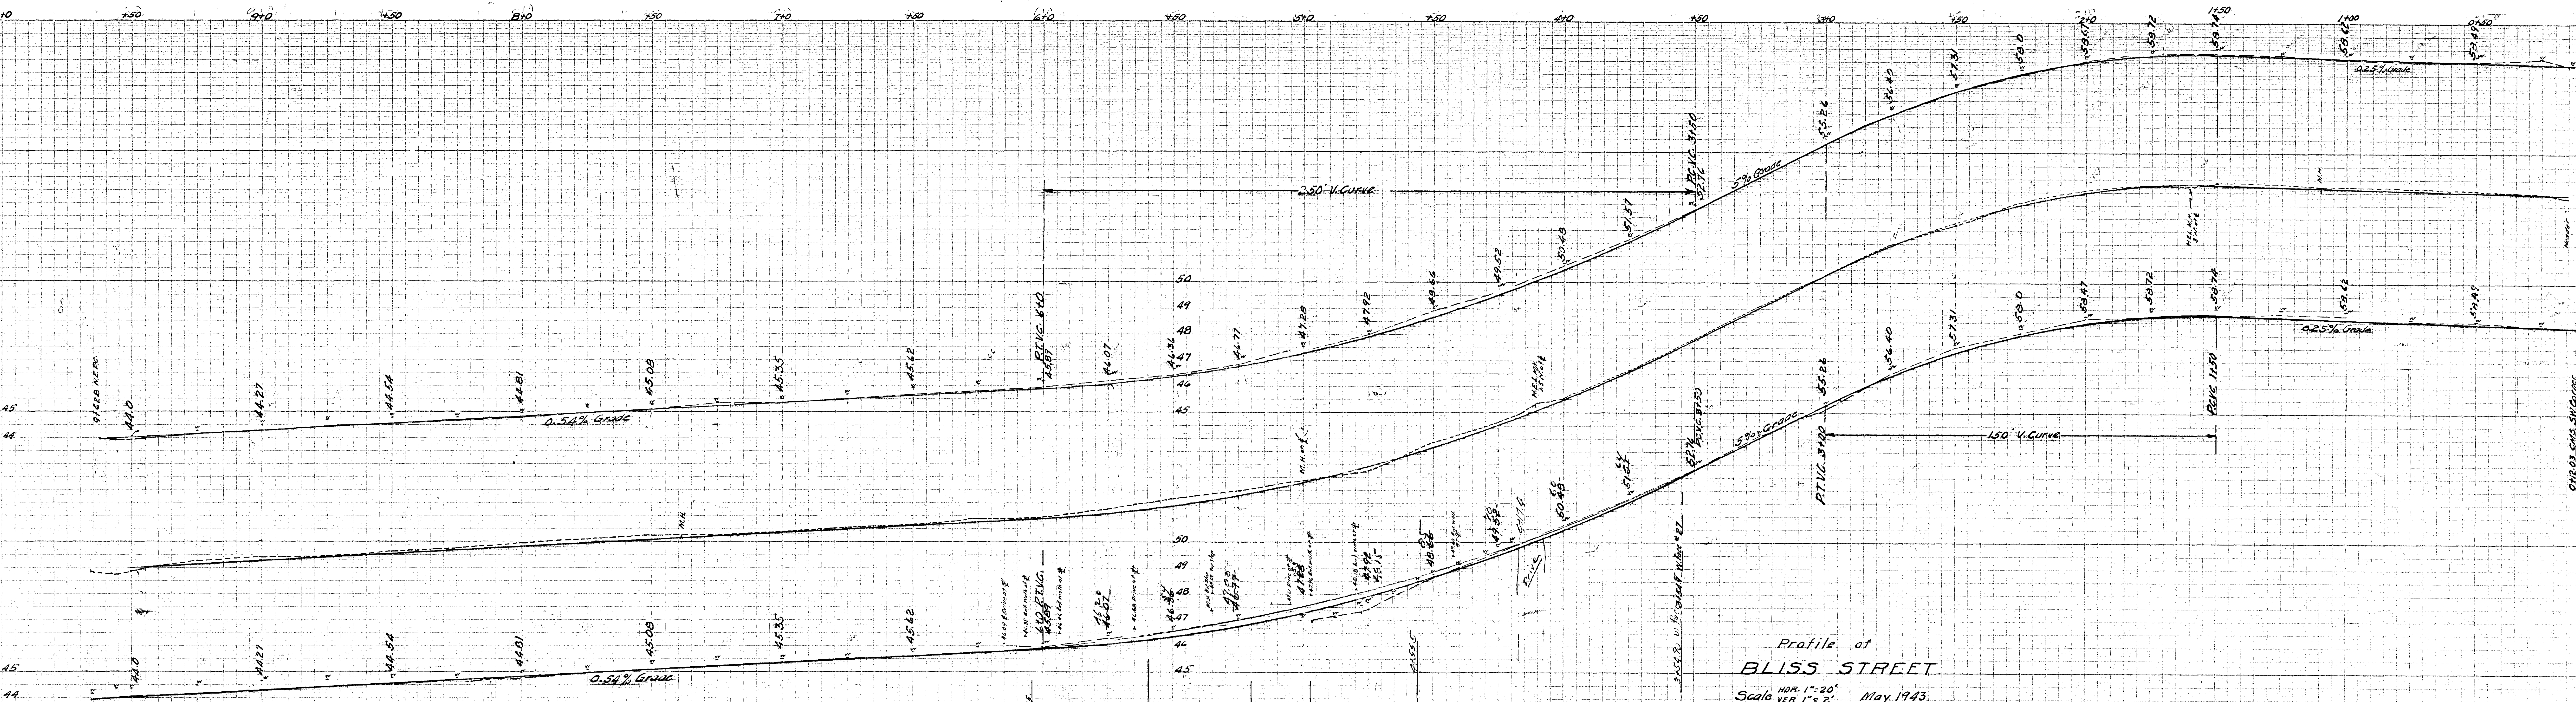



Profile of
BLISS STREET

Scale: HOR. 1" = 20' May 1943
VER. 1" = 2'

Curb 7 1/2' out
Walk 4' wide 5 1/2' out

Ref: See original profiles 227, 228
Note books 227, 228, 229

B.M. Hor. cut in Brown stone Door Sill "355 Franklin Ave. El. 46.089
C.M.S. at S.W. Corner Wethersfield Ave. Elev. 59.01
C.M.S. at N.E. Corner Franklin Ave. Elev. 43.742

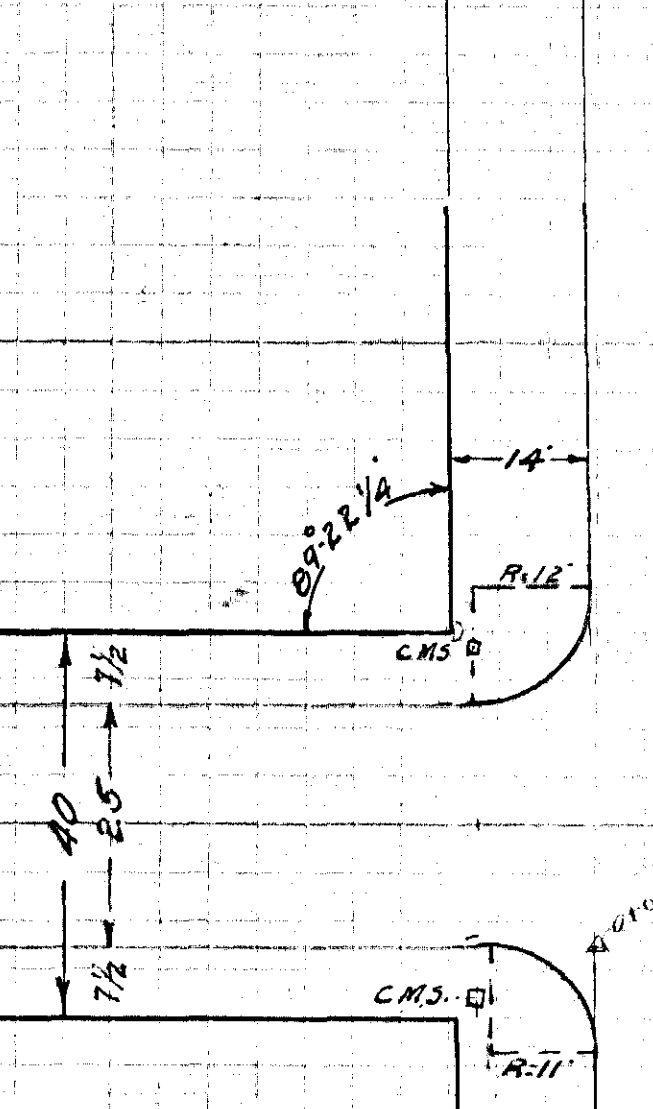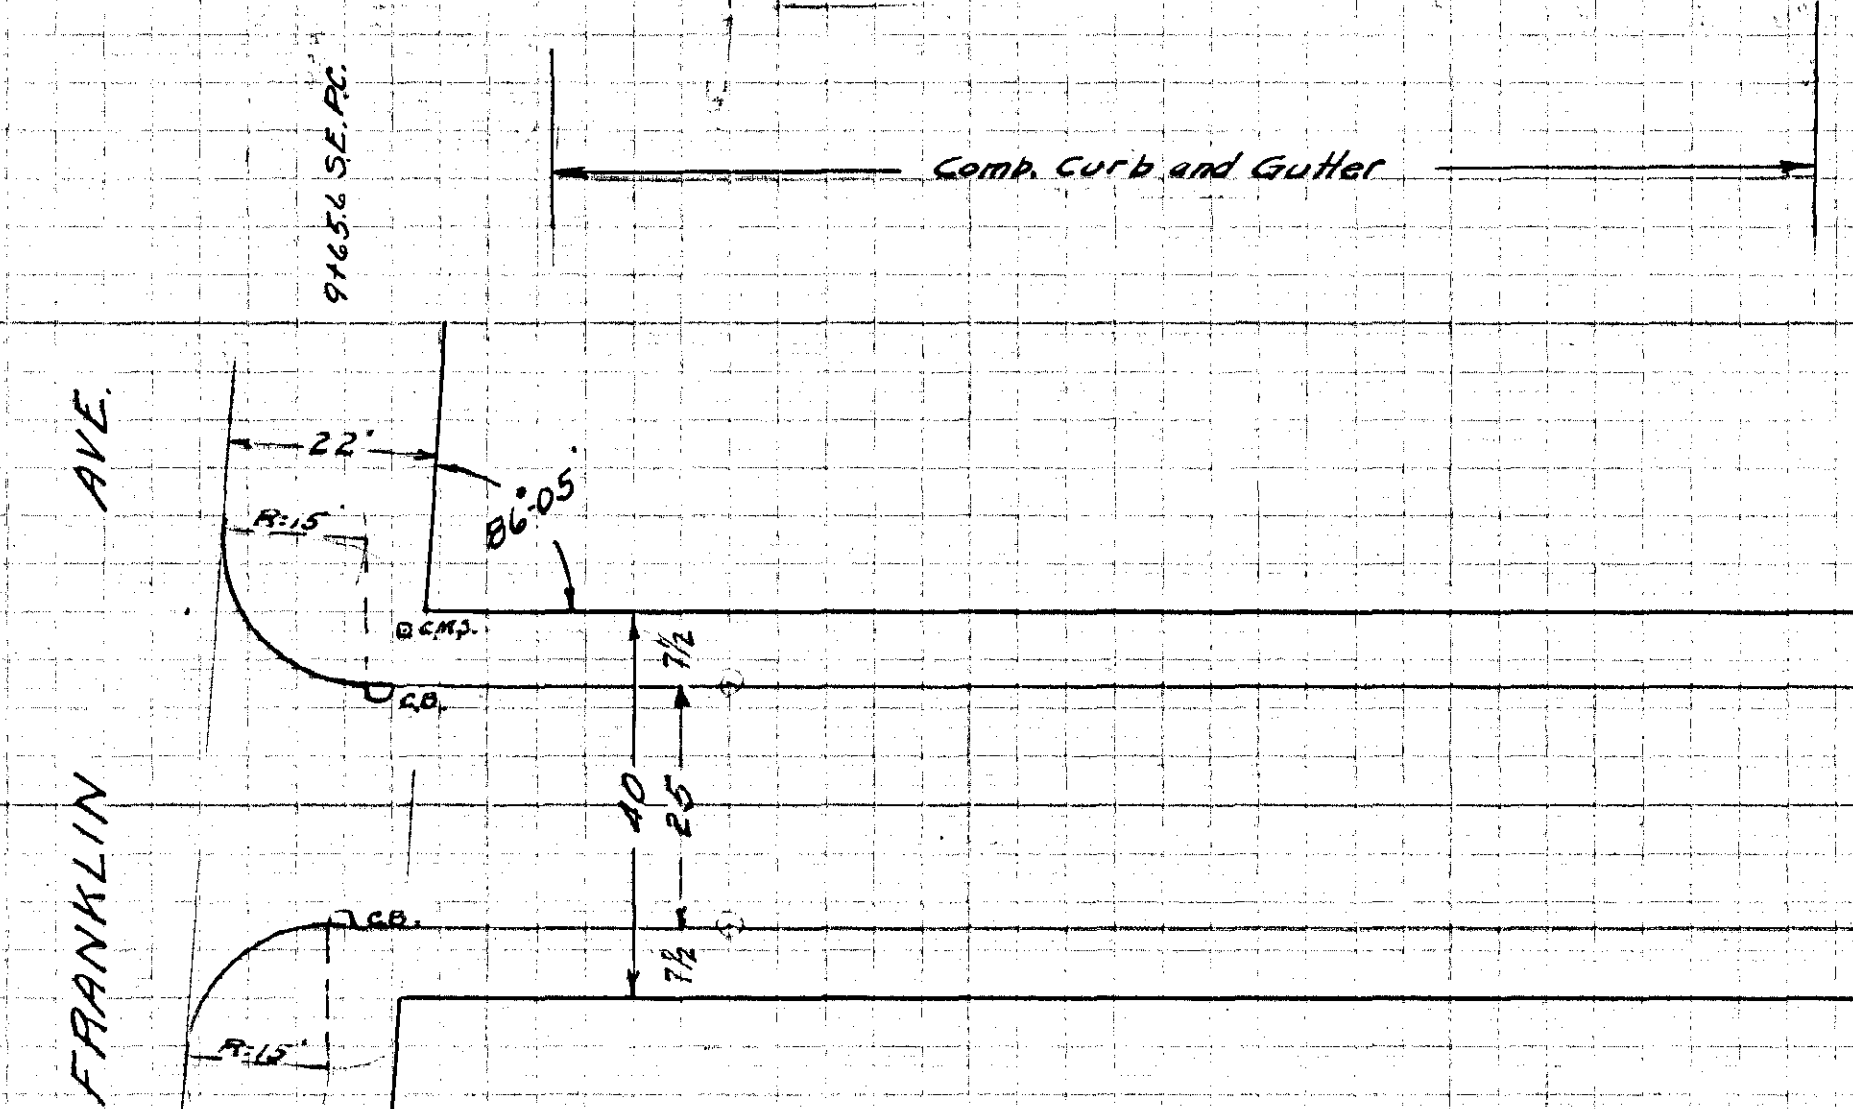

- Olga E. Elliott
- Dora A. Stevens
- Herman Ripman
- Barney Haydazz
- John Paul

City of Hartford
Department of Engineering
Daybook No. 08425 Drawer # 559
Sheet # -12