


BRAINARD FIELD
PROFILES ON EXTENSIONS OF CENTER LINE
OF
EAST-WEST RUNWAY
SCALES - HOR. 1" = 400'
VERT. 1" = 20'

NOTE - ELEVATIONS REFER TO CITY DATUM - 2.08 BELOW USCGS. DATUM

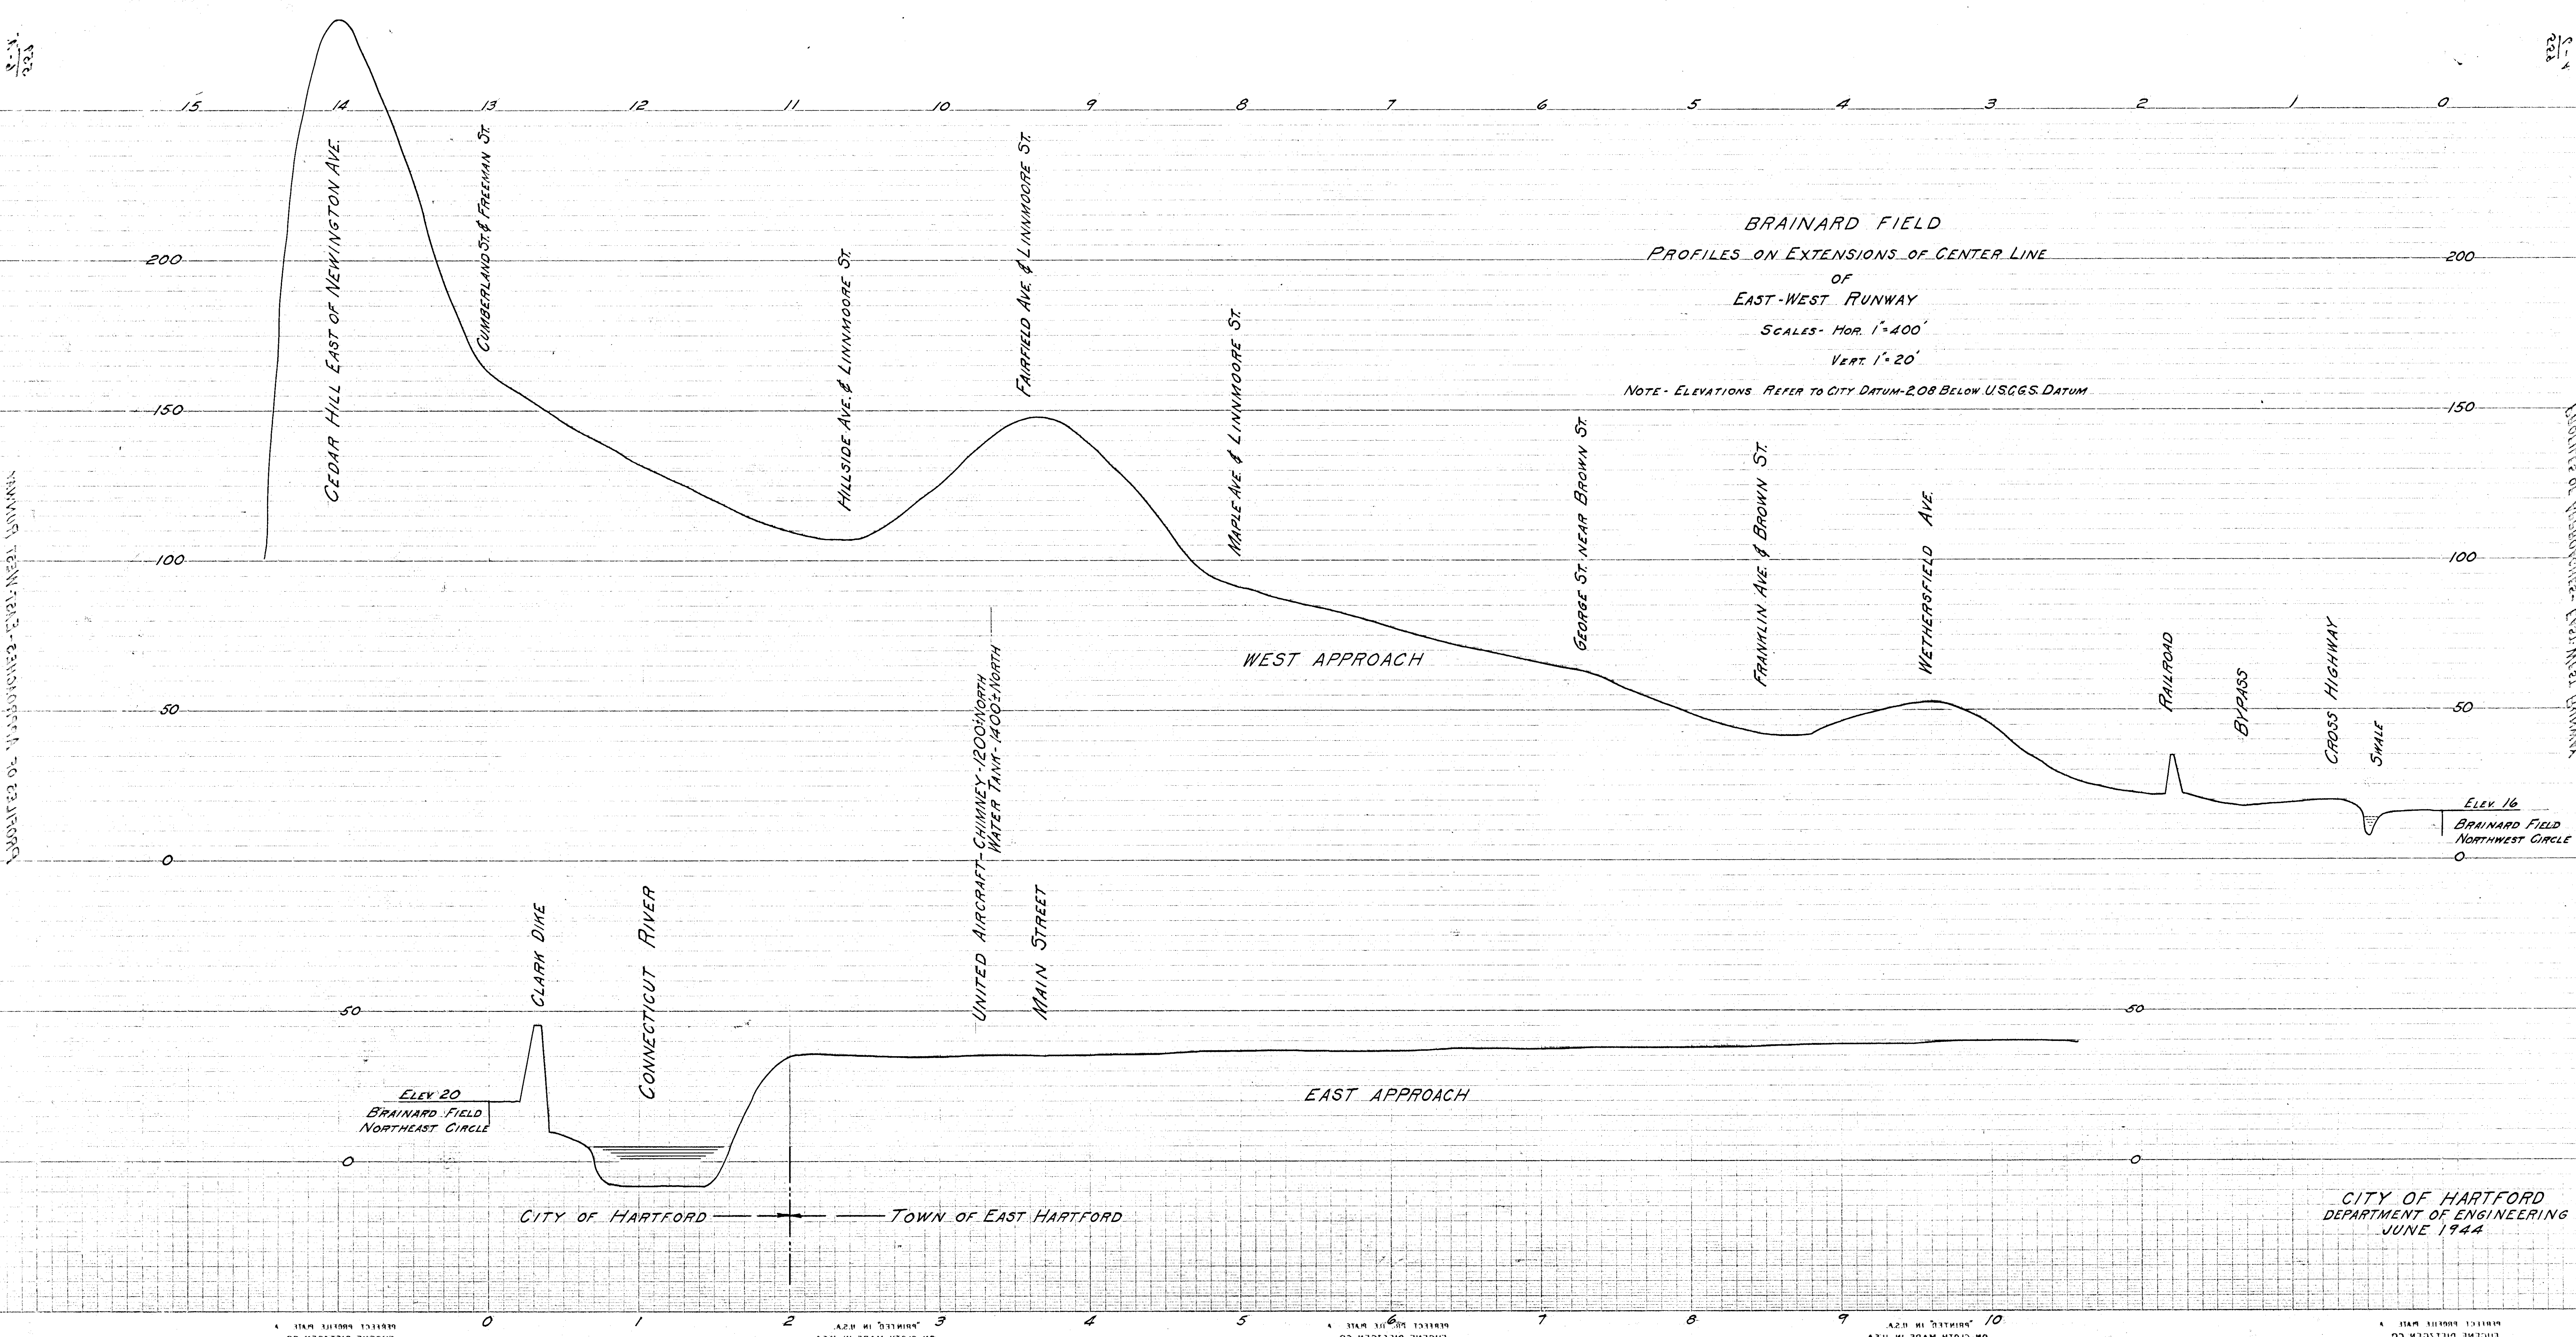

CITY OF HARTFORD
DEPARTMENT OF ENGINEERING
JUNE 1944

DAYBOOK No.