


2-5
223

2-5
223


BRAINARD FIELD
PROFILES ON EXTENSIONS OF CENTER LINE
OF
NORTH-SOUTH RUNWAY

SCALE - HOR. 1" = 400'
VERT. 1" = 20'

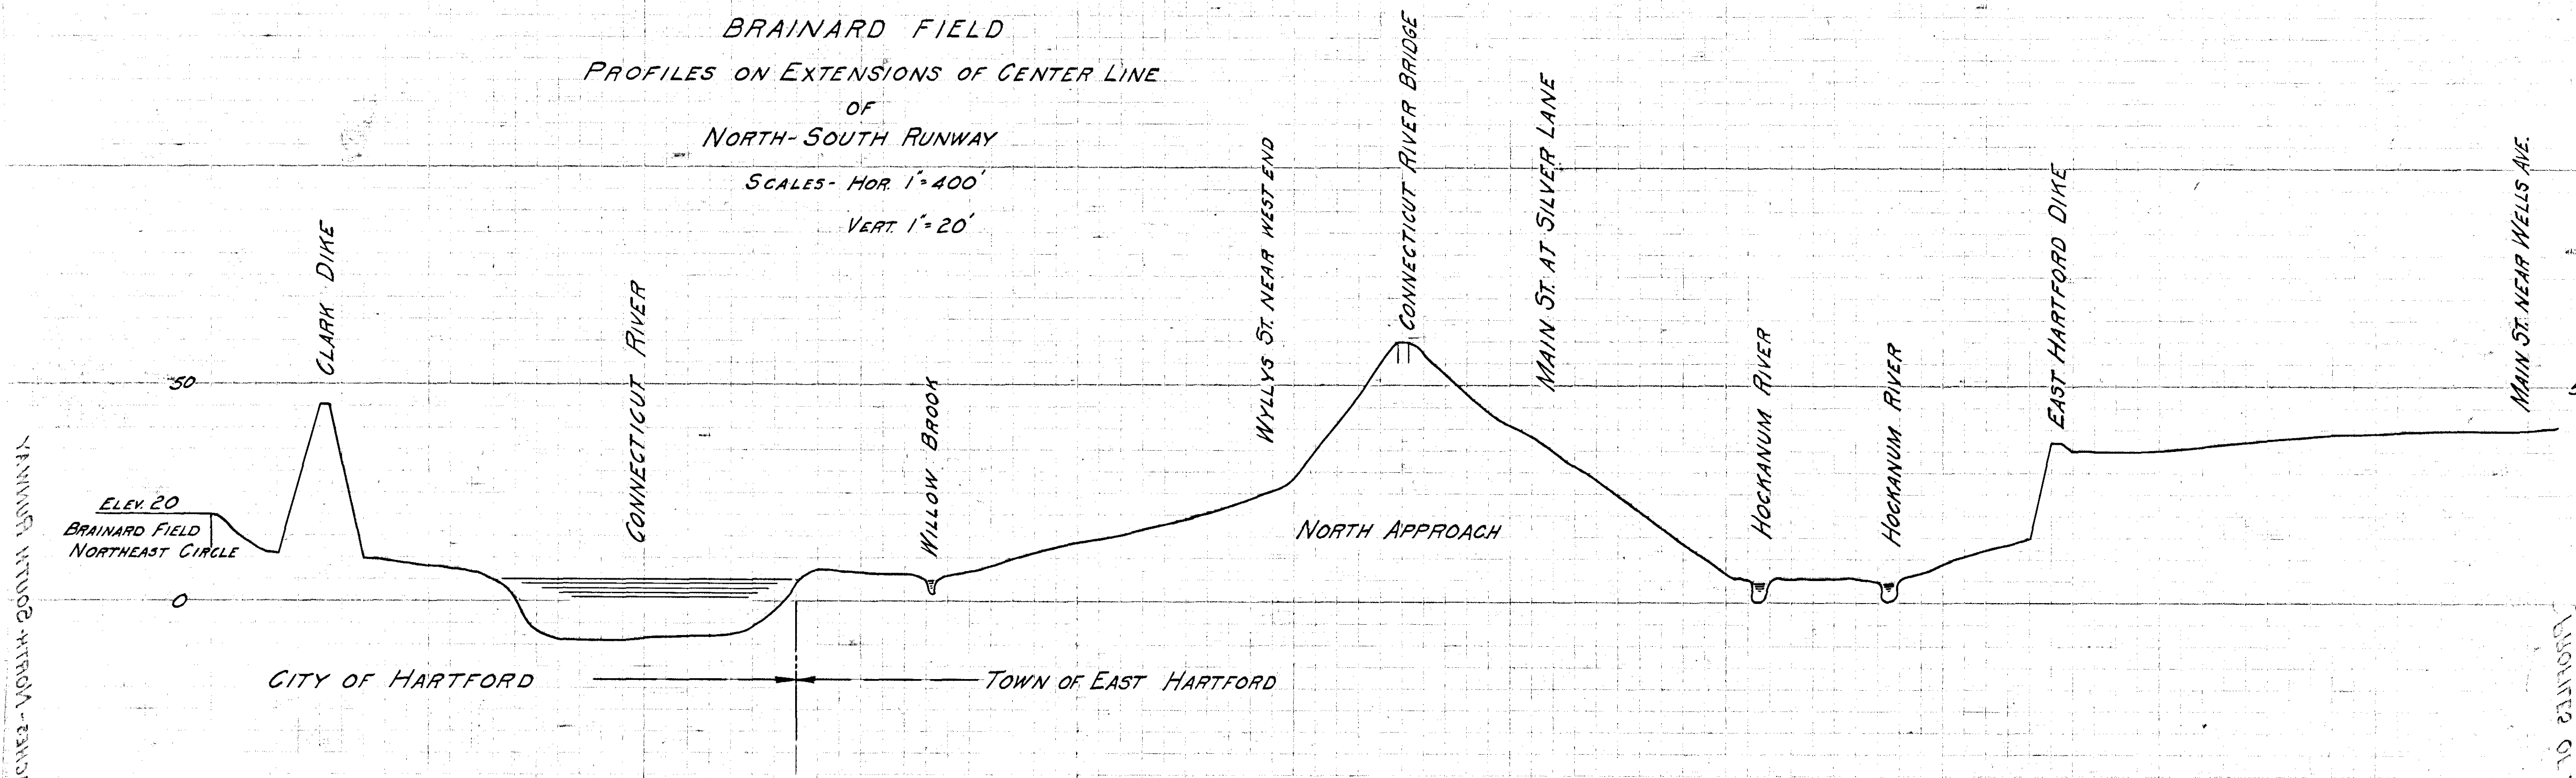

UNION BRIDGE - APPROX. 200 FT. SOUTH

UNION BRIDGE - APPROX. 200 FT. SOUTH

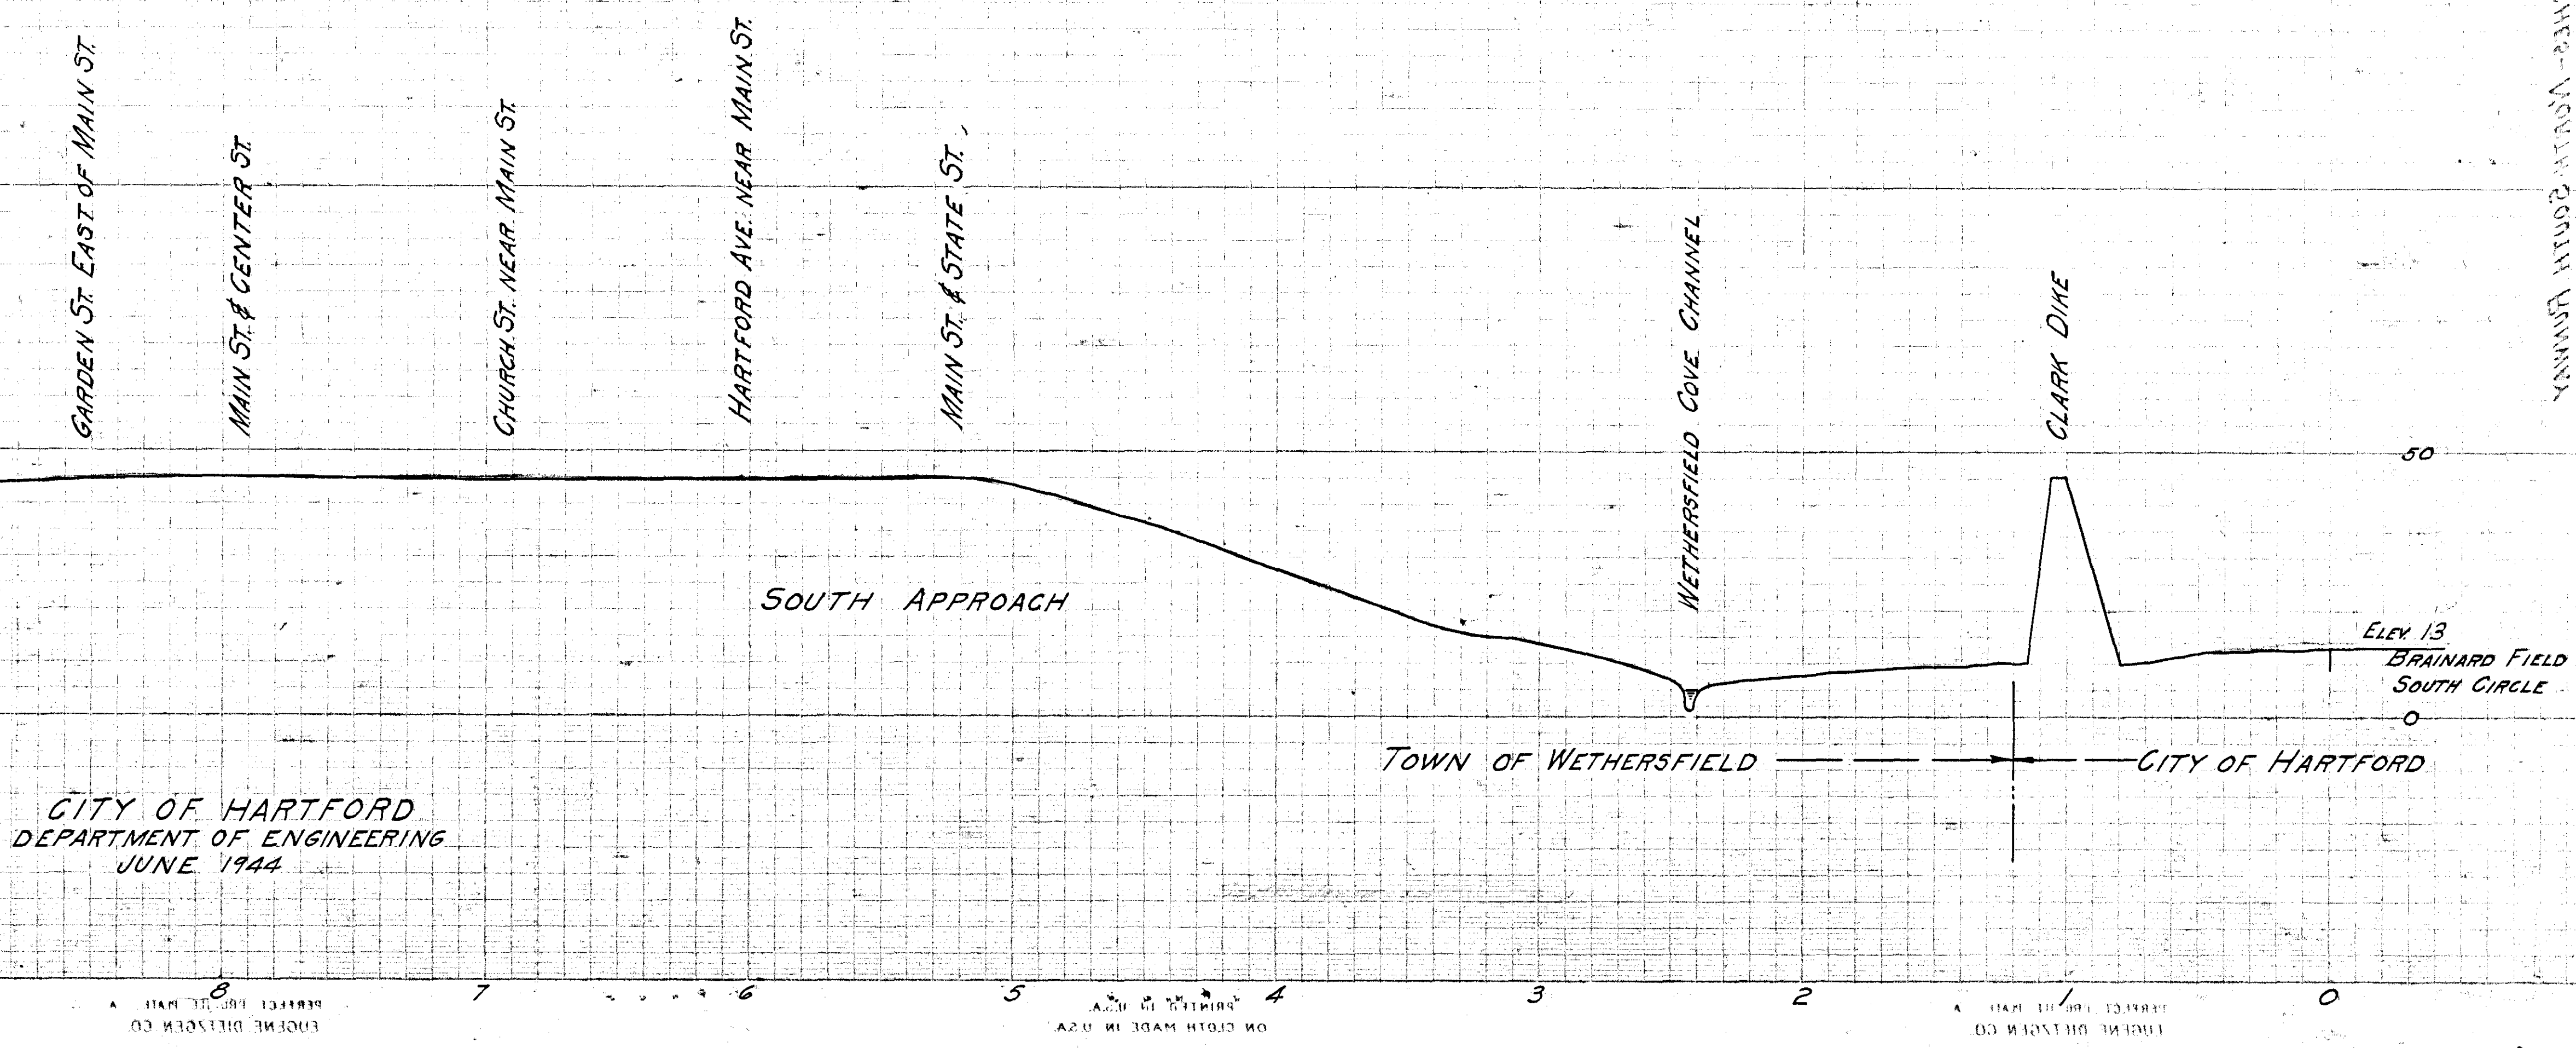

CITY OF HARTFORD
DEPARTMENT OF ENGINEERING
JUNE 1944

2-5
223

2-5
223