

2-10
222


2-10
222

PROFILES OF APPROACHES - NW-S.E. BRAINARD

PROFILES OF APPROACHES - NW-S.E. BRAINARD

2-10
222

2-10
222

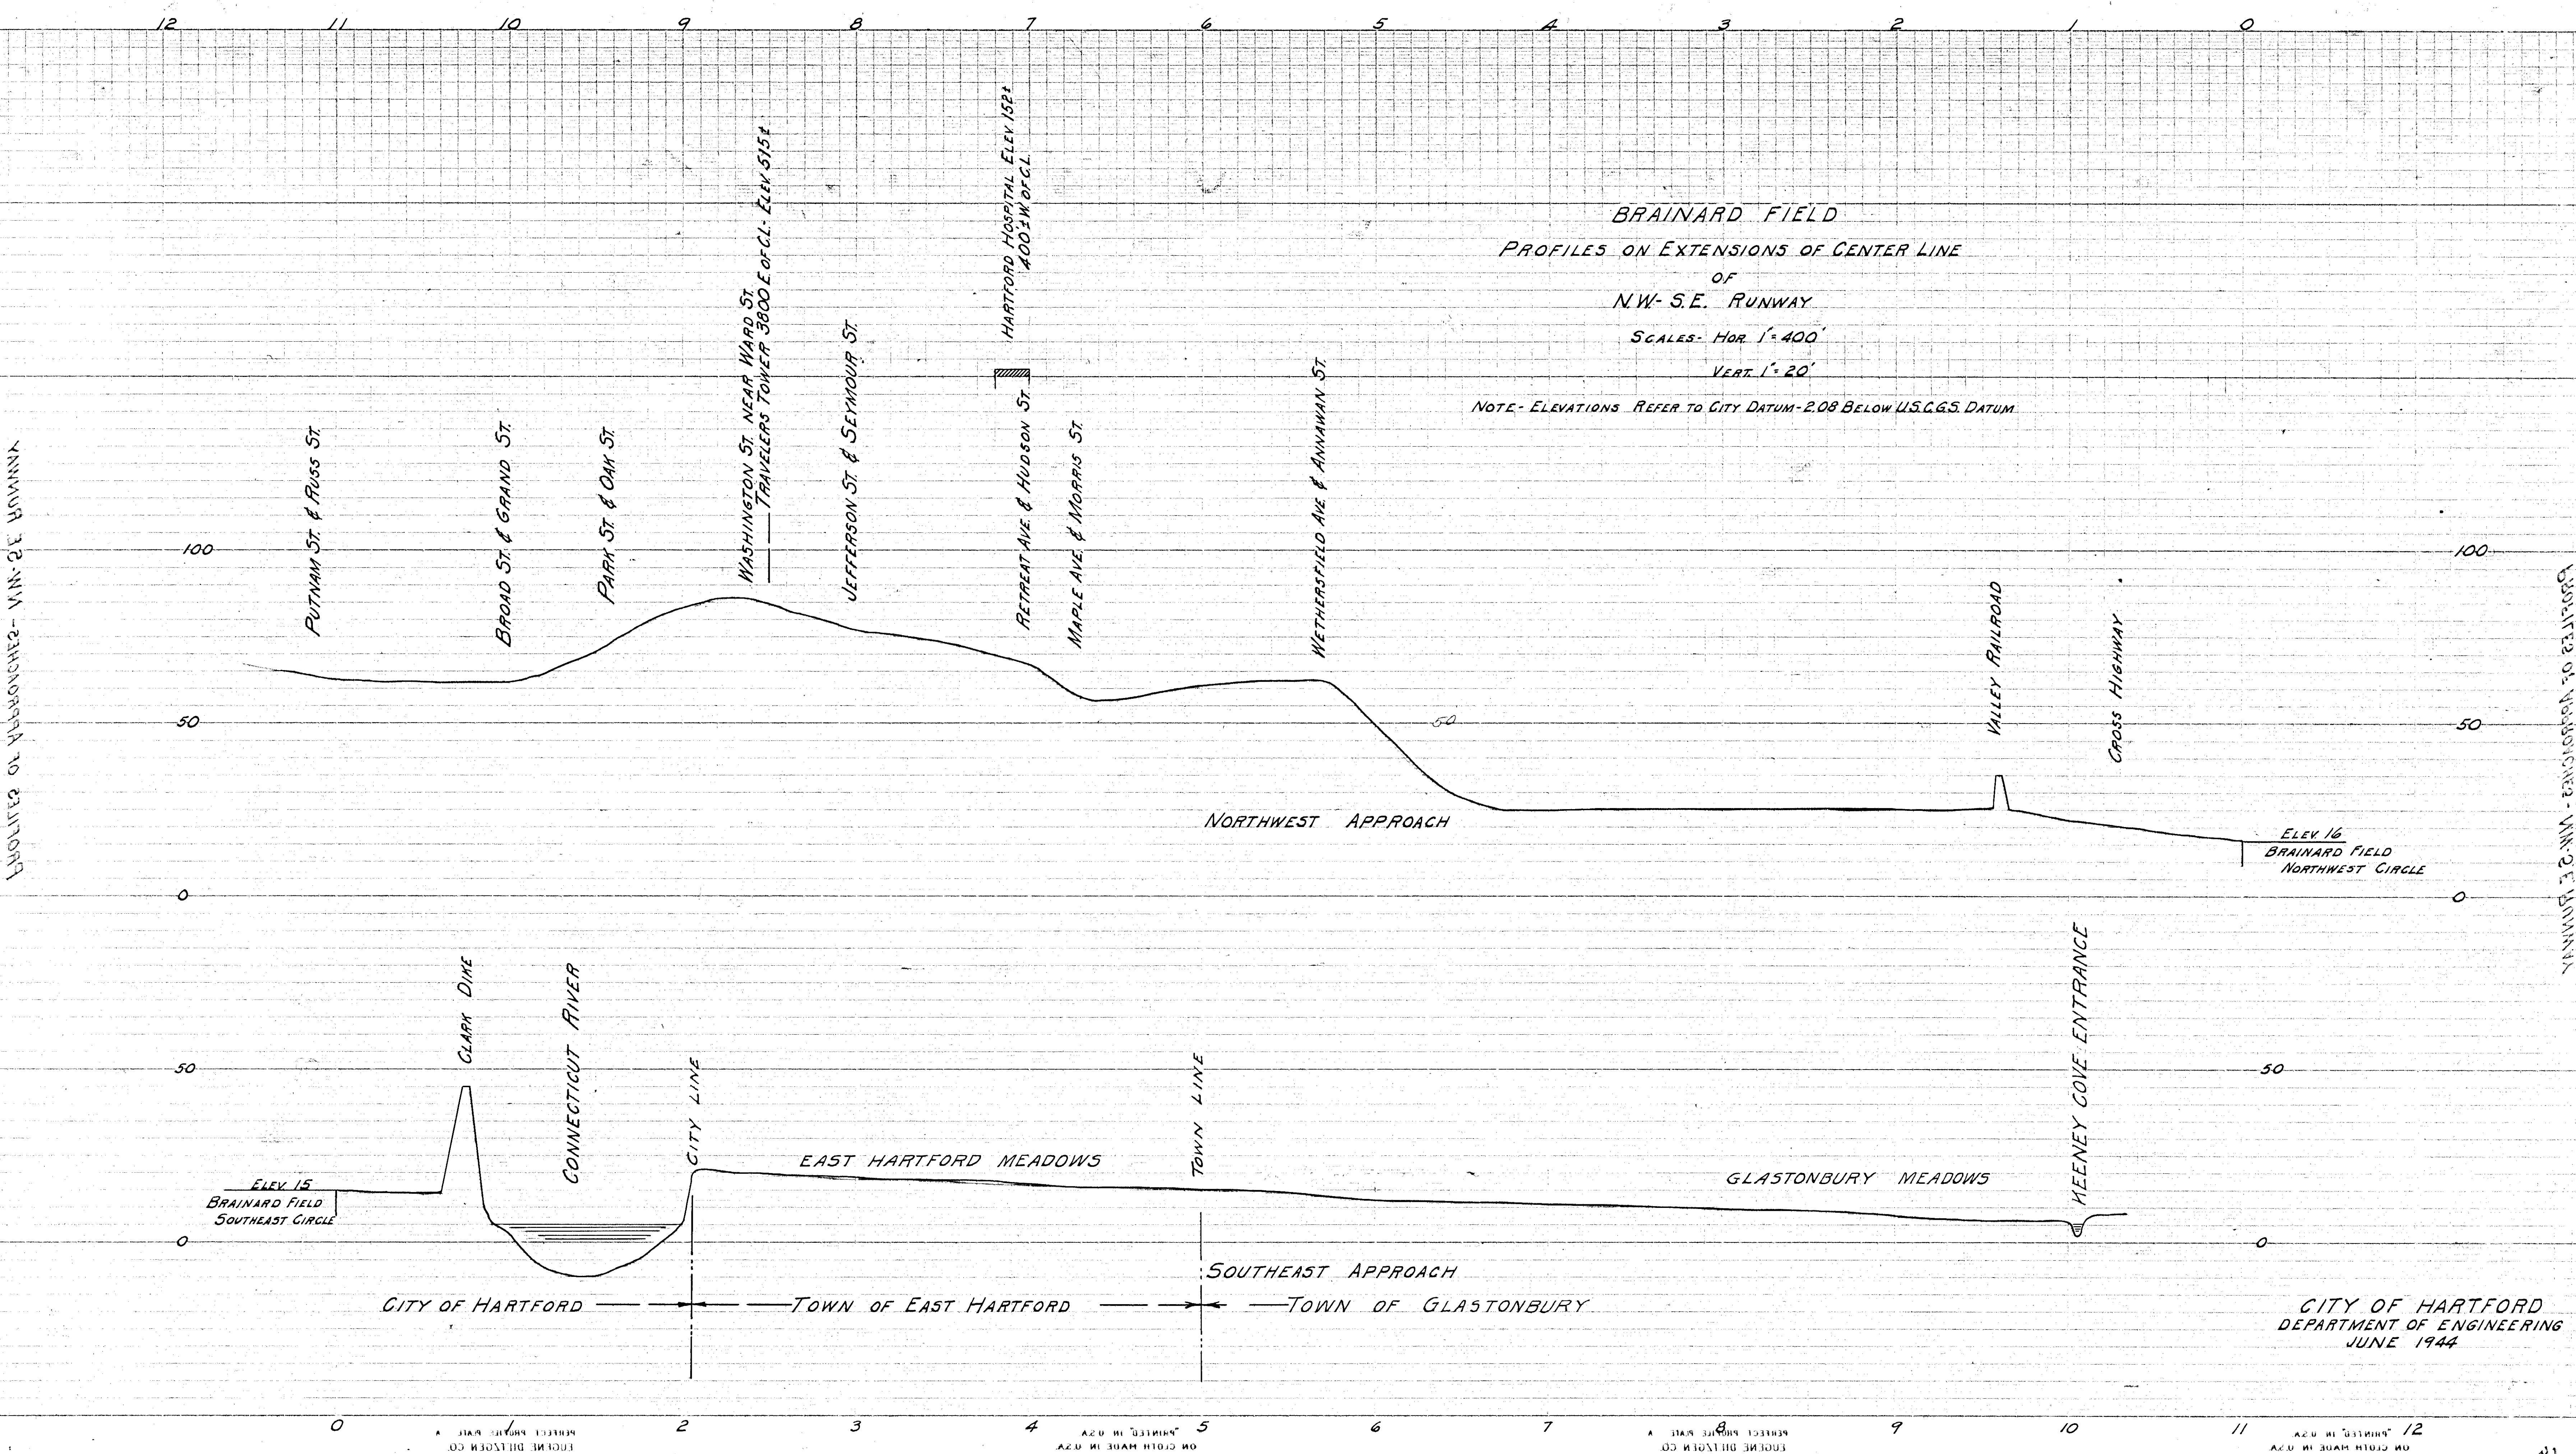

BRAINARD FIELD
PROFILES ON EXTENSIONS OF CENTER LINE
OF
NW-S.E. RUNWAY

SCALES - HOR. 1" = 400'
VERT. 1" = 20'

NOTE - ELEVATIONS REFER TO CITY DATUM - 2.08 BELOW U.S.C.G.S. DATUM.

CITY OF HARTFORD
DEPARTMENT OF ENGINEERING
JUNE 1944