


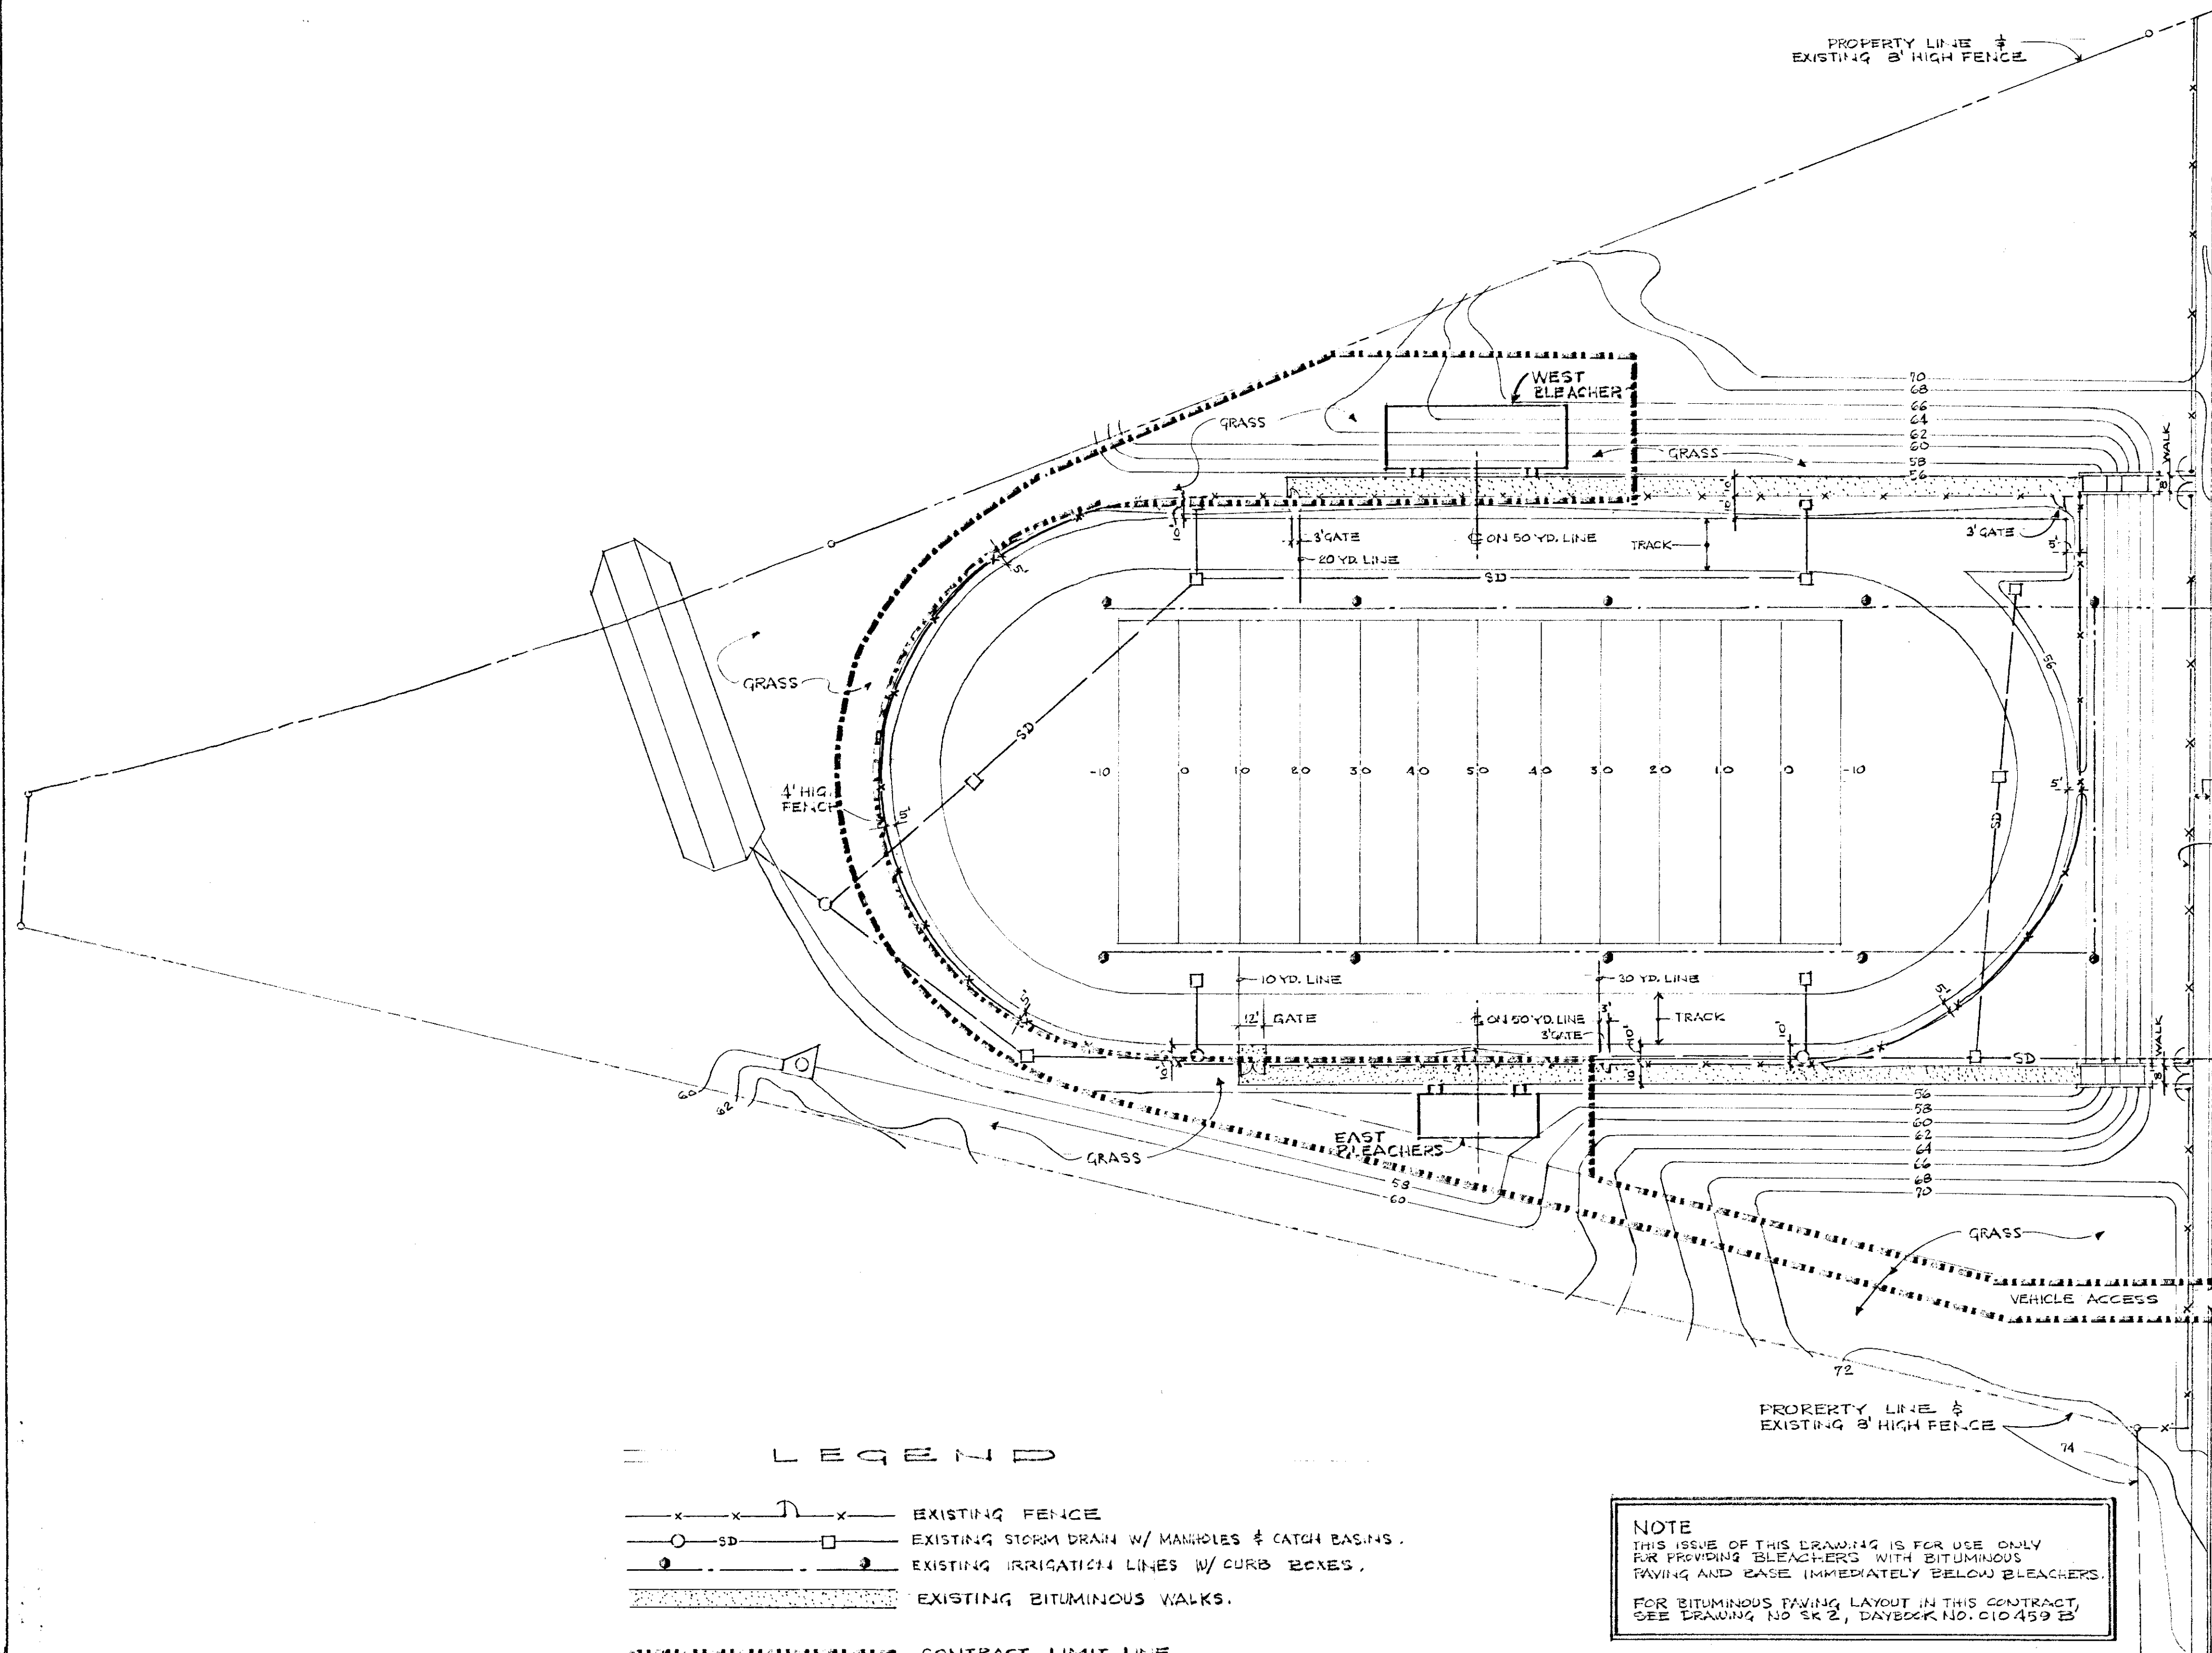

NOTE
4'-0" HIGH FENCE WAS BUILT
UNDER CONTRACT NO E72-20-87
PAYROLL REQUEST NO W0635

BLEACHERS WERE BUILT UNDER
CONTRACT NO E74-28

- LEGEND**
- x — x — x — EXISTING FENCE
 - o — SD — □ — EXISTING STORM DRAIN W/ MANHOLES & CATCH BASINS.
 - ● — — — EXISTING IRRIGATION LINES W/ CURB BOXES.
 - — — — — EXISTING BITUMINOUS WALKS.
 - — — — — CONTRACT LIMIT LINE.

NOTE
THIS ISSUE OF THIS DRAWING IS FOR USE ONLY
FOR PROVIDING BLEACHERS WITH BITUMINOUS
PAVING AND BASE IMMEDIATELY BELOW BLEACHERS.

FOR BITUMINOUS PAVING, LAYOUT IN THIS CONTRACT,
SEE DRAWING NO SK 2, DAYBOOK NO. C10459 B

CITY OF HARTFORD, CONNECTICUT DEPARTMENT OF PUBLIC WORKS BUREAU OF PUBLIC BUILDINGS		
LOCATIONS FOR BLEACHERS & FENCE		DWG. NO. SK 1
WEAVER HIGH SCHOOL HARTFORD, CONNECTICUT		
SUBMITTED <i>[Signature]</i>	RECOMMENDED <i>[Signature]</i> CITY ARCHITECT	APPROVED <i>[Signature]</i> ASSN. DIR. & CITY ENG.
DRAWN: FJM	SCALE 1" = 50'	DAYBOOK NO. 010459 A
CHECKED: _____	DATE MAY 13, 1974	

REVISIONS