
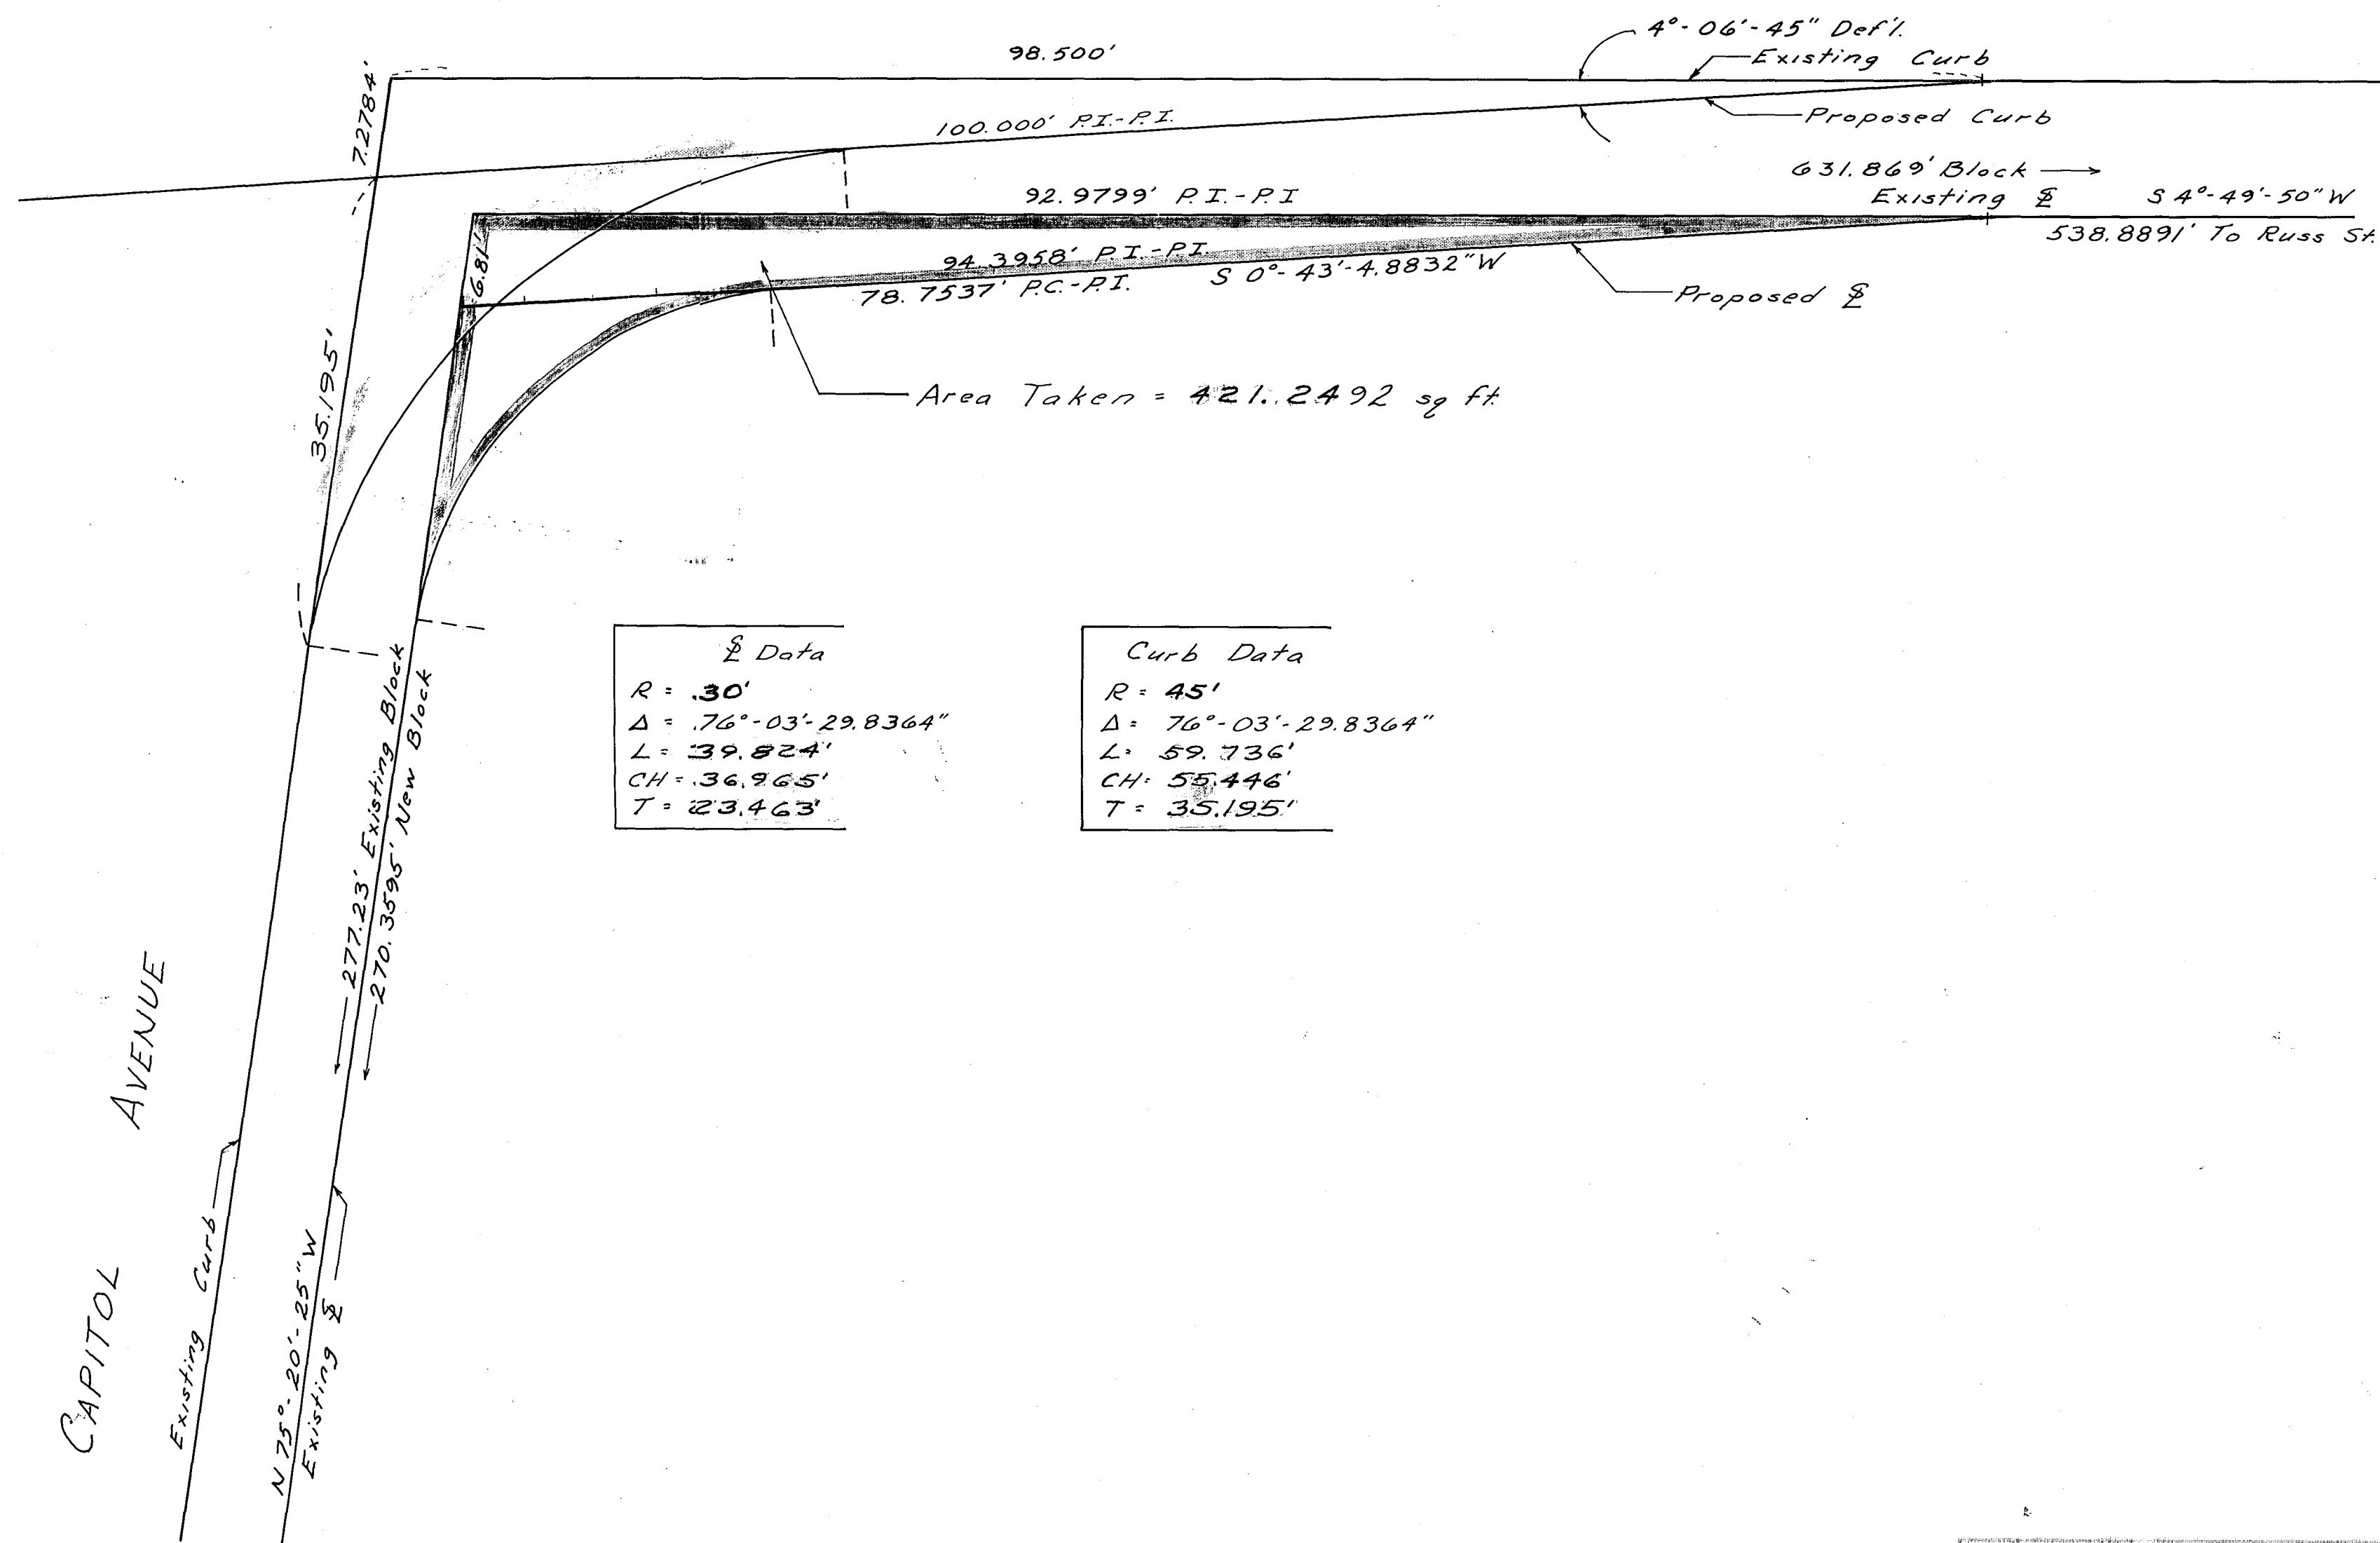


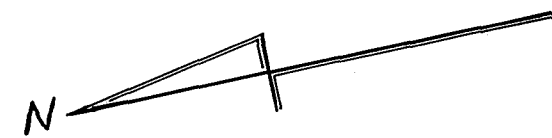

S Data	
R =	30'
Δ =	76°-03'-29.8364"
L =	39.824'
CH =	36.965'
T =	23.463'

Curb Data	
R =	45'
Δ =	76°-03'-29.8364"
L =	59.736'
CH =	55.446'
T =	35.195'

CITY OF HARTFORD, CONNECTICUT		
DEPARTMENT OF PUBLIC WORKS		
BUREAU OF ENGINEERING SERVICES		
PLAN SHOWING PROPOSED STREET LINES AT CAPITOL AVENUE AND OAK STREET AND LAND TO BE ACQUIRED BY THE CITY OF HARTFORD FROM THE STATE OF CONNECTICUT		
SUBMITTED <i>Gregory</i>	RECOMMENDED <i>Russell E. Doeg</i>	APPROVED <i>George C. Heppner</i>
DIVISION ENGINEER	CHIEF OF ENG. SEC.	ASS. DIR. & CITY ENG.
DRAWN <i>R.S.</i>	SCALE 1" = 10'	DAYBOOK NO. 010574
CHECKED <i>A.F.</i>		DATE AUGUST 1976