







- PORTABLE SIGN SUPPORTS**
- NOTES:
- Sign supports shall be constructed of a suitable material. Break-away and/or collapsible features shall be incorporated in the design so that the support will not constitute a hazard to the motorist and/or workmen in the work area.
  - Mounting height of sign utilizing structures depicted above shall be a minimum of 12', with a recommended height of 18' above pavement.
  - The Engineer reserves the right to reject any support which he deems a hazard, or not in the best interest of the motoring public.
  - Flags and/or barricade warning lights shall be used as shown on the Traffic Control Plans and as directed by the Engineer.

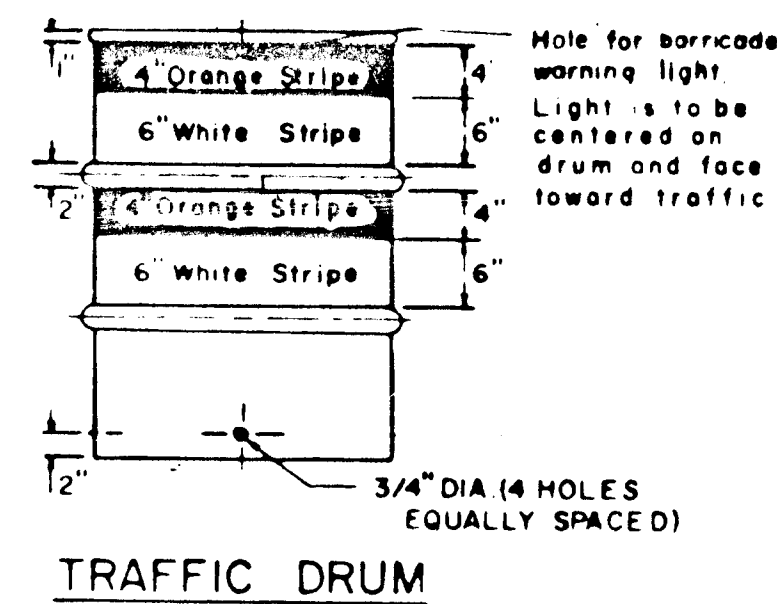

- TRAFFIC DRUM**
- NOTES:
- Traffic drum shall be designed in accordance with the specifications.
  - The Engineer reserves the right to reject any drum he deems not suitable for purpose intended.
  - The entire area of orange and white stripes shall be reflective sheeting-encapsulated lens.
  - Reflectorized stripes should not be placed over the protruding circumferential ribs of the drum.
  - The sections of drums not covered with reflectorized stripes shall be painted orange.

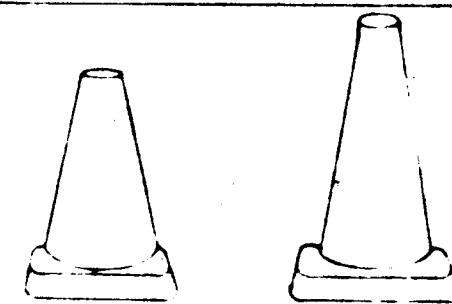

- TRAFFIC CONES**
- NOTES:
- Traffic cones shall be designed in accordance with the Manual on Uniform Traffic Control Devices, Chapter 32, Section 6C-3, Cone Design.
  - Height of cones shall be 18" or 28" as specified.
  - Cones shall be predominately federal orange in color.
  - Rubber cones shall be reflectorized with interior ribs for rigidity.
  - Plastic cones shall be color impregnated.
  - Cones shall be of a thickness necessary to withstand impact without damage to either cone or impacting vehicle.
  - The Engineer reserves the right to reject any cone he deems not suitable for purpose intended.

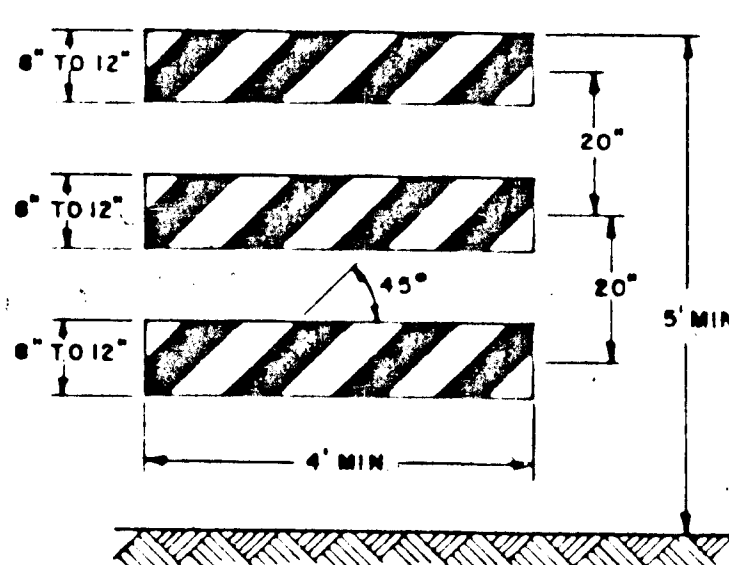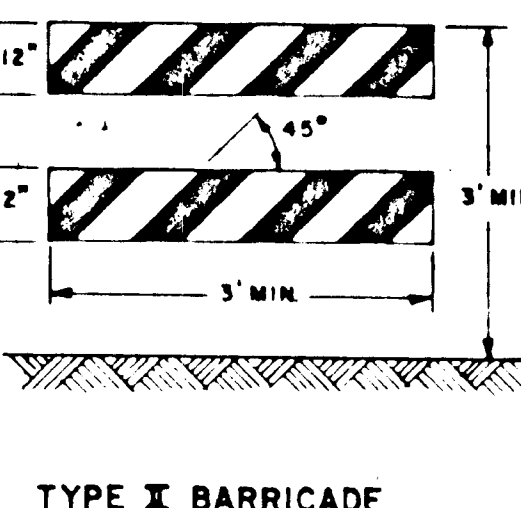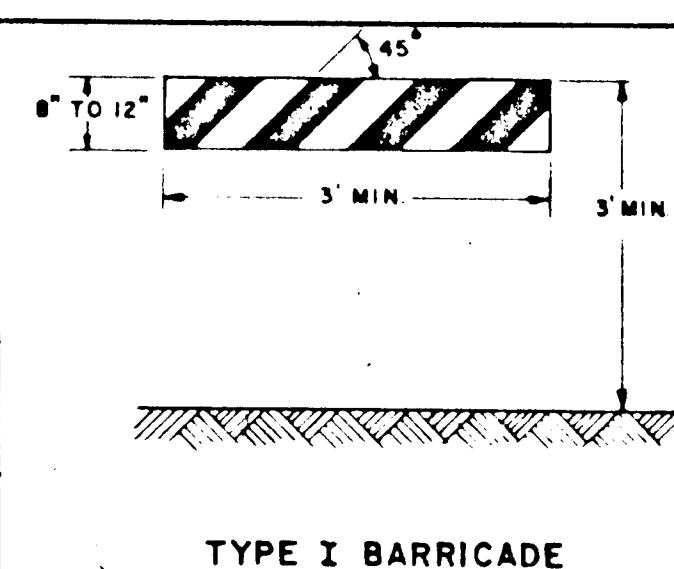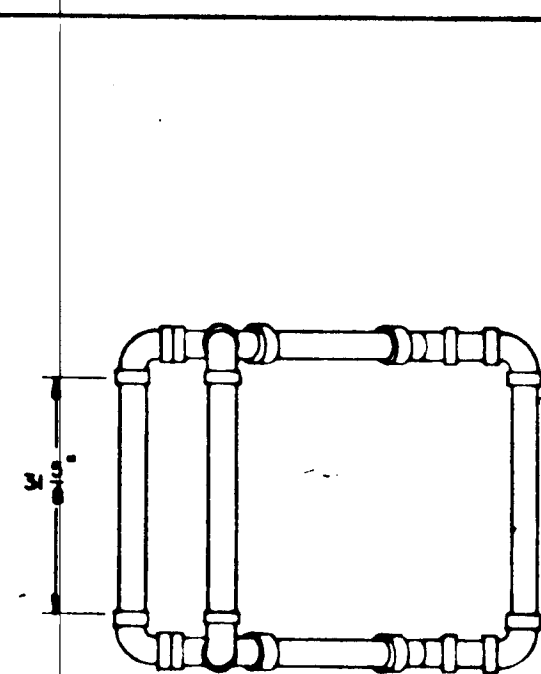


TYPE I BARRICADE

TYPE II BARRICADE

TYPE III BARRICADE


**CONSTRUCTION BARRICADES**

- NOTES:
- MARKINGS FOR BARRICADE RAILS SHALL BE ALTERNATE ORANGE AND WHITE STRIPES SLOPING DOWNWARD IN THE DIRECTION TRAFFIC IS TO PASS. 6" WIDE STRIPES SHALL BE USED.
  - THE ENTIRE AREA OF ORANGE AND WHITE STRIPES SHALL BE REFLECTIVE SHEETING-ENCAPSULATED LENS. RAILS FOR TYPE I AND TYPE II BARRICADES SHALL BE REFLECTORIZED ON BOTH SIDES, WHERE TRAFFIC PASSES ONLY IN ONE DIRECTION OF TRAVEL, ONLY THE SIDE FACING TRAFFIC SHALL BE REFLECTORIZED.
  - THE ENGINEER RESERVES THE RIGHT TO REJECT ANY BARRICADE WHICH HE DEEMS A HAZARD, OR NOT IN THE BEST INTEREST OF THE MOTORING PUBLIC.
  - CORNERS OF ALUMINUM BARRICADE RAILS SHALL BE ROUNDED.

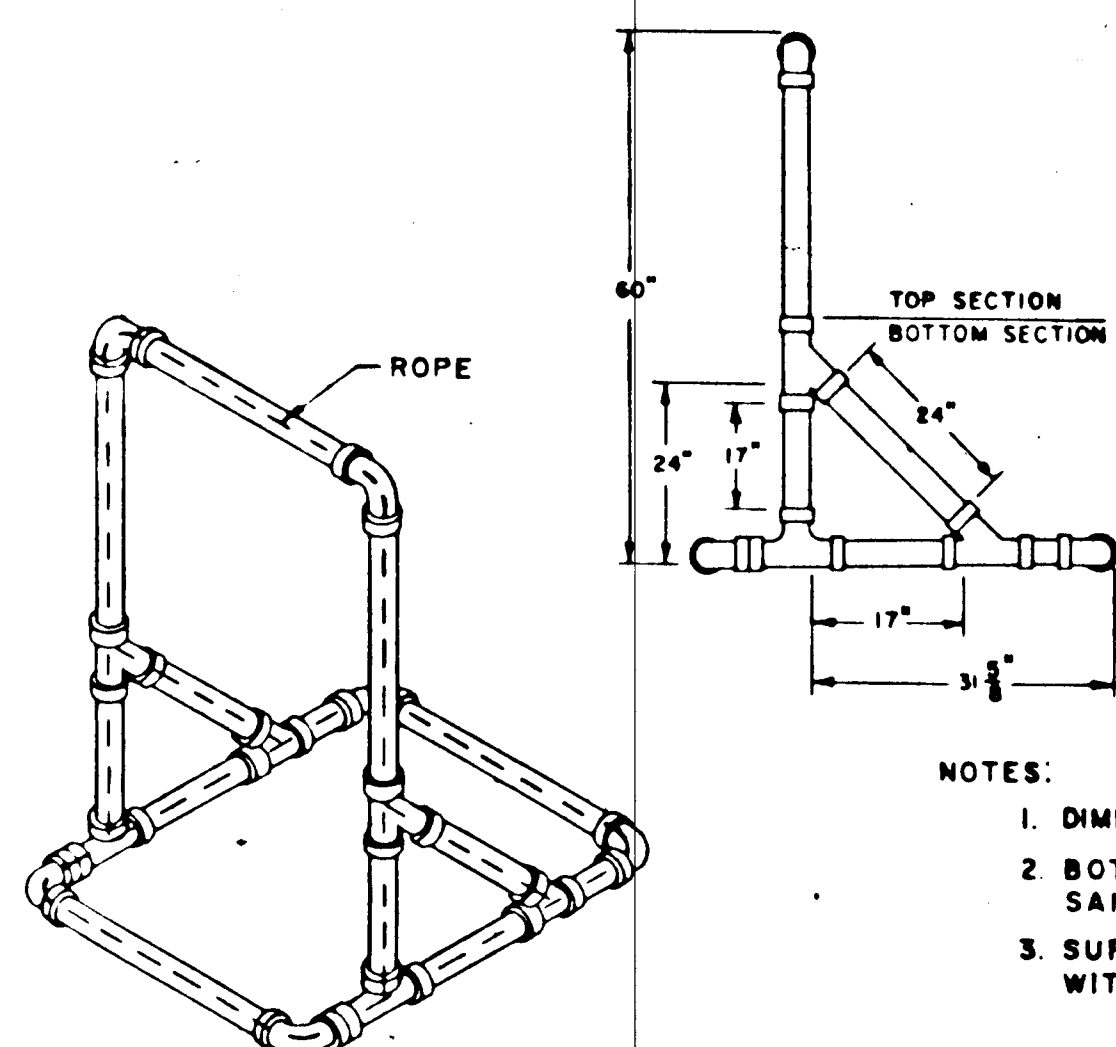


TYPICAL 3" OR 4" PLASTIC SIGN/BARRICADE SUPPORT

**PLACEMENT OF ROADSIDE SIGNS**

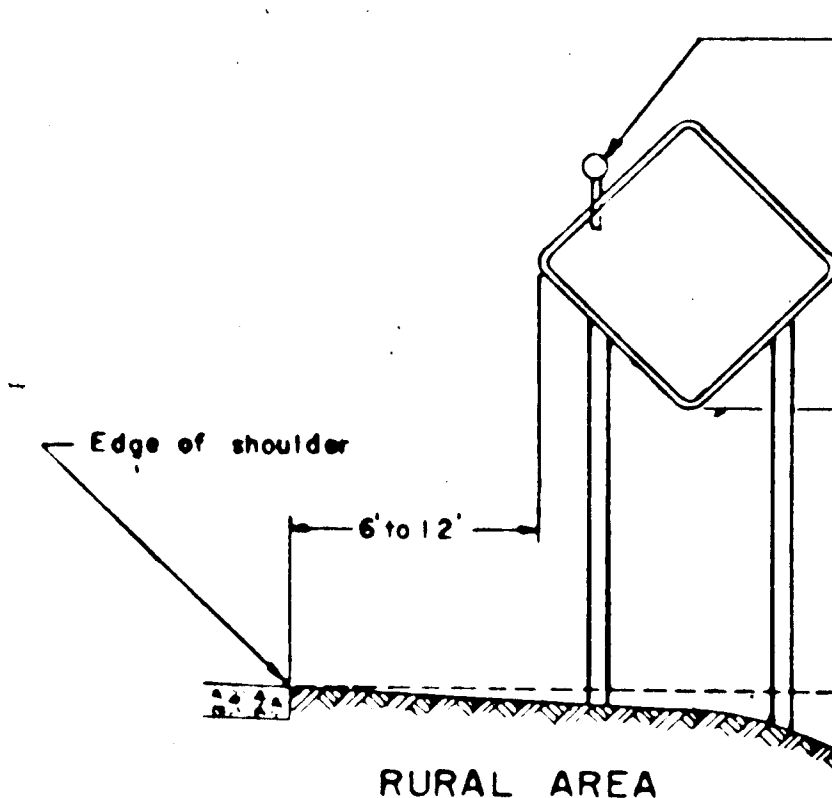

RURAL AREA

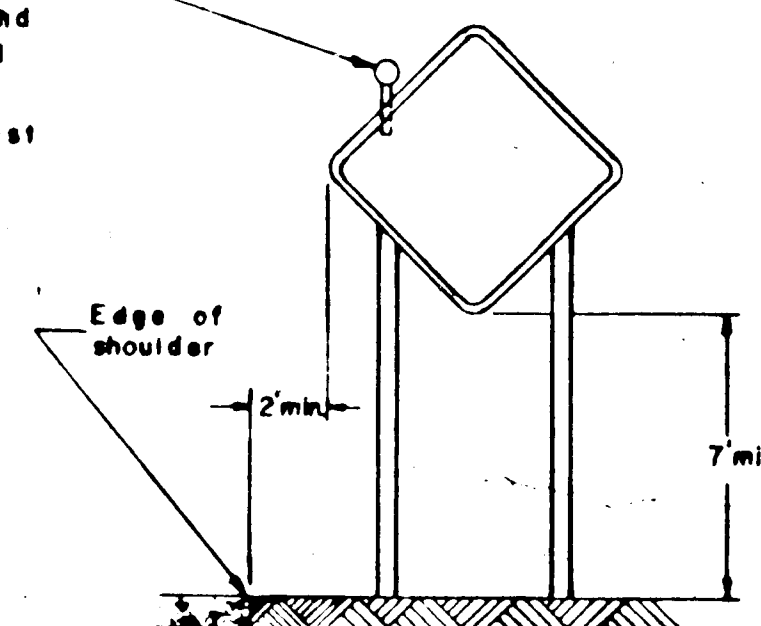

TYPICAL LONG TERM INSTALLATION

- NOTE:
- Supports shall be metal sign post, see typical sheets: Typical Sign Support and Sign Placement Details Typical Metal Sign Posts for Sign Face Sheet Aluminum

--	--	