


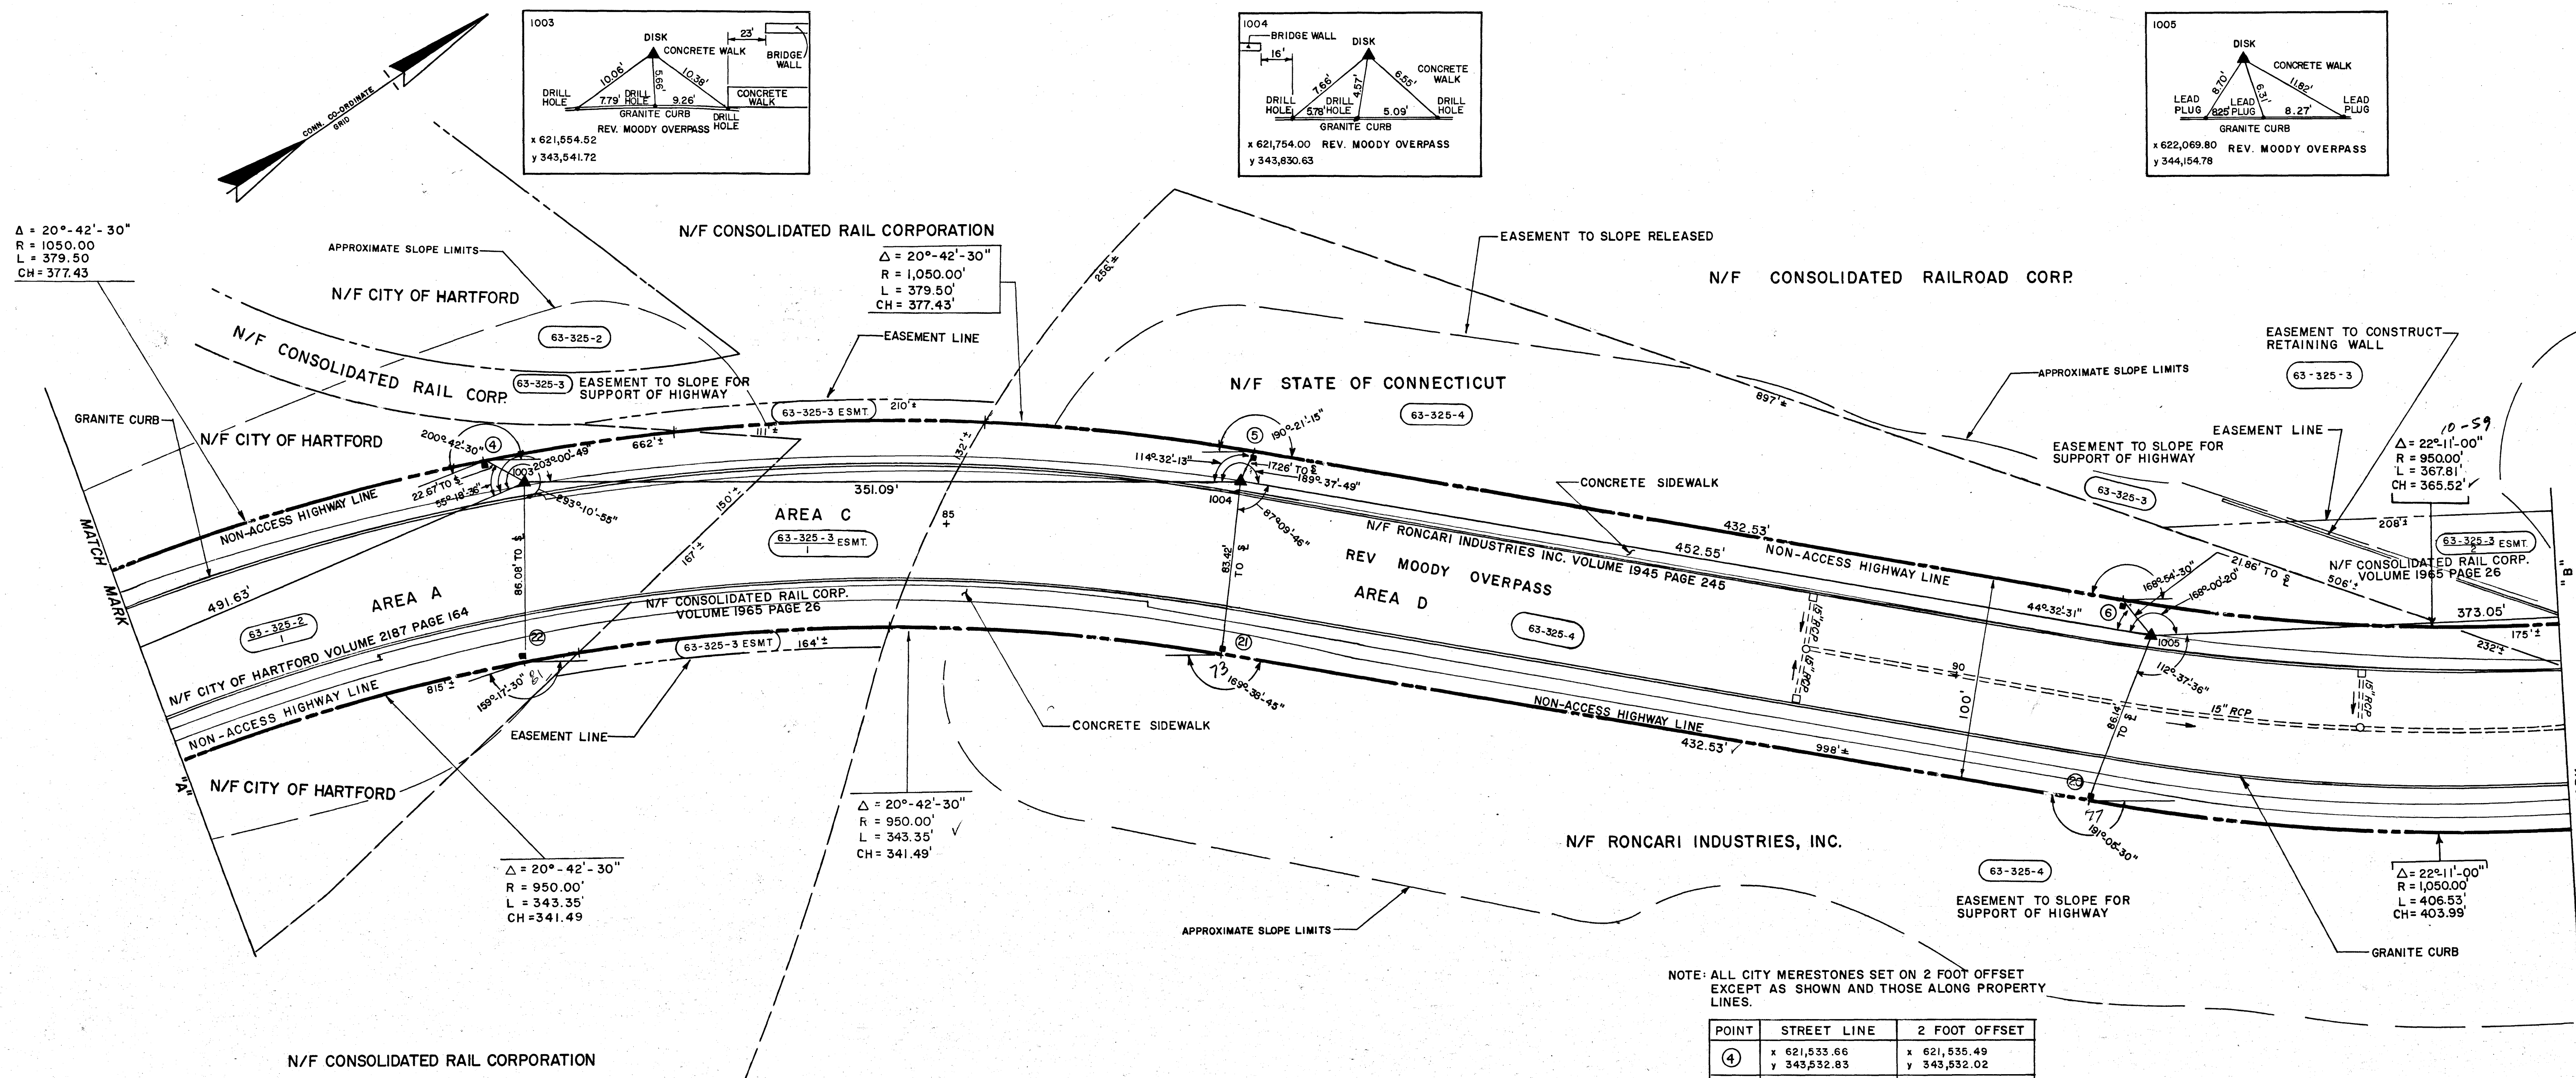

NOTE: ALL CITY MERESTONES SET ON 2 FOOT OFFSET EXCEPT AS SHOWN AND THOSE ALONG PROPERTY LINES.

POINT	STREET LINE	2 FOOT OFFSET
④	x 621,533.66 y 343,532.83	x 621,535.49 y 343,532.02
⑤	x 621,745.14 y 343,845.45	x 621,746.57 y 343,844.05
⑥	x 622,047.94 y 344,154.32	x 622,049.37 y 344,152.92
②①	x 622,119.35 y 344,084.31	x 622,117.92 y 344,085.71
②②	x 621,816.55 y 343,775.44	x 621,815.12 y 343,776.84
②③	x 621,625.21 y 343,492.60	x 621,623.38 y 343,493.40

Drawn By F.H. Date 12-87
 Checked By L.R.G. Date 12-87

TOPOGRAPHY AND PROPERTY OWNERS
 BASED ON 1981 CONSTRUCTION PLAN

STATION AND PARCEL NUMBERS, UNLESS
 OTHERWISE NOTED, REFER TO CONSTRUCTION
 PROJECT 63-325

NOTE: THE INFORMATION ON THIS MAP IS SUBJECT TO
 REVISION AS DISCLOSED BY SUBSEQUENT
 EXAMINATION OF LAND RECORDS AND ON SITE
 INSPECTION.

LEGEND

- CITY MERESTONE
- NO PERMANENT POINT SET
- ANCIENT OR LOCAL MONUMENT OR HIGHWAY LINE
- ▲ BASE LINE MONUMENT
- IRON PIN, PIPE OR BRASS PIN
- MONUMENTED NON-ACCESS LINE
- MONUMENTED HWY. LINE UNLIMITED ACCESS
- INTERIOR NON ACCESS LINE
- STREET LINE AND PROPERTY LINE
- EASEMENT LINE
- PARCEL LINE AND CONNECTING LINE

FUSS & O'NEILL INC.
 MANCHESTER, CONNECTICUT



TOWN NO. 63
 PROJECT NO. 63-325
 SERIAL NO.
 SHEET 2 OF 4

DATE	REVISION	REQ. BY

I HEREBY CERTIFY THAT THIS MAP
 IS SUBSTANTIALLY CORRECT TO THE
 BEST OF MY KNOWLEDGE AND BELIEF
Lawrence R. Gubala
 TITLE Chief of Survey
 DATE 12/14/87

DAYBOOK No. 011122

THIS MAP AND SURVEY WERE PREPARED IN ACCORDANCE WITH THE
 STANDARDS OF A CLASS A-1 SURVEY AS DEFINED IN THE CODE OF
 PRACTICE FOR STANDARDS OF ACCURACY OF SURVEYS AND MAPS,
 ADOPTED DECEMBER 10, 1975 AS AMENDED BY THE CONNECTICUT
 ASSOCIATION OF LAND SURVEYORS, INC.

MAP SHOWING PROPERTY TO BE
 CONVEYED TO
 THE CITY OF HARTFORD
 BY
 THE STATE OF CONNECTICUT
 REV. MOODY OVERPASS

SCALE 1" = 40'
 ROBERT W. GUBALA
 CHIEF ENGINEER

DECEMBER 14, 1987