
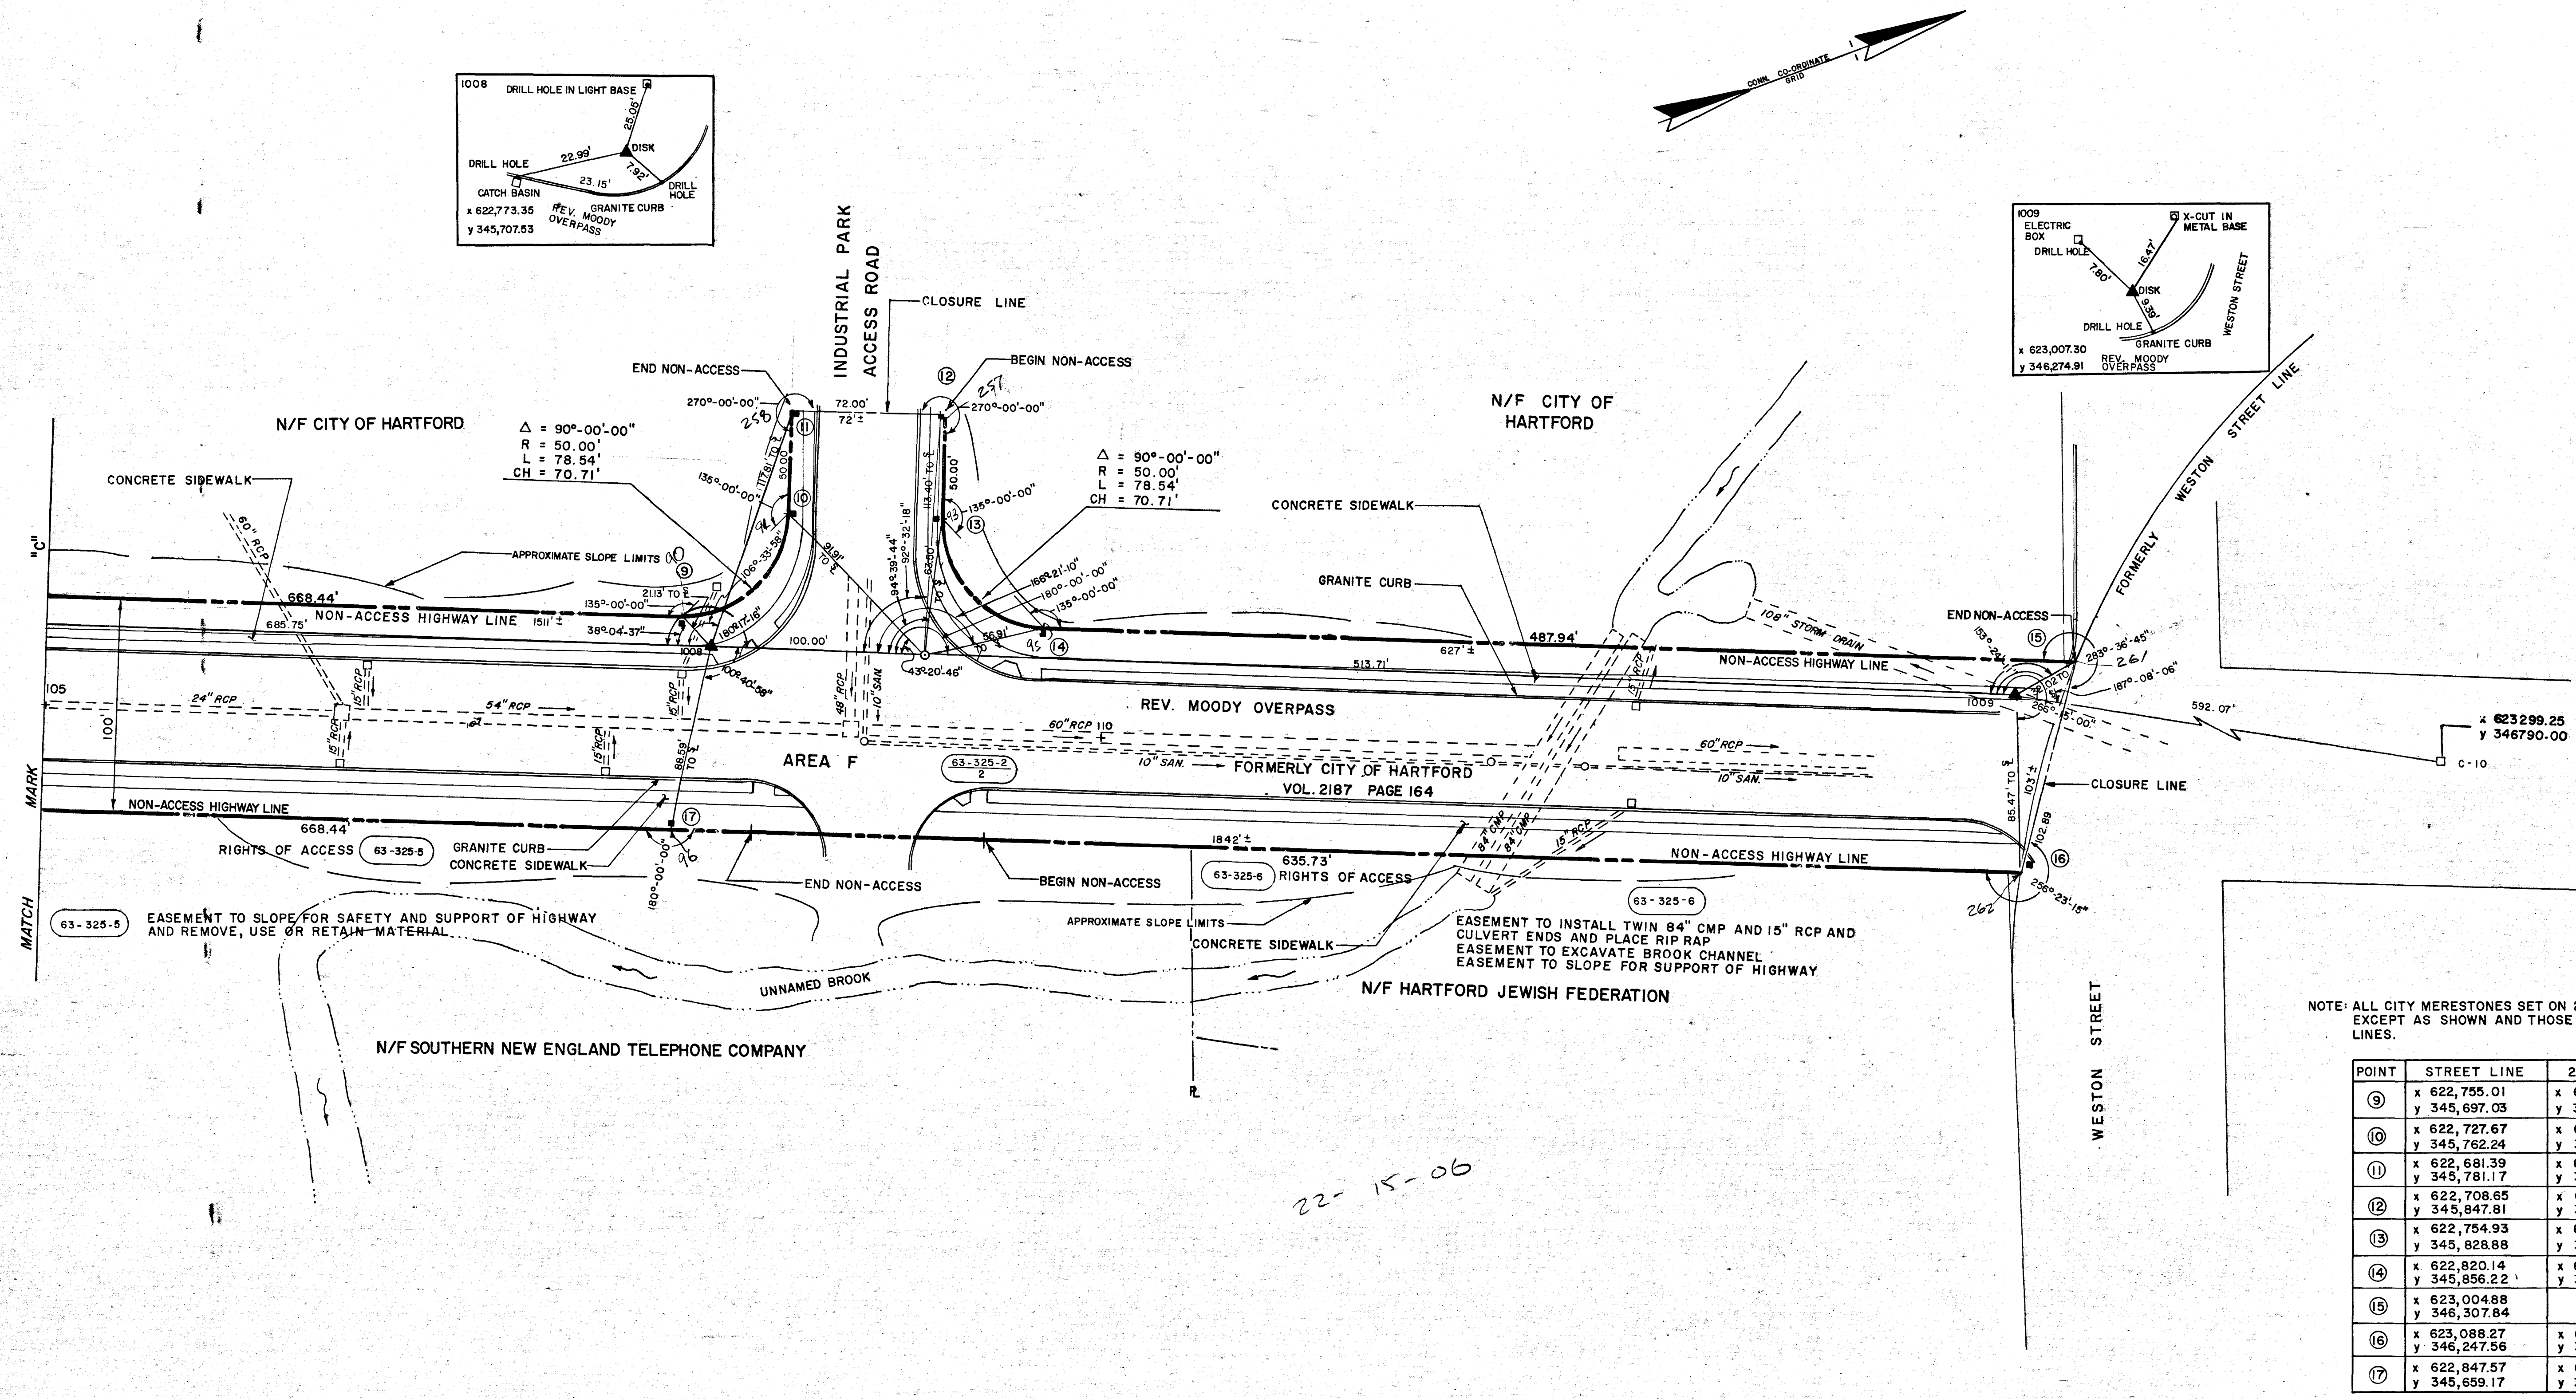
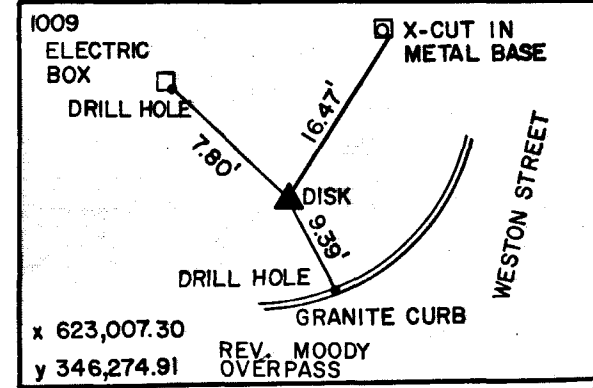


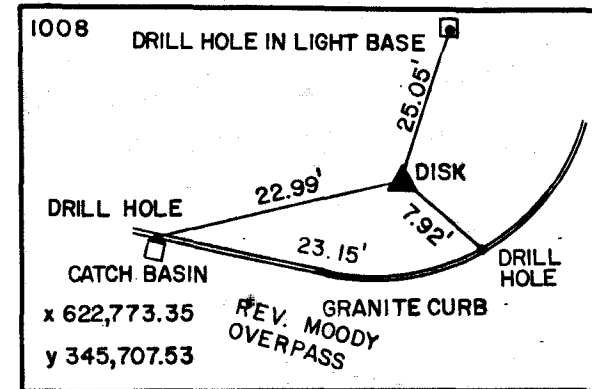

NOTE: ALL CITY MERESTONES SET ON 2 FOOT OFFSET EXCEPT AS SHOWN AND THOSE ALONG PROPERTY LINES.

POINT	STREET LINE	2 FOOT OFFSET
9	x 622,755.01 y 345,697.03	x 622,756.86 y 345,696.27
10	x 622,727.67 y 345,762.24	x 622,728.42 y 345,764.09
11	x 622,681.39 y 345,781.17	x 622,684.00 y 345,782.26
12	x 622,708.65 y 345,847.81	x 622,709.74 y 345,845.20
13	x 622,754.93 y 345,828.88	x 622,754.17 y 345,827.02
14	x 622,820.14 y 345,856.22	x 622,821.99 y 345,855.46
15	x 623,004.88 y 346,307.84	
16	x 623,088.27 y 346,247.56	x 623,087.27 y 346,247.56
17	x 622,847.57 y 345,659.17	x 622,845.72 y 345,659.92


22-15-06

TOPOGRAPHY AND PROPERTY OWNERS
BASED ON 1981 CONSTRUCTION PLAN.

STATION AND PARCEL NUMBERS, UNLESS
OTHERWISE NOTED, REFER TO CONSTRUCTION
PROJECT 63-325.

NOTE: THE INFORMATION ON THIS MAP IS SUBJECT TO
REVISION AS DISCLOSED BY SUBSEQUENT
EXAMINATION OF LAND RECORDS AND ON SITE
INSPECTION.

- LEGEND
- CITY MERESTONE
 - NO PERMANENT POINT SET
 - ANCIENT OR LOCAL MONUMENT ON HIGHWAY LINE
 - ▲ BASE LINE MONUMENT
 - IRON PIN, PIPE OR BRASS PIN
 - MONUMENTED NON ACCESS LINE
 - MONUMENTED HWY. LINE UNLIMITED ACCESS
 - INTERIOR NON ACCESS LINE
 - STREET LINE AND PROPERTY LINE
 - EASEMENT LINE
 - PARCEL LINE AND CONNECTING LINE

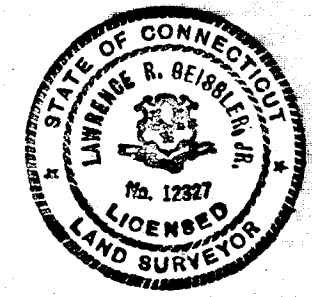

DATE	REVISION	REQ. BY

TOWN NO. 63
PROJECT NO. 63-325
SERIAL NO.
SHEET 4 OF 4

I HEREBY CERTIFY THAT THIS MAP
IS SUBSTANTIALLY CORRECT TO THE
BEST OF MY KNOWLEDGE AND BELIEF

Lawrence R. Bickel
TITLE Chief of Survey
DATE 12/14/87

FUSS & O'NEILL, INC.
MANCHESTER, CONNECTICUT

MAP SHOWING PROPERTY TO BE
CONVEYED TO
THE CITY OF HARTFORD
BY
THE STATE OF CONNECTICUT
REV. MOODY OVERPASS
SCALE 1"=40'
ROBERT W. GUBALA
CHIEF ENGINEER
DECEMBER 14, 1987

Drawn By F.H. Date 12-87
Checked By L.R.G. Date 12-87