
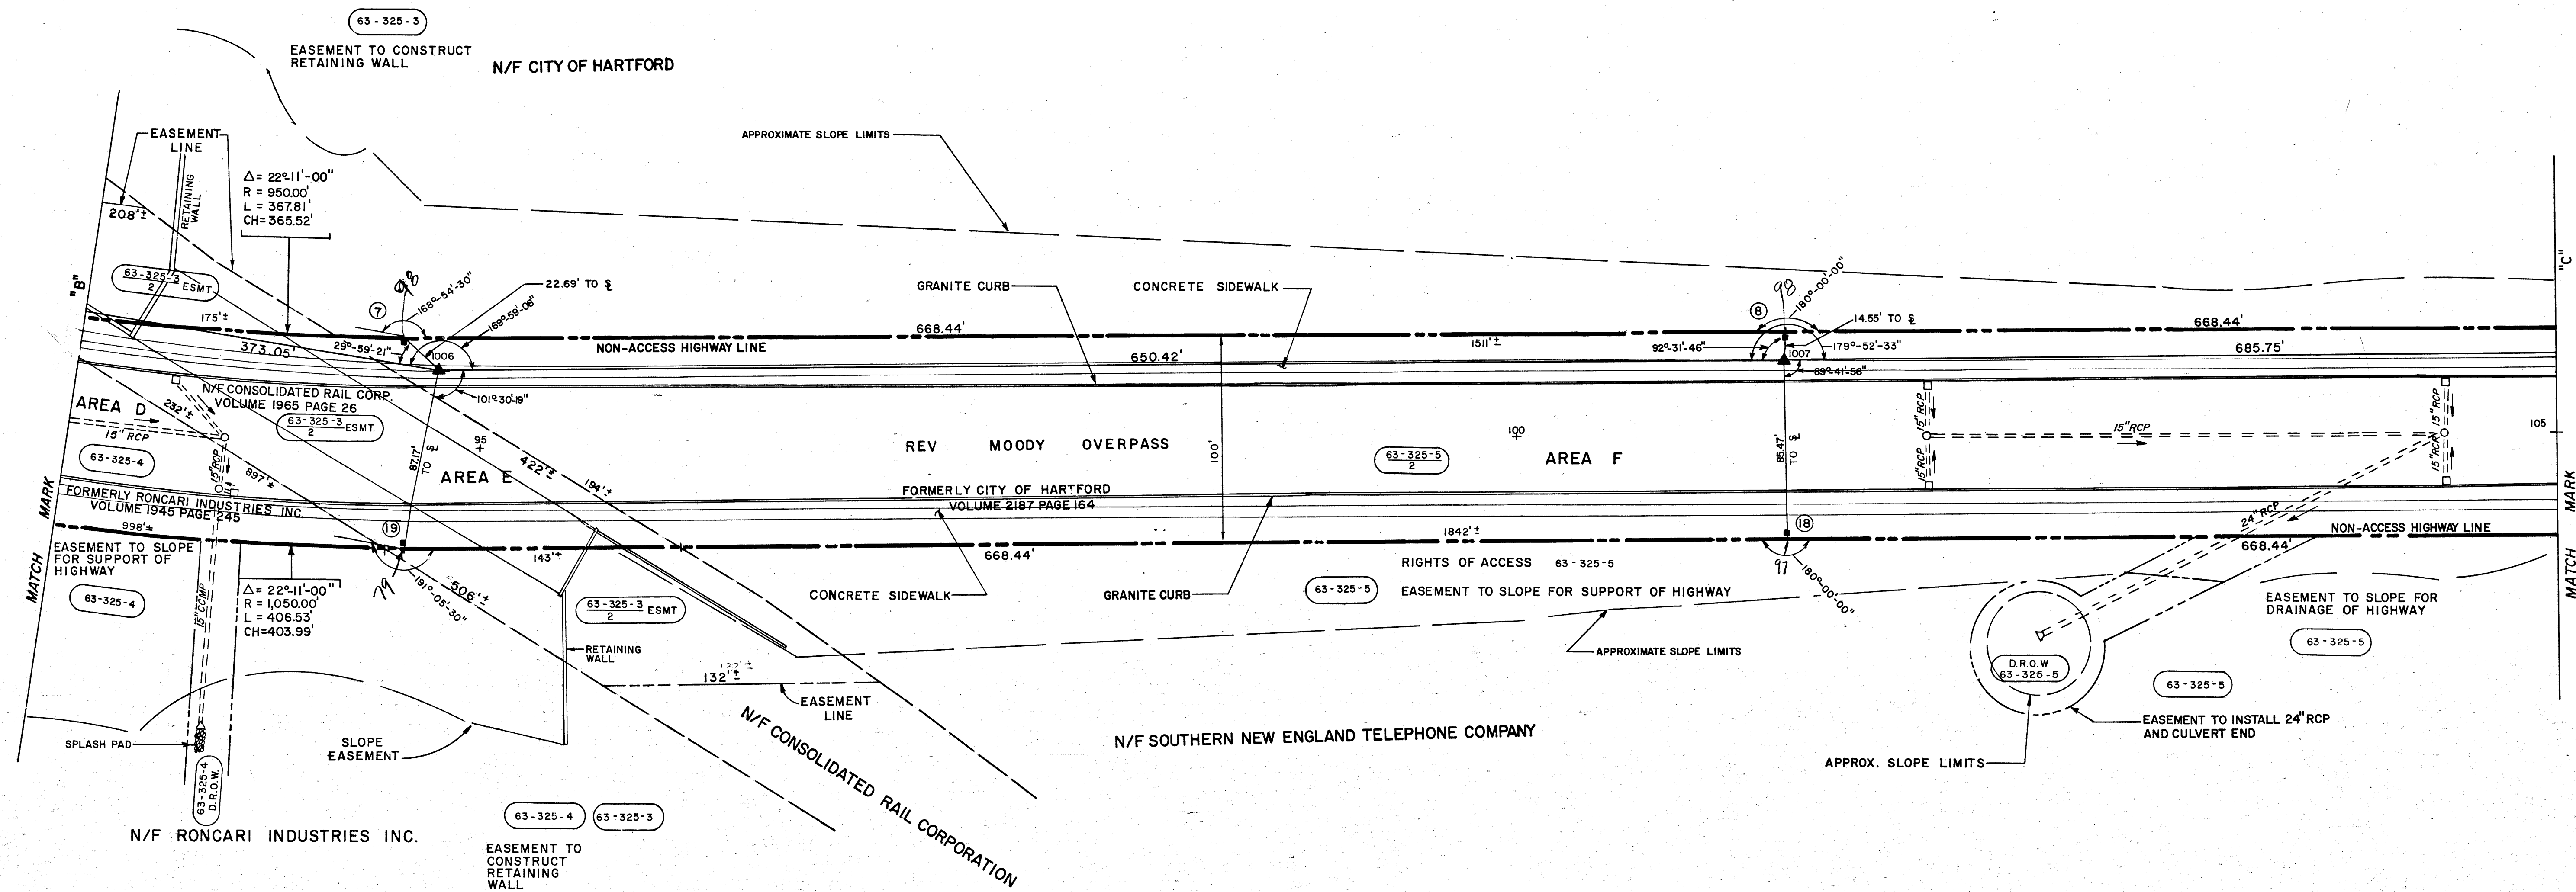
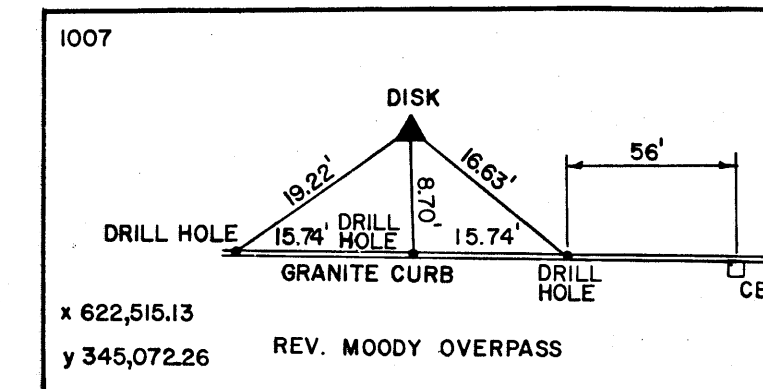


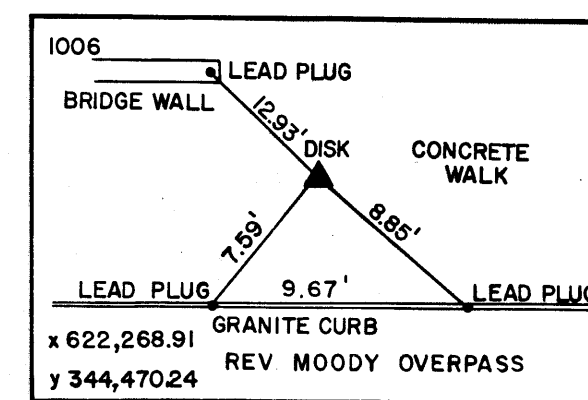

NOTE: ALL CITY MERESTONES SET ON 2 FOOT OFFSET EXCEPT AS SHOWN AND THOSE ALONG PROPERTY LINES.

POINT	STREET LINE	2 FOOT OFFSET
7	x 622,248.83 y 344,459.68	x 622,250.69 y 344,458.92
8	x 622,501.92 y 345,078.35	x 622,503.78 y 345,077.59
18	x 622,594.48 y 345,040.49	x 622,592.63 y 345,041.25
19	x 622,341.39 y 344,421.81	x 622,339.54 y 344,422.57

LEGEND

- CITY MERESTONE
- NO PERMANENT POINT SET
- ANCIENT OR LOCAL MONUMENT ON HIGHWAY LINE
- ▲ BASE LINE MONUMENT
- IRON PIN, PIPE OR BRASS PIN
- MONUMENTED NON ACCESS LINE
- MONUMENTED HWY. LINE UNLIMITED ACCESS
- INTERIOR NON ACCESS LINE
- STREET LINE AND PROPERTY LINE
- EASEMENT LINE
- PARCEL LINE AND CONNECTING LINE

TOPOGRAPHY AND PROPERTY OWNERS
BASED ON 1981 CONSTRUCTION PLAN.

STATION AND PARCEL NUMBERS, UNLESS
OTHERWISE NOTED, REFER TO CONSTRUCTION
PROJECT 63-325

NOTE: THE INFORMATION ON THIS MAP IS SUBJECT TO
REVISION AS DISCLOSED BY SUBSEQUENT
EXAMINATION OF LAND RECORDS AND ON SITE
INSPECTION.



DATE	REVISION	REQ. BY

TOWN NO. 63
PROJECT NO. 63-325
SERIAL NO.
SHEET 3 OF 4

I HEREBY CERTIFY THAT THIS MAP
IS SUBSTANTIALLY CORRECT TO THE
BEST OF MY KNOWLEDGE AND BELIEF

Lawrence R. Heinsinger Jr.
TITLE Chief of Survey
DATE 12/14/87

DAYBOOK No. 011122

THIS MAP AND SURVEY WERE PREPARED IN ACCORDANCE WITH THE
STANDARDS OF A CLASS A-1 SURVEY AS DEFINED IN THE CODE OF
PRACTICE FOR STANDARDS OF ACCURACY OF SURVEYS AND MAPS,
ADOPTED DECEMBER 10, 1975 AS AMENDED BY THE CONNECTICUT
ASSOCIATION OF LAND SURVEYORS, INC.

MAP SHOWING PROPERTY TO BE
CONVEYED TO
THE CITY OF HARTFORD
BY
THE STATE OF CONNECTICUT
REV. MOODY OVERPASS

SCALE 1"=40'
ROBERT W. GUBALA
CHIEF ENGINEER

DECEMBER 1, 1987

Drawn By F.H. Date 12-87
Checked By L.R.G. Date 12-87