
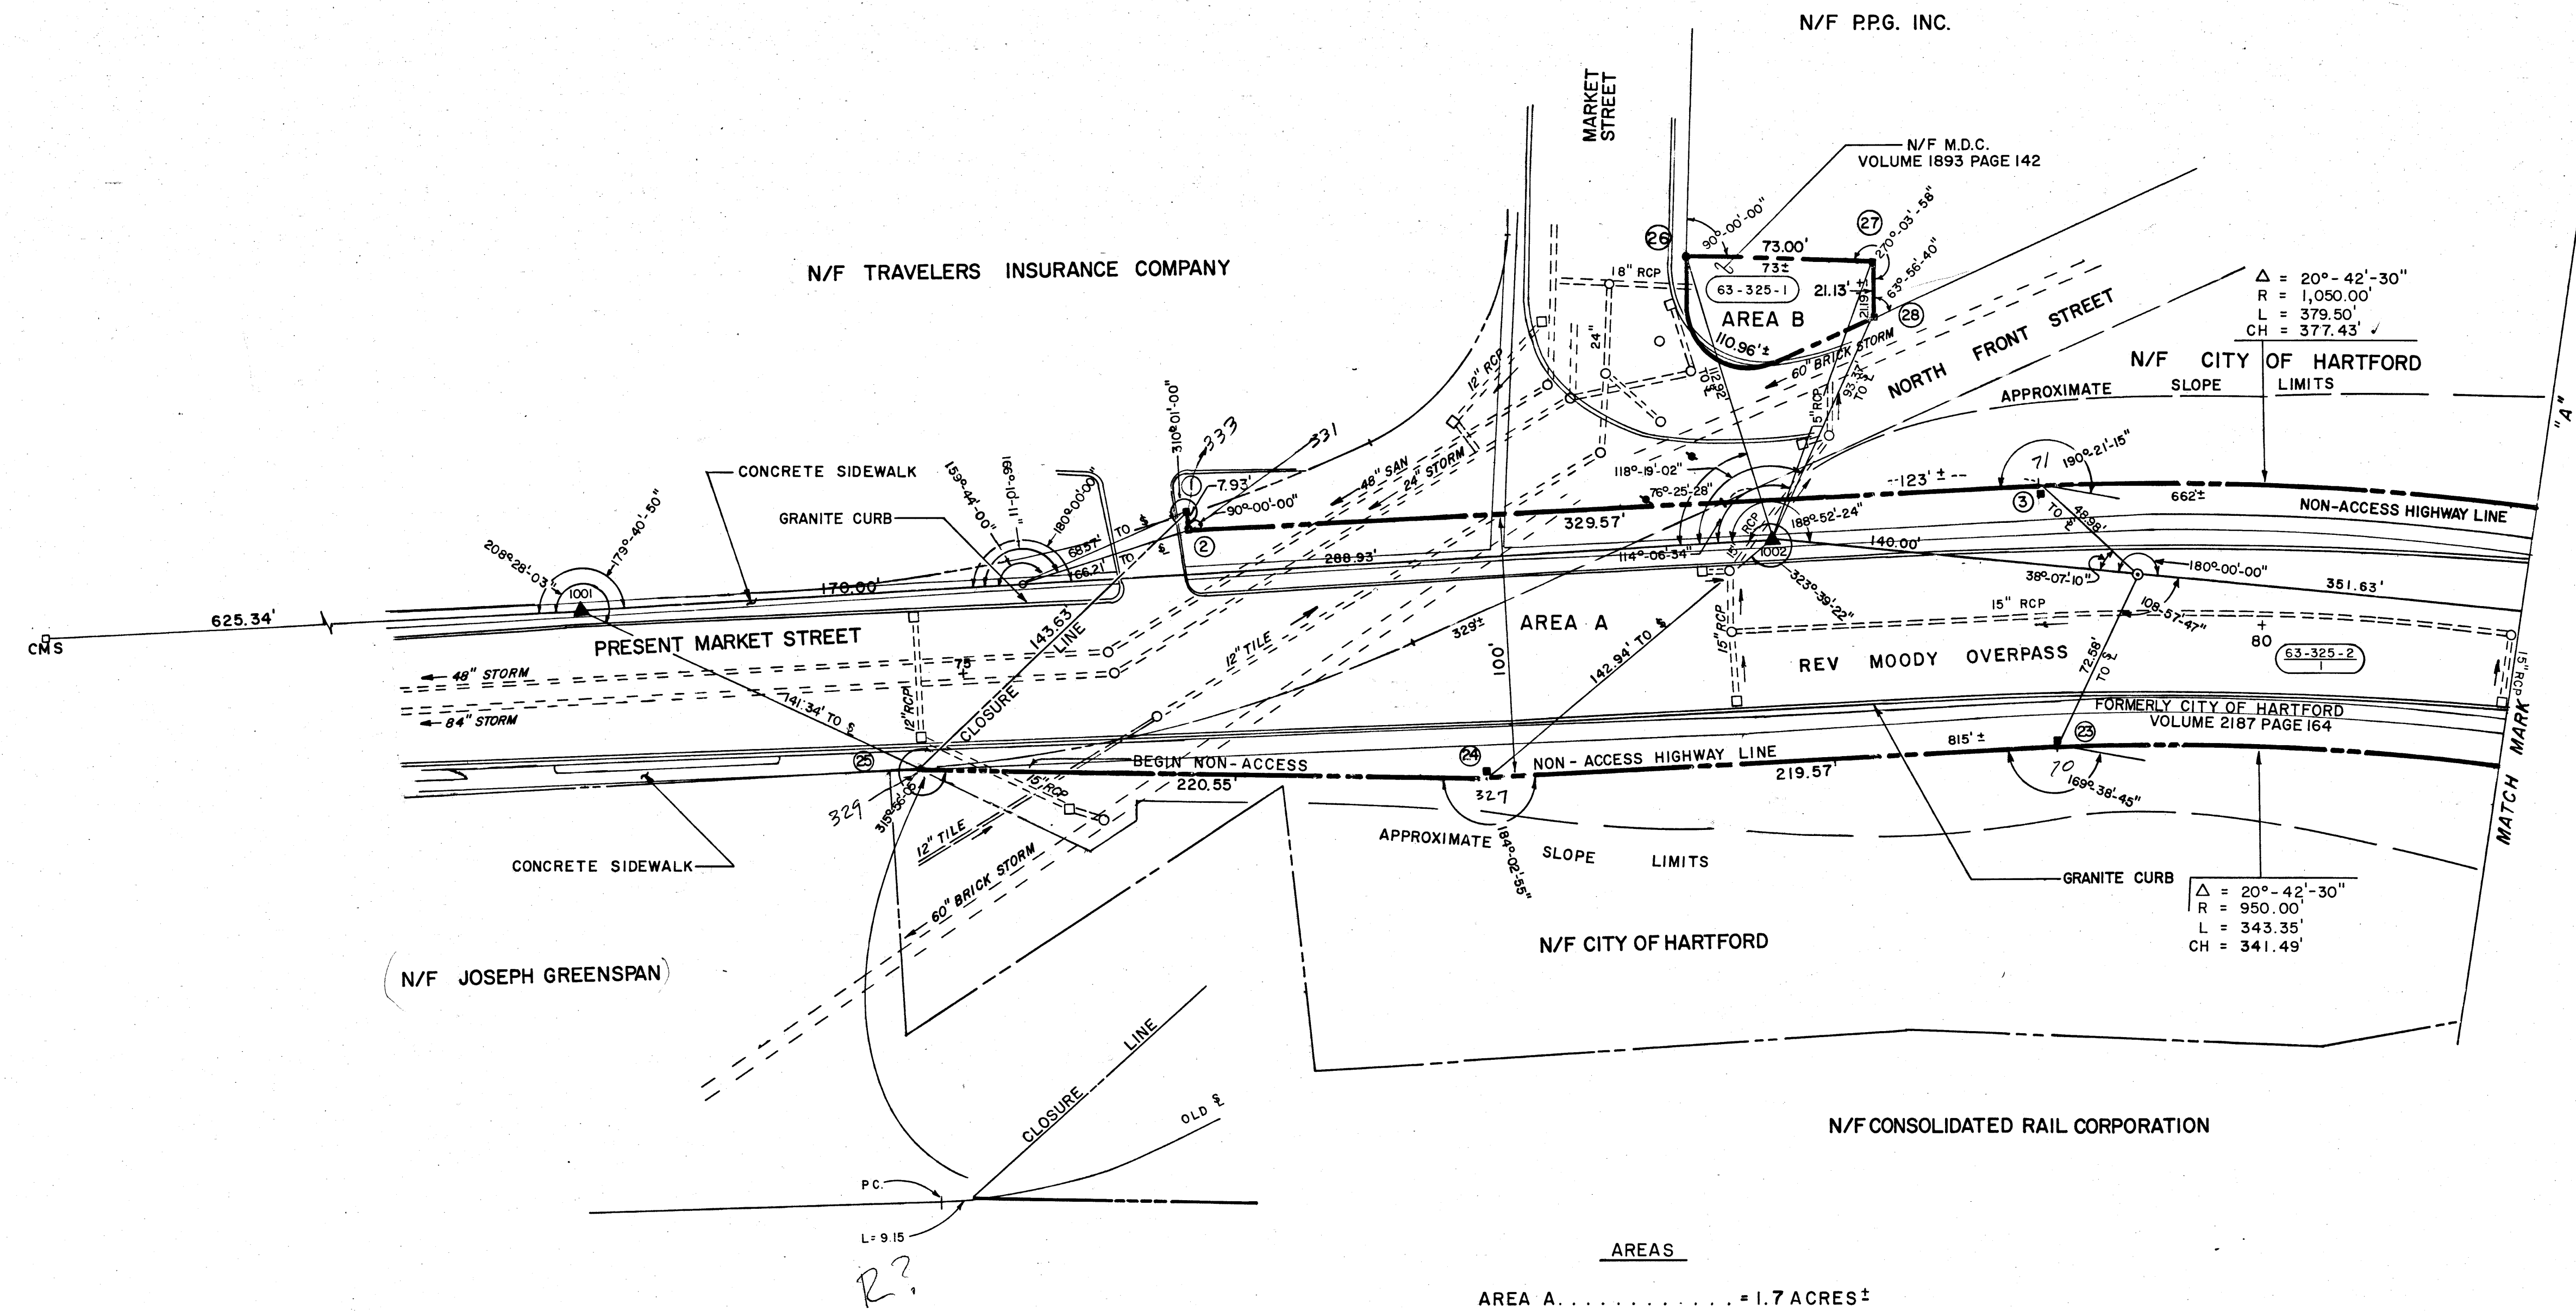
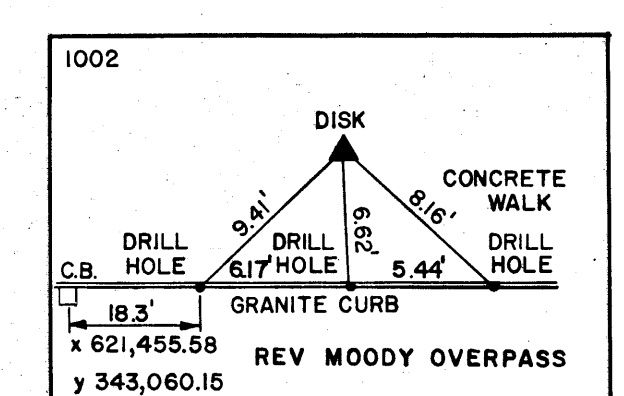
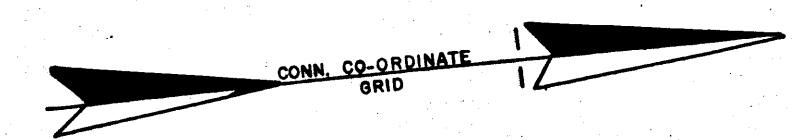


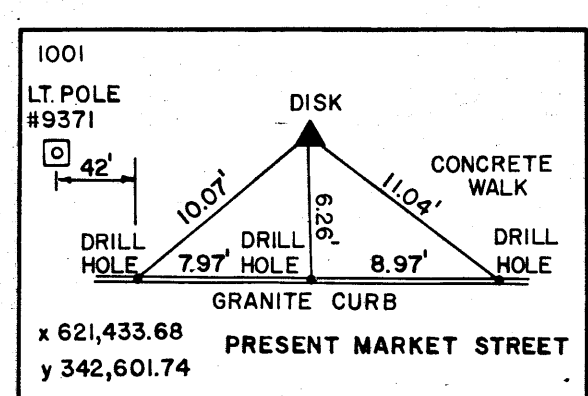

NOTE: ALL CITY MERESTONES SET ON 2 FOOT OFFSET EXCEPT AS SHOWN AND THOSE ALONG PROPERTY LINES.

POINT	STREET LINE	2 FOOT OFFSET
①	x 621,421.14 y 342,836.93	
②	x 621,429.05 y 342,836.51	
③	x 621,446.39 y 343,168.62	x 621,448.38 y 343,165.52
②③	x 621,546.25 y 343,160.56	x 621,544.25 y 343,160.47
②④	x 621,534.70 y 342,941.10	x 621,532.71 y 342,941.28
②⑤	x 621,607.58 y 342,722.22	
②⑥	x 621,344.68 y 343,038.91	
②⑦	x 621,354.66 y 343,111.22	
②⑧	x 621,375.59 y 343,108.31	

AREAS
AREA A = 1.7 ACRES ±
B = .06 ACRES ±
C (OVER RAILROAD) = .4 ACRES ±
D = 3.1 ACRES ±
E (OVER RAILROAD) = .8 ACRES ±
F = 4.7 ACRES ±

COORDINATES BASED ON CONNECTICUT COORDINATE SYSTEM.


TOPOGRAPHY AND PROPERTY OWNERS BASED ON 1981 CONSTRUCTION PLAN

STATION AND PARCEL NUMBERS, UNLESS OTHERWISE NOTED, REFER TO CONSTRUCTION PROJECT 63-325.

LEGEND

- CITY MERESTONE
- NO PERMANENT POINT SET
- ⊙ ANCIENT OR LOCAL MONUMENT ON HIGHWAY LINE
- ▲ BASE LINE MONUMENT
- IRON PIN, PIPE OR BRASS PIN
- MONUMENTED NON-ACCESS LINE
- MONUMENTED HWY. LINE UNLIMITED ACCESS
- INTERIOR NON-ACCESS LINE
- STREET LINE AND PROPERTY LINE
- EASEMENT LINE
- PARCEL LINE AND CONNECTING LINE

NOTE: THE INFORMATION ON THIS MAP IS SUBJECT TO REVISION AS DISCLOSED BY SUBSEQUENT EXAMINATION OF LAND RECORDS AND ON SITE INSPECTION.

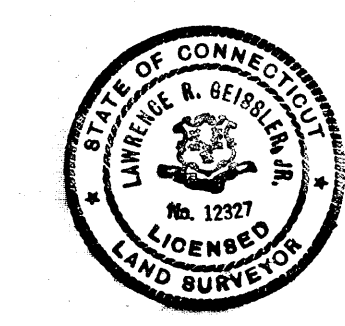

TOWN NO. 63
PROJECT NO. 63-325
SERIAL NO.
SHEET 1 OF 4

I HEREBY CERTIFY THAT THIS MAP IS SUBSTANTIALLY CORRECT TO THE BEST OF MY KNOWLEDGE AND BELIEF
Lawrence R. Gubala
TITLE: Chief of Survey
DATE: 12/14/87

DAYBOOK NO 011122

THIS MAP AND SURVEY WERE PREPARED IN ACCORDANCE WITH THE STANDARDS OF A CLASS A-1 SURVEY AS DEFINED IN THE CODE OF PRACTICE FOR STANDARDS OF ACCURACY OF SURVEYS AND MAPS, ADOPTED DECEMBER 10, 1975 AS AMENDED BY THE CONNECTICUT ASSOCIATION OF LAND SURVEYORS, INC.

MAP SHOWING PROPERTY TO BE CONVEYED TO THE CITY OF HARTFORD BY THE STATE OF CONNECTICUT REV. MOODY OVERPASS

SCALE 1" = 40' DECEMBER 14, 1987
ROBERT W. GUBALA
CHIEF ENGINEER

Drawn By F.H. Date 12-87
Checked By L.R.G. Date 12-87

FUSS & O'NEILL, INC.
MANCHESTER, CONNECTICUT