

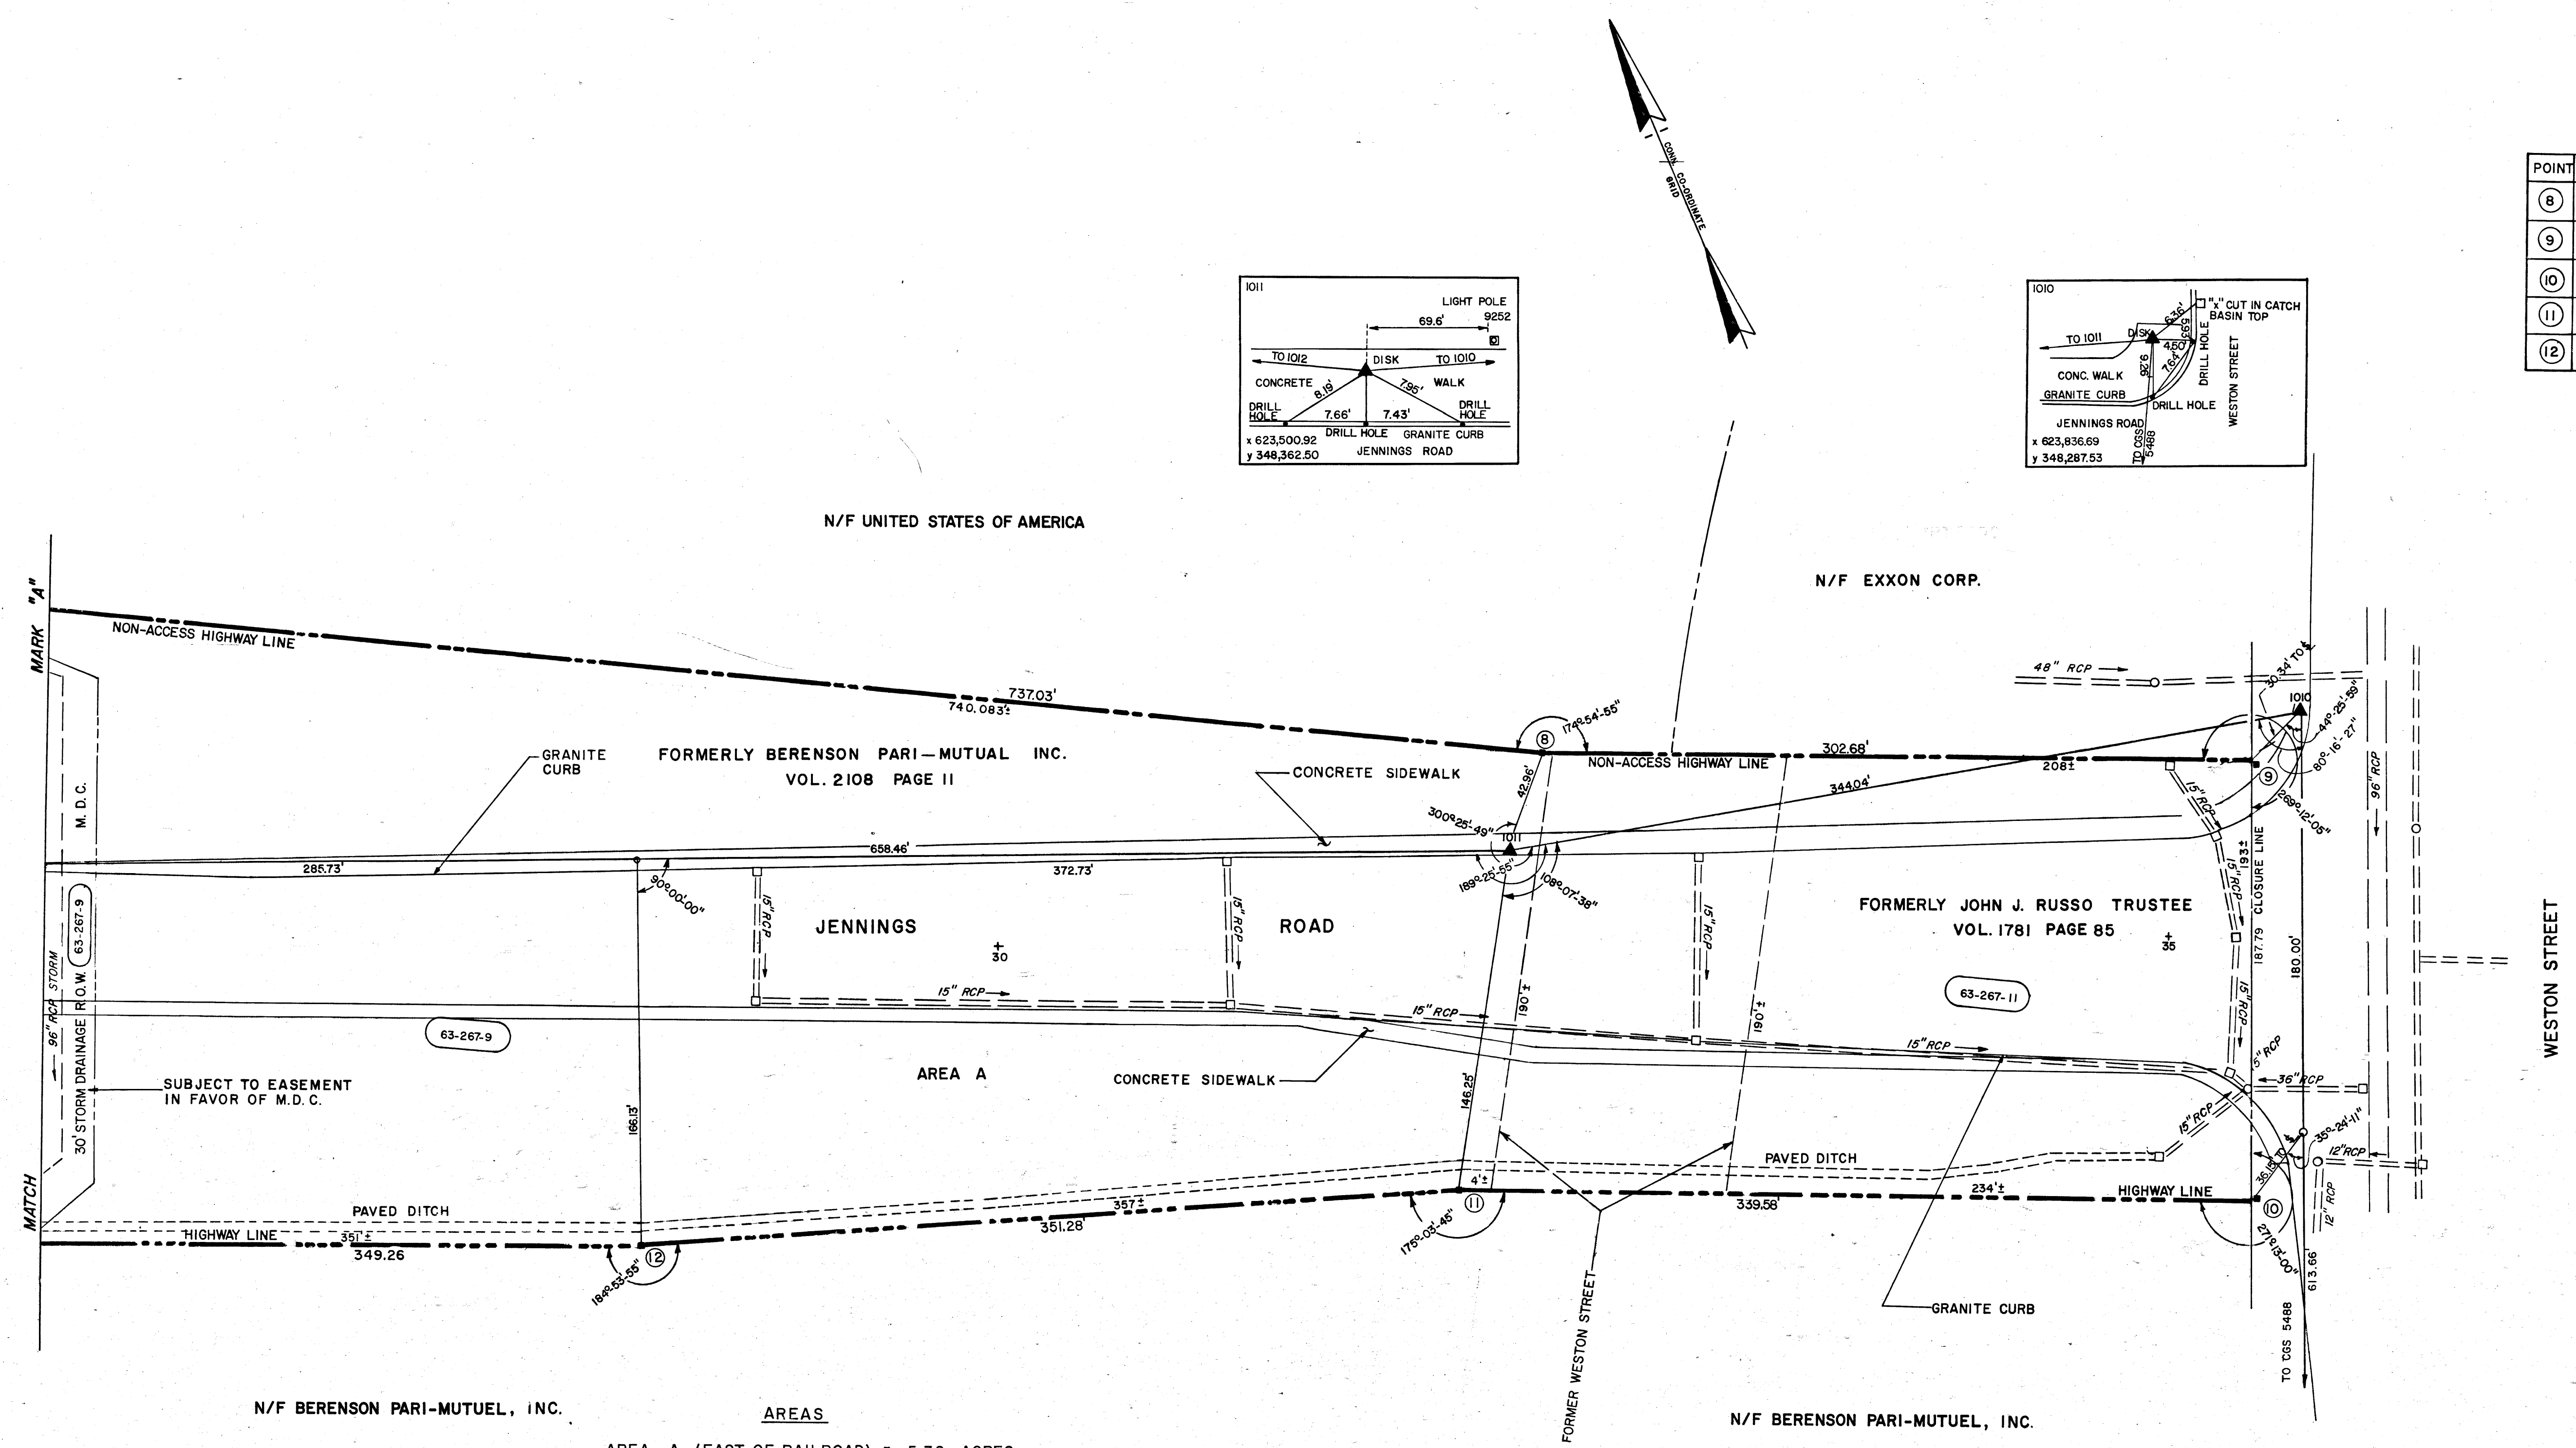
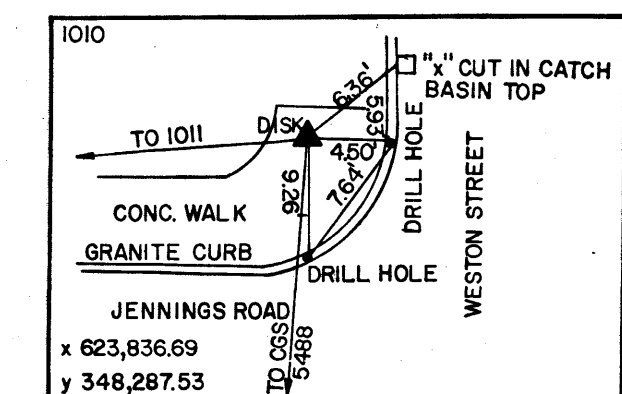


POINT	STREET LINE	2 FOOT OFF SET
8	x 623,530.22 y 348,393.90	
9	x 623,808.81 y 348,275.55	x 623,809.89 y 348,272.92
10	x 623,737.79 y 346,101.70	x 623,740.38 y 348,102.76
11	x 623,426.22 y 348,236.76	
12	x 623,093.09 y 348,348.21	

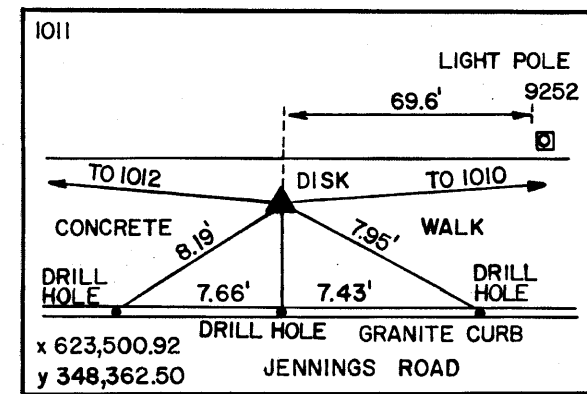

AREAS
AREA A (EAST OF RAILROAD) = 5.32 ACRES
AREA B (OVER RAILROAD) = 1.28 ACRES (EASEMENT)
AREA C (WEST OF RAILROAD) = 2.71 ACRES

- LEGEND
- DISK
 - CITY MERESTONE
 - NO PERMANENT POINT SET
 - ANCIENT OR LOCAL MONUMENT ON HIGHWAY LINE
 - BASE LINE MONUMENT
 - IRON PIN, PIPE OR BRASS PIN
 - MONUMENTED NON ACCESS LINE
 - MONUMENTED HWY. LINE UNLIMITED ACCESS
 - INTERIOR NON ACCESS LINE
 - STREET LINE AND PROPERTY LINE
 - EASEMENT LINE
 - PARCEL LINE AND CONNECTING LINE

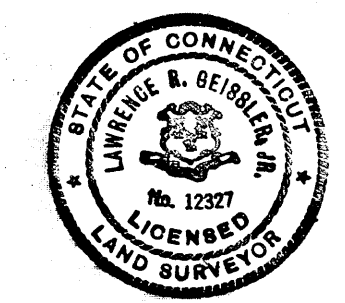

DATE	REVISION	REQ. BY

TOWN NO. 63
PROJECT NO. 63-267
SERIAL NO.
SHEET 2 OF 2
FUSS & O'NEILL INC.
MANCHESTER, CONNECTICUT
I HEREBY CERTIFY THAT THIS MAP IS SUBSTANTIALLY CORRECT TO THE BEST OF MY KNOWLEDGE AND BELIEF
TITLE: Chief of Survey
DATE: 12/14/87

DAYBOOK No. 01123
THIS MAP AND SURVEY WERE PREPARED IN ACCORDANCE WITH THE STANDARDS OF A CLASS A-1 SURVEY AS DEFINED IN THE CODE OF PRACTICE FOR STANDARDS OF ACCURACY OF SURVEYS AND MAPS, ADOPTED DECEMBER 10, 1975 AS AMENDED BY THE CONNECTICUT ASSOCIATION OF LAND SURVEYORS, INC.

MAP SHOWING PROPERTY TO BE
CONVEYED TO
THE CITY OF HARTFORD
BY
THE STATE OF CONNECTICUT
JENNINGS ROAD
SCALE 1"=40'
DECEMBER 14, 1987

Drawn By F.H. Date 12-87
Checked By L.R.G. Date 12-87

NOTE: THE INFORMATION ON THIS MAP IS SUBJECT TO REVISION AS DISCLOSED BY SUBSEQUENT EXAMINATION OF LAND RECORDS AND ON SITE INSPECTION.