




CITY MERESTONE

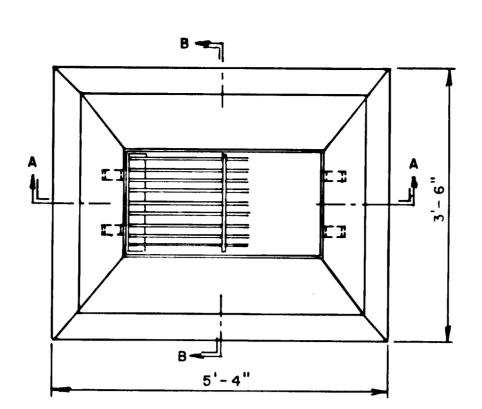


TYPE "C-L" CONCRETE TOP FOR C.B.

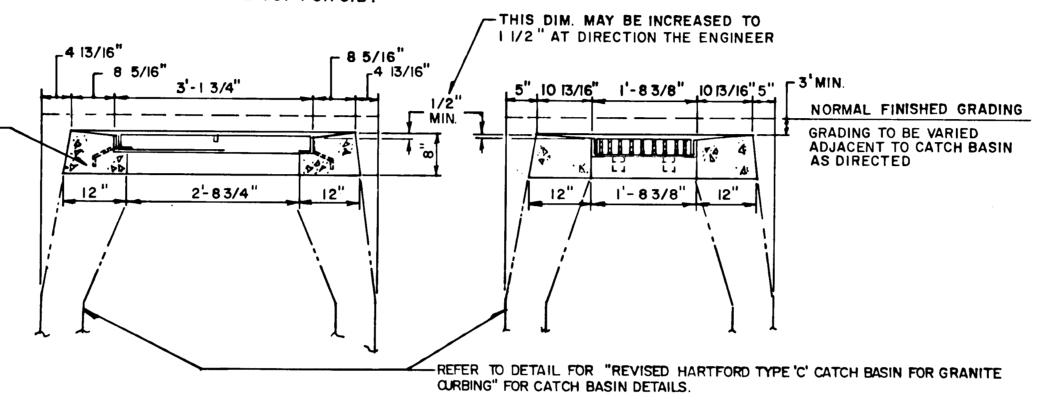

HARTFORD TYPE 'C-L' CATCH BASIN

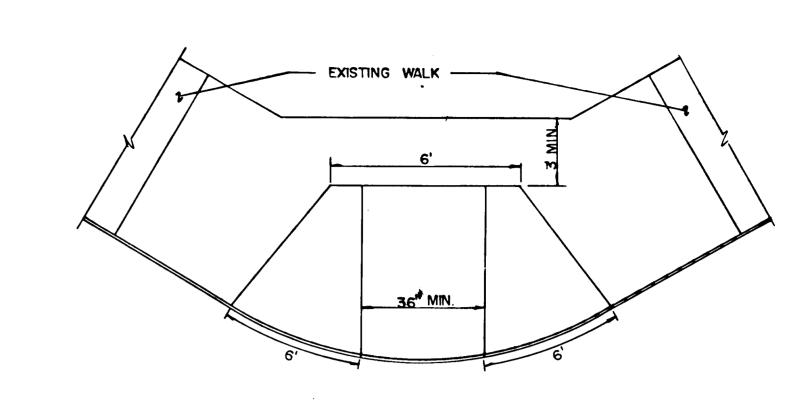


PLAN

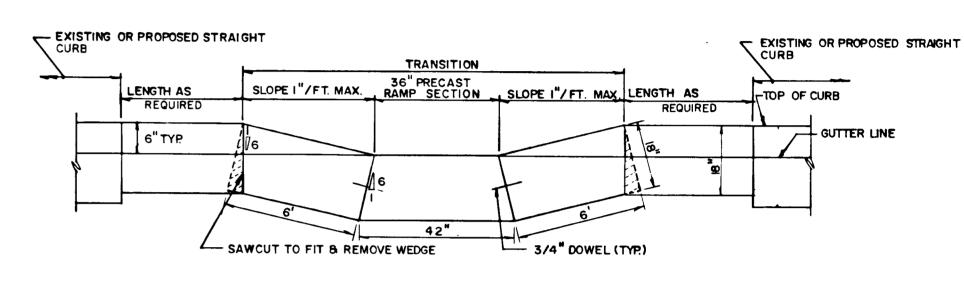


SECTION

CURB AVAILABLE IN STANDARD 6' LENGTHS FOR RADII OF 15, 20, 25' ONLY. FOR REQUIREMENTS ON STONE AND CONCRETE FOUNDATIONS SEE "STRAIGHT GRANITE CURB SECTION" & "RADIUS GRANITE CURB SECTION" DETAILS. GROUT ALL JOINTS WITH NON-SHRINK TYPE GROUT MATCHING CURB COLOR EXCEPT WHERE BUTTING TO BIT. CONC. LIP CURBING.


LAYOUT DETAIL FOR PRECAST CONCRETE RADIUS CURB

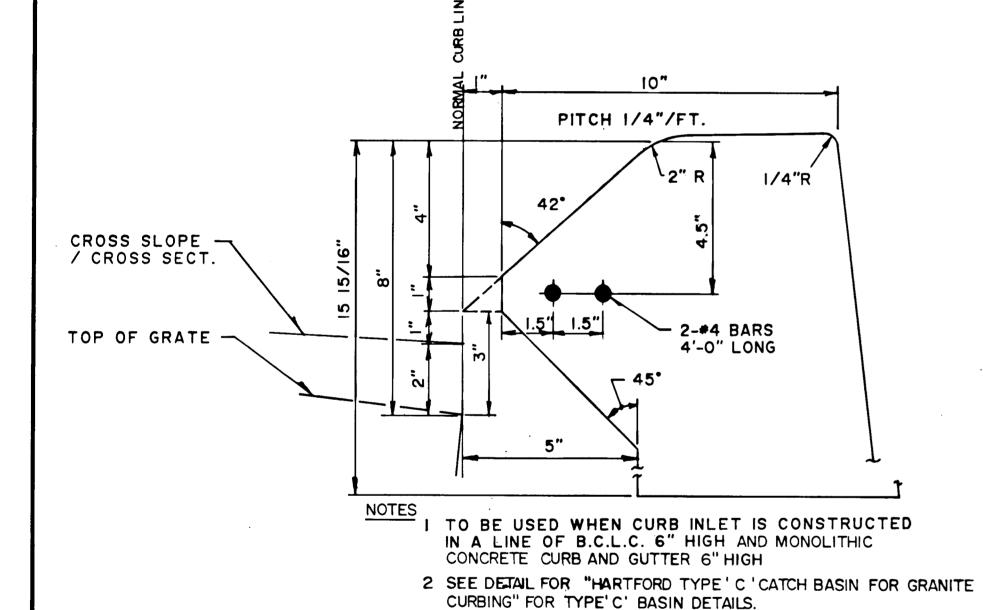


HARTFORD TYPE 'C' CATCH BASIN INLET FOR BITUMINOUS CONCRETE LIP CURBING AND CONCRETE CURBING

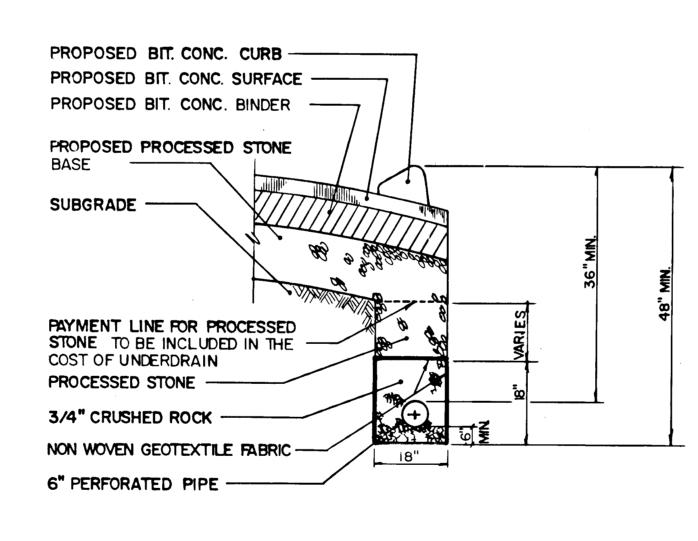

CURB UNDERDRAIN- TOTAL RECONSTRUCTION (DETAIL 1)

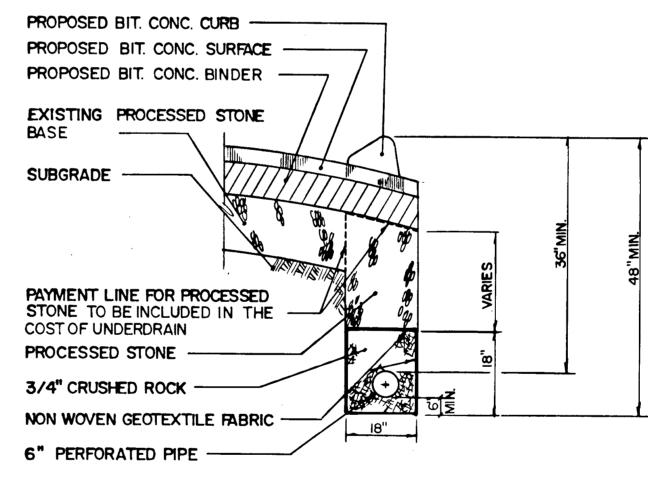

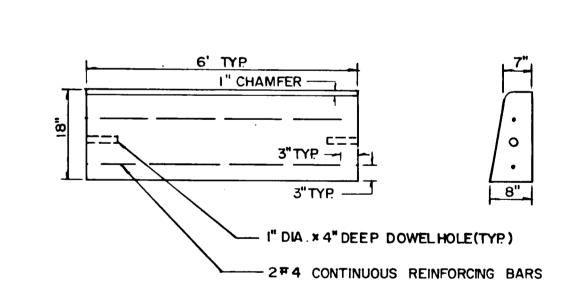

TYPICAL PRECAST CONCRETE CURB DETAIL


CURB UNDERDRAIN PAVEMENT REPAIR (DETAIL 2)

NOTE: CHECK GRAPHIC SCALES BEFORE USING DRAWINGS

GRAPHIC SCALES J. A.C. DESIGN M.D.H. N.T.S. J DRAWN J.R.M./T.C. CHECKED A.E.C. NO. DATE DESCRIPTION DATE REVISIONS 9.20.85

ROADWAY RECONSTRUCTION HARTFORD, CONNECTICUT

PRECAST CONCRETE

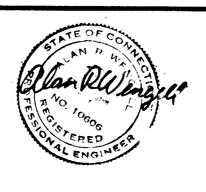

Hayden | Wegman
Consulting Engineers

• WEST HARTFORD • BOSTON . NEW YORK . ATLANTA NIAGARA . WEST PALM BEACH

CITY OF HARTFORD, CONNECTICUT
DEPARTMENT OF PUBLIC WORKS
BUREAU OF ENGINEERING SERVICES

DAYBOOK NO.011014

DATE

TYPICAL DETAILS

Contract No. E 86-11

Job No. 852534

513 E

SHEET

I-4