



HARTFORD TYPE 'C-L' CATCH BASIN

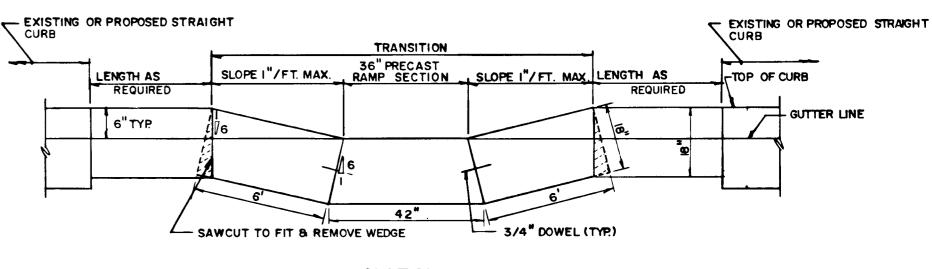



SECTION

CURB AVAILABLE IN STANDARD 6' LENGTHS FOR RADII OF 15, 20, 25' ONLY. FOR REQUIREMENTS ON STONE AND CONCRETE FOUNDATIONS SEE "STRAIGHT GRANITE CURB SECTION" & "RADIUS GRANITE CURB SECTION" DETAILS. GROUT ALL JOINTS WITH NON-SHRINK TYPE GROUT MATCHING CURB COLOR EXCEPT WHERE BUTTING TO BIT. CONC. LIP CURBING.

## LAYOUT DETAIL FOR PRECAST CONCRETE RADIUS CURB

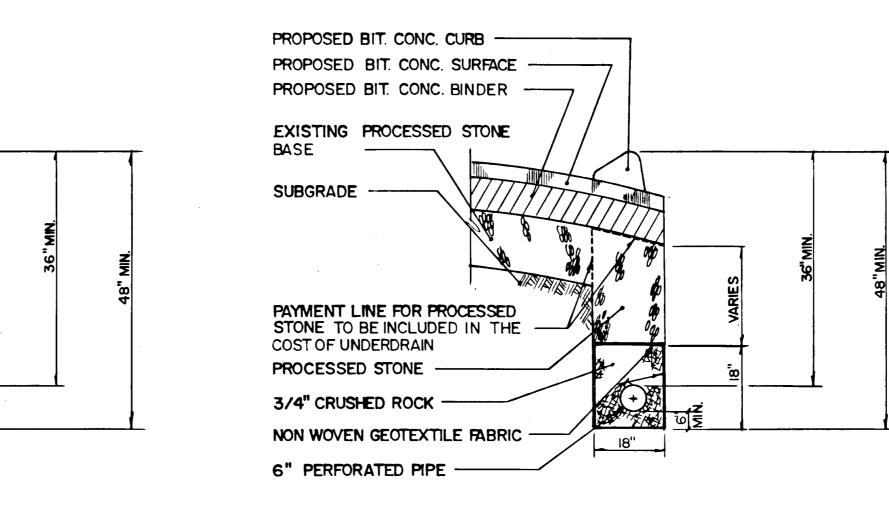

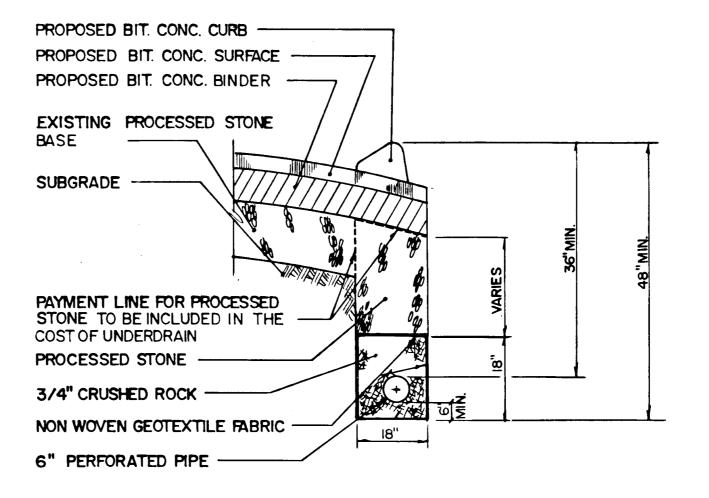

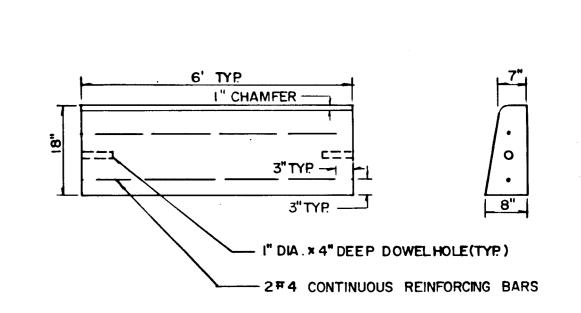

TYPICAL PRECAST CONCRETE CURB DETAIL

## PROPOSED PROCESSED STONE SUBGRADE PAYMENT LINE FOR PROCESSED STONE TO BE INCLUDED IN THE

COST OF UNDERDRAIN PROCESSED STONE -

3/4" CRUSHED ROCK -NON WOVEN GEOTEXTILE FABRIC -6" PERFORATED PIPE -

PROPOSED BIT. CONC. CURB

PROPOSED BIT. CONC. SURFACE -

PROPOSED BIT. CONC. BINDER -

CURB UNDERDRAIN- TOTAL RECONSTRUCTION (DETAIL I)

CURB UNDERDRAIN PAVEMENT REPAIR (DETAIL 2)

## CURBING

HARTFORD TYPE 'C' CATCH BASIN INLET FOR BITUMINOUS CONCRETE LIP CURBING AND CONCRETE

CONCRETE CURB AND GUTTER 6" HIGH

CURBING" FOR TYPE'C' BASIN DETAILS.

PITCH 1/4"/FT.

1/4"R

4'-0" LONG

I TO BE USED WHEN CURB INLET IS CONSTRUCTED IN A LINE OF B.C.L.C. 6" HIGH AND MONOLITHIC

2 SEE DETAIL FOR "HARTFORD TYPE'C'CATCH BASIN FOR GRANITE

NOTE: CHECK GRAPHIC SCALES BEFORE USING DRAWINGS

N.T.S.

GRAPHIC SCALES DESIGN M.D.H DRAWN J.R.M./T.C. CHECKED A.E.C DESCRIPTION DATE REVISIONS 9.20.85

ROADWAY RECONSTRUCTION HARTFORD, CONNECTICUT



• WEST HARTFORD • BOSTON . NEW YORK . ATLANTA NIAGARA . WEST PALM BEACH

CITY	OF	HAF	RTFOF	RD, C	ONNECTI	CUT
					WORKS SERVICES	

TYPICAL DETAILS

DAYBOOK NO.01.1015 DATE

Job No. 852534 Contract No.E86-12

SHEET

I-4

CROSS SLOPE -/ CROSS SECT.

TOP OF GRATE -