
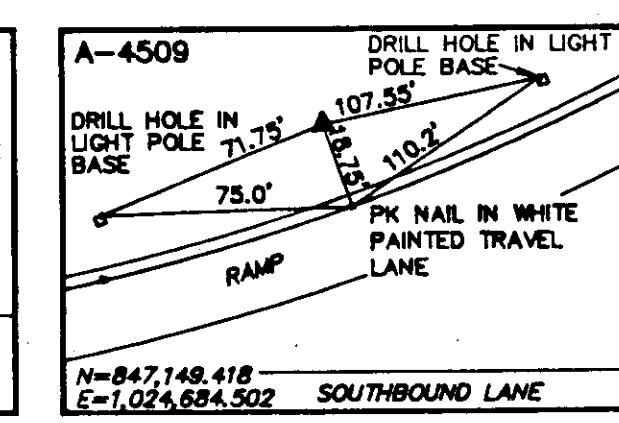
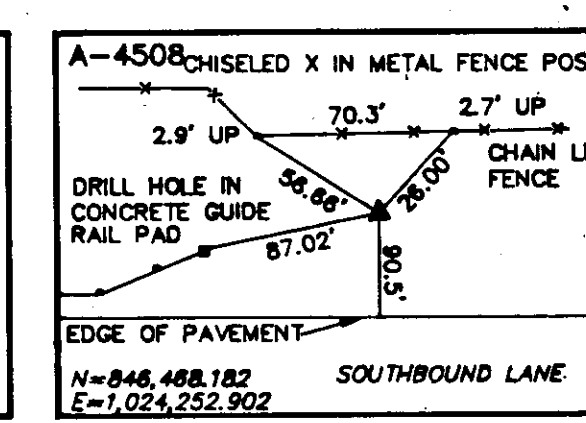
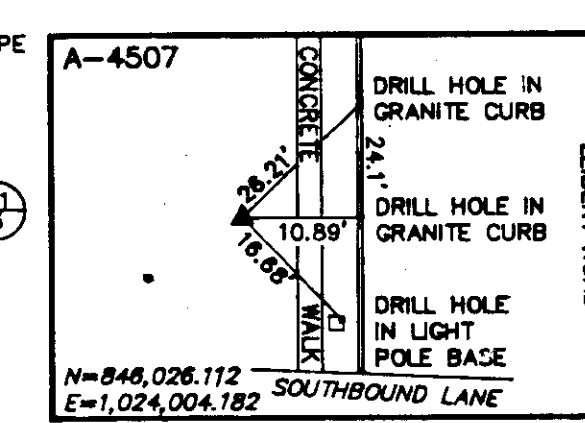
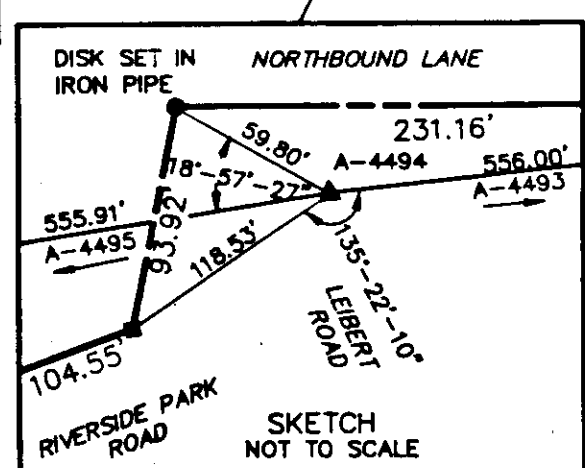
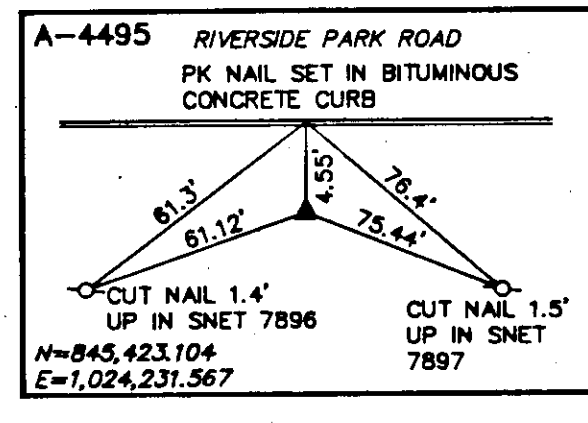
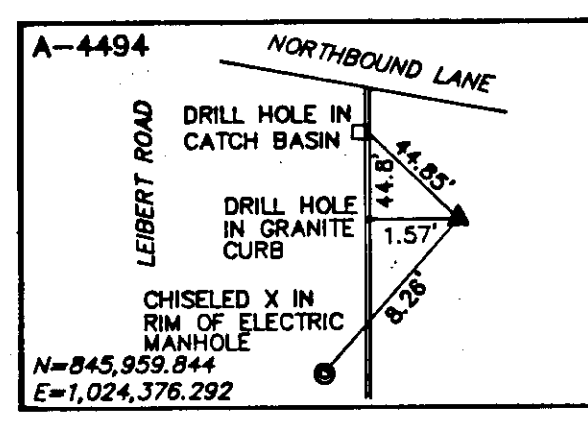
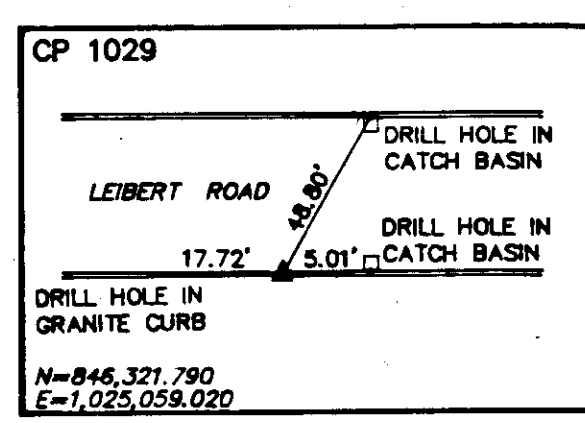
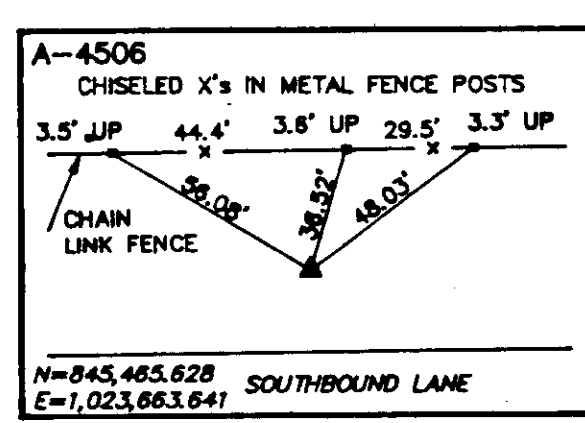
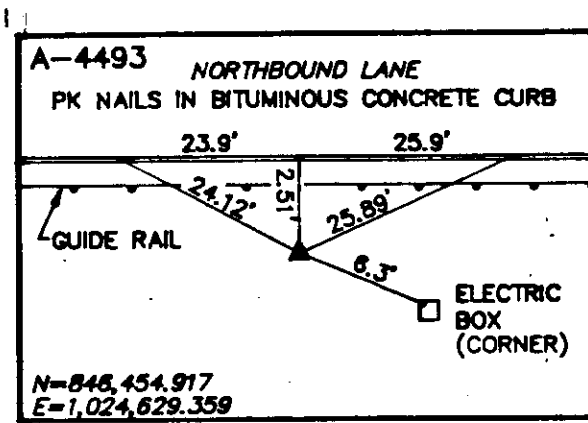


RECEIVED BY
Dec 8 1 01 PM '95
TOWN & CITY CLERK
HARTFORD
VOL. _____
PAGE _____

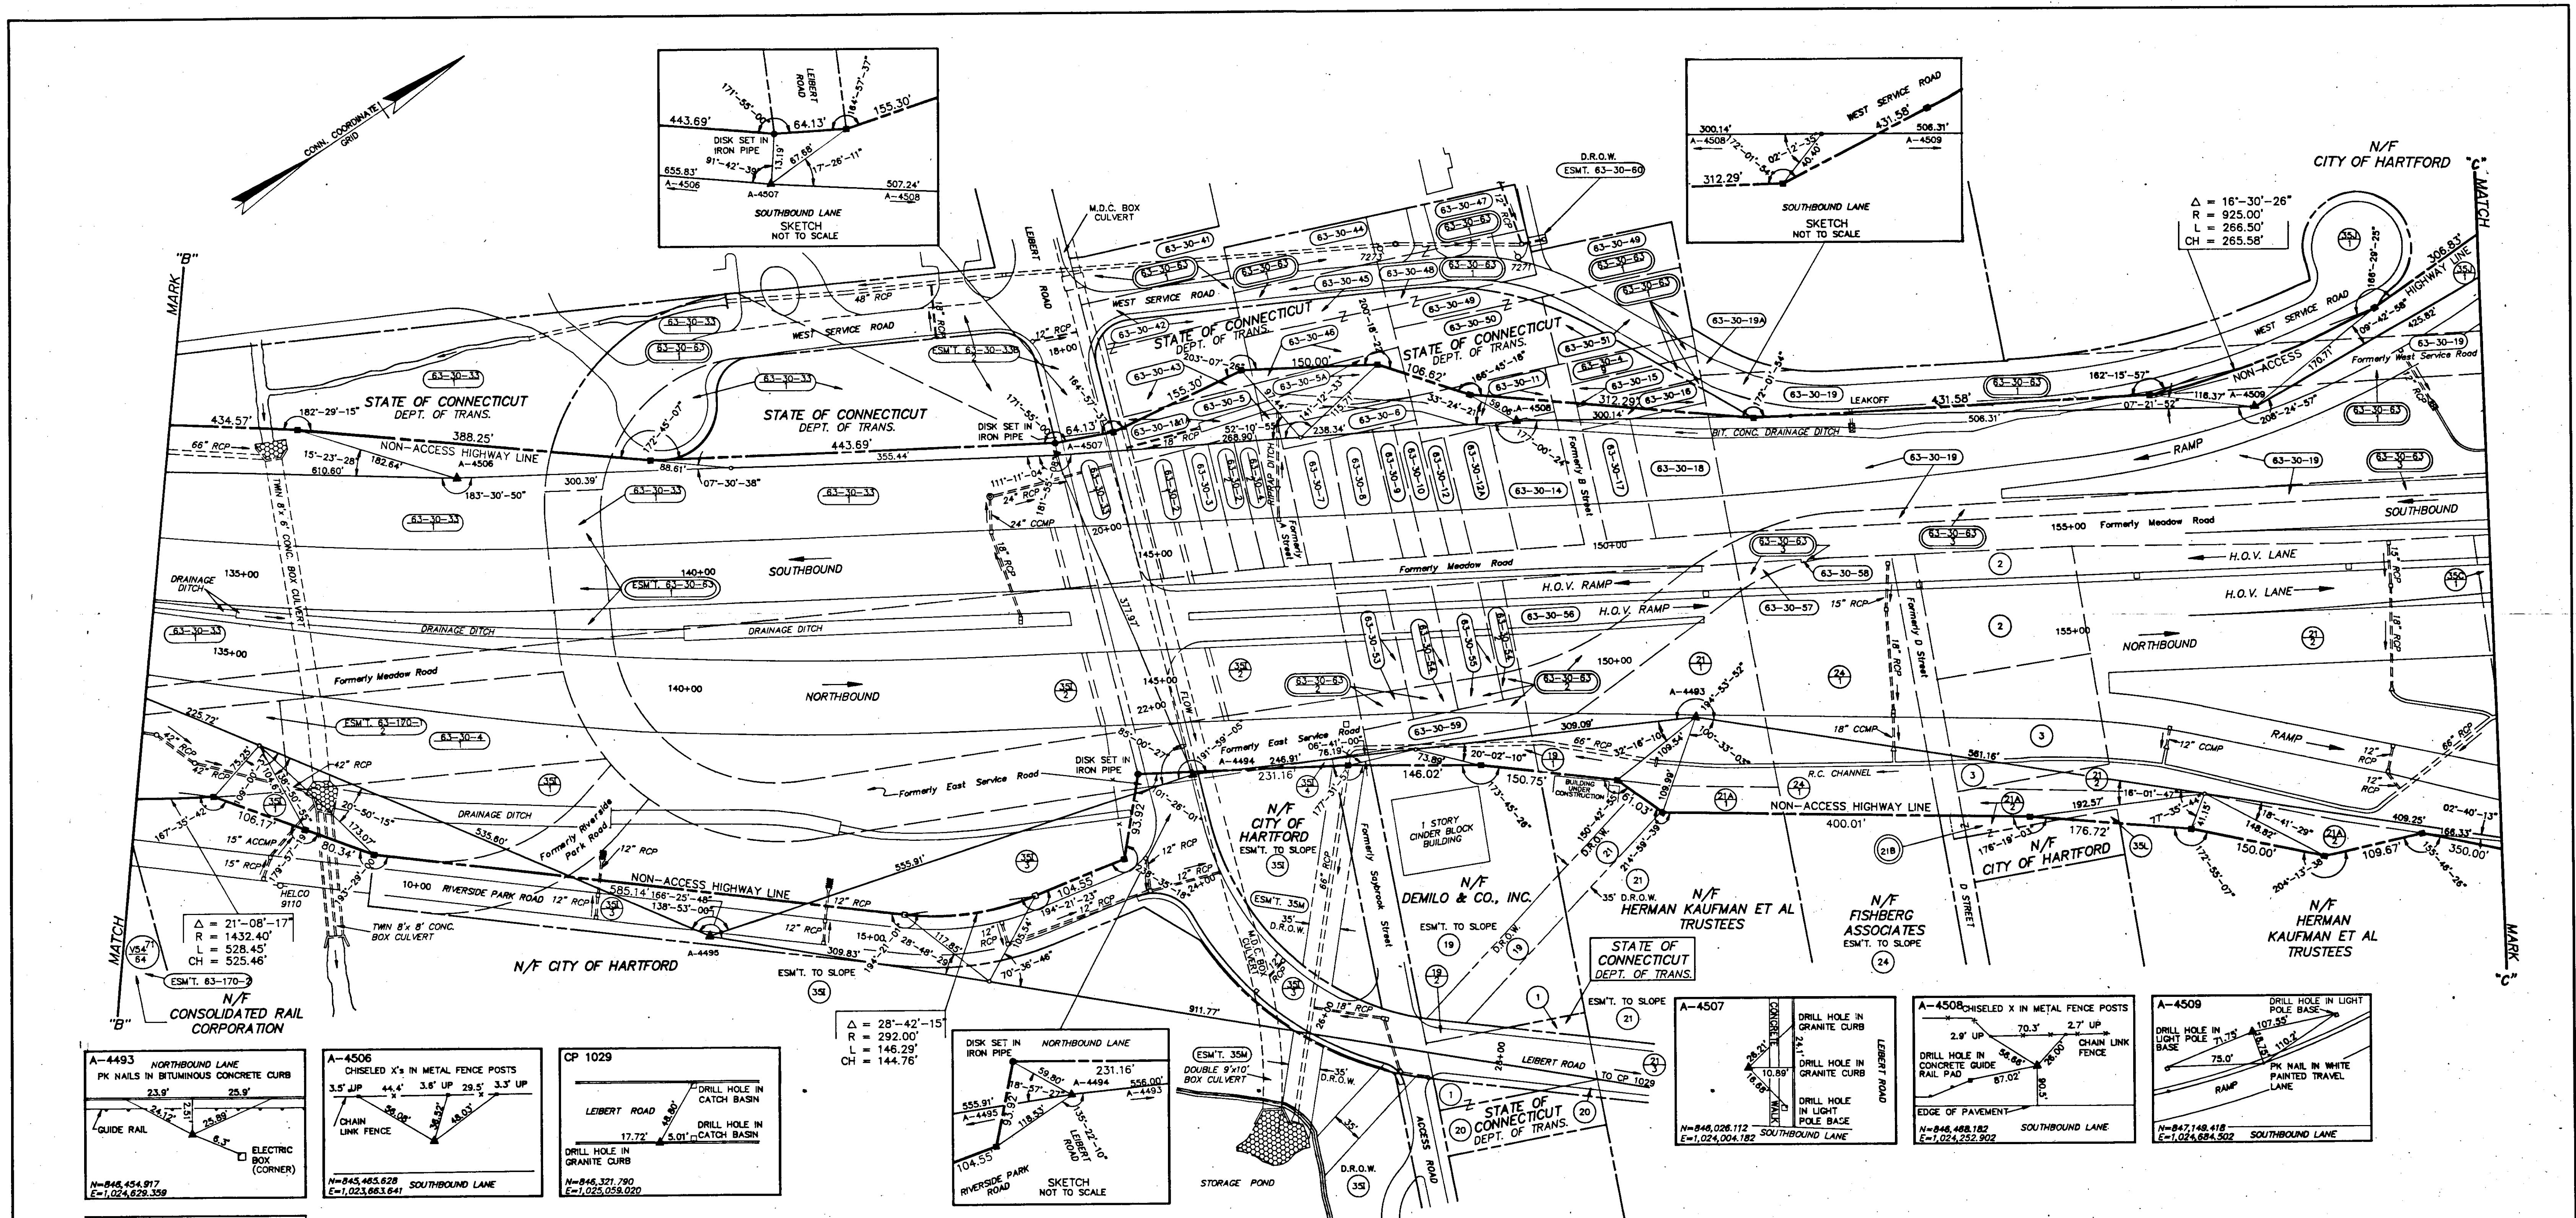

APPROVED JOHN R. PUGLISI
MANAGER OF SURVEY OPERATIONS
APPROVED JAMES F. BYRNES, JR. P.E.
CHIEF ENGINEER
DATE DECEMBER 8, 1995
I hereby declare that this map is substantially correct. This map and survey were prepared in accordance with the standards of a Class A-1 survey as defined in the "Recommended Standards for Surveys and Maps in the State of Connecticut" as prepared and adopted by the Connecticut Association of Land Surveyors, Inc., on September 23, 1984.
JOHN R. PUGLISI
JOHN R. PUGLISI
L.S. # 8508
L.S. # 8504

STATE OF CONNECTICUT
DEPARTMENT OF TRANSPORTATION
RIGHT OF WAY MAP
TOWN OF HARTFORD
INTERSTATE ROUTE 91
FROM INTERSTATE ROUTE 84
NORTHERLY TO THE WINDSOR TOWN LINE

SCALE 1"=80' ±

SURVEY BY B. DORMAN DATE 10-92
PLOTTED BY D. CARTER DATE 11-92
TRACED BY D. CARTER DATE 6-93
APPROVED S. MCCUSKER DATE 9-95

NUMBER 63-13
SHEET NO. 3 OF 7