
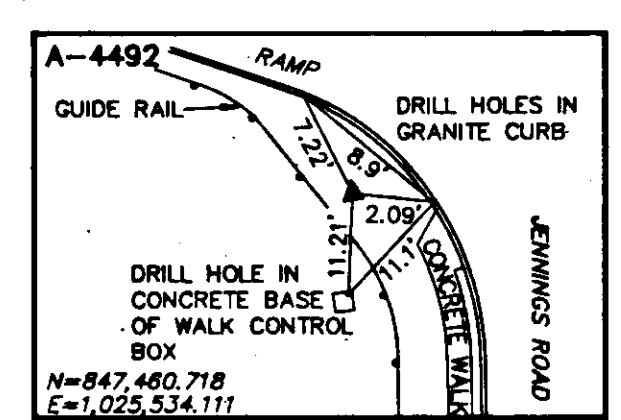
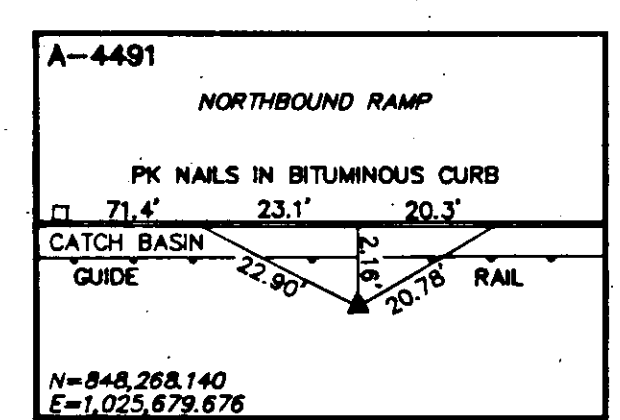
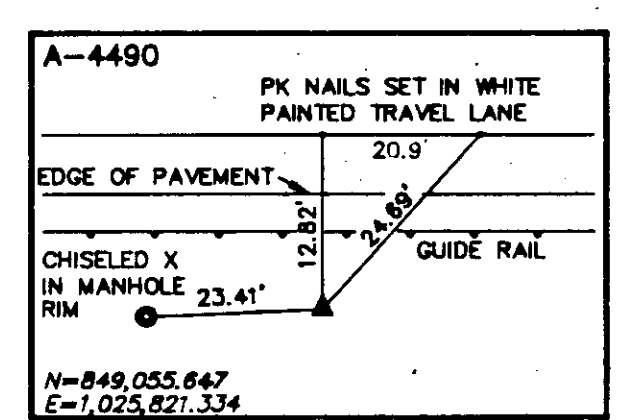
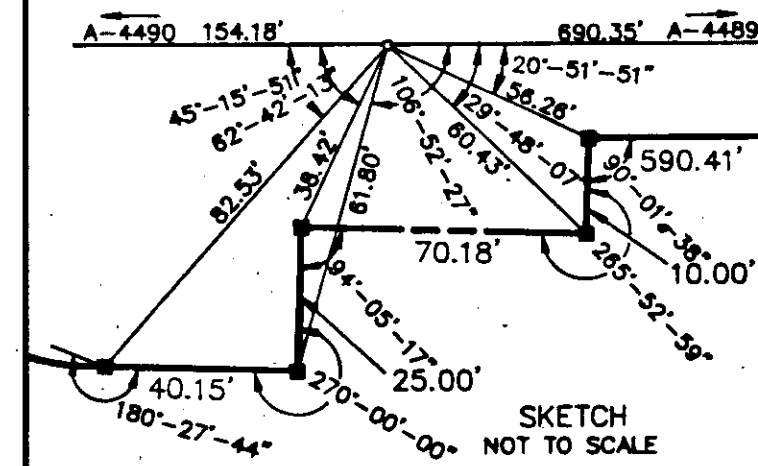


RECEIVED BY
Dec 8 1 01 PM '95
TOWN & CITY CLERK
HARTFORD
VOL. _____ PAGE _____

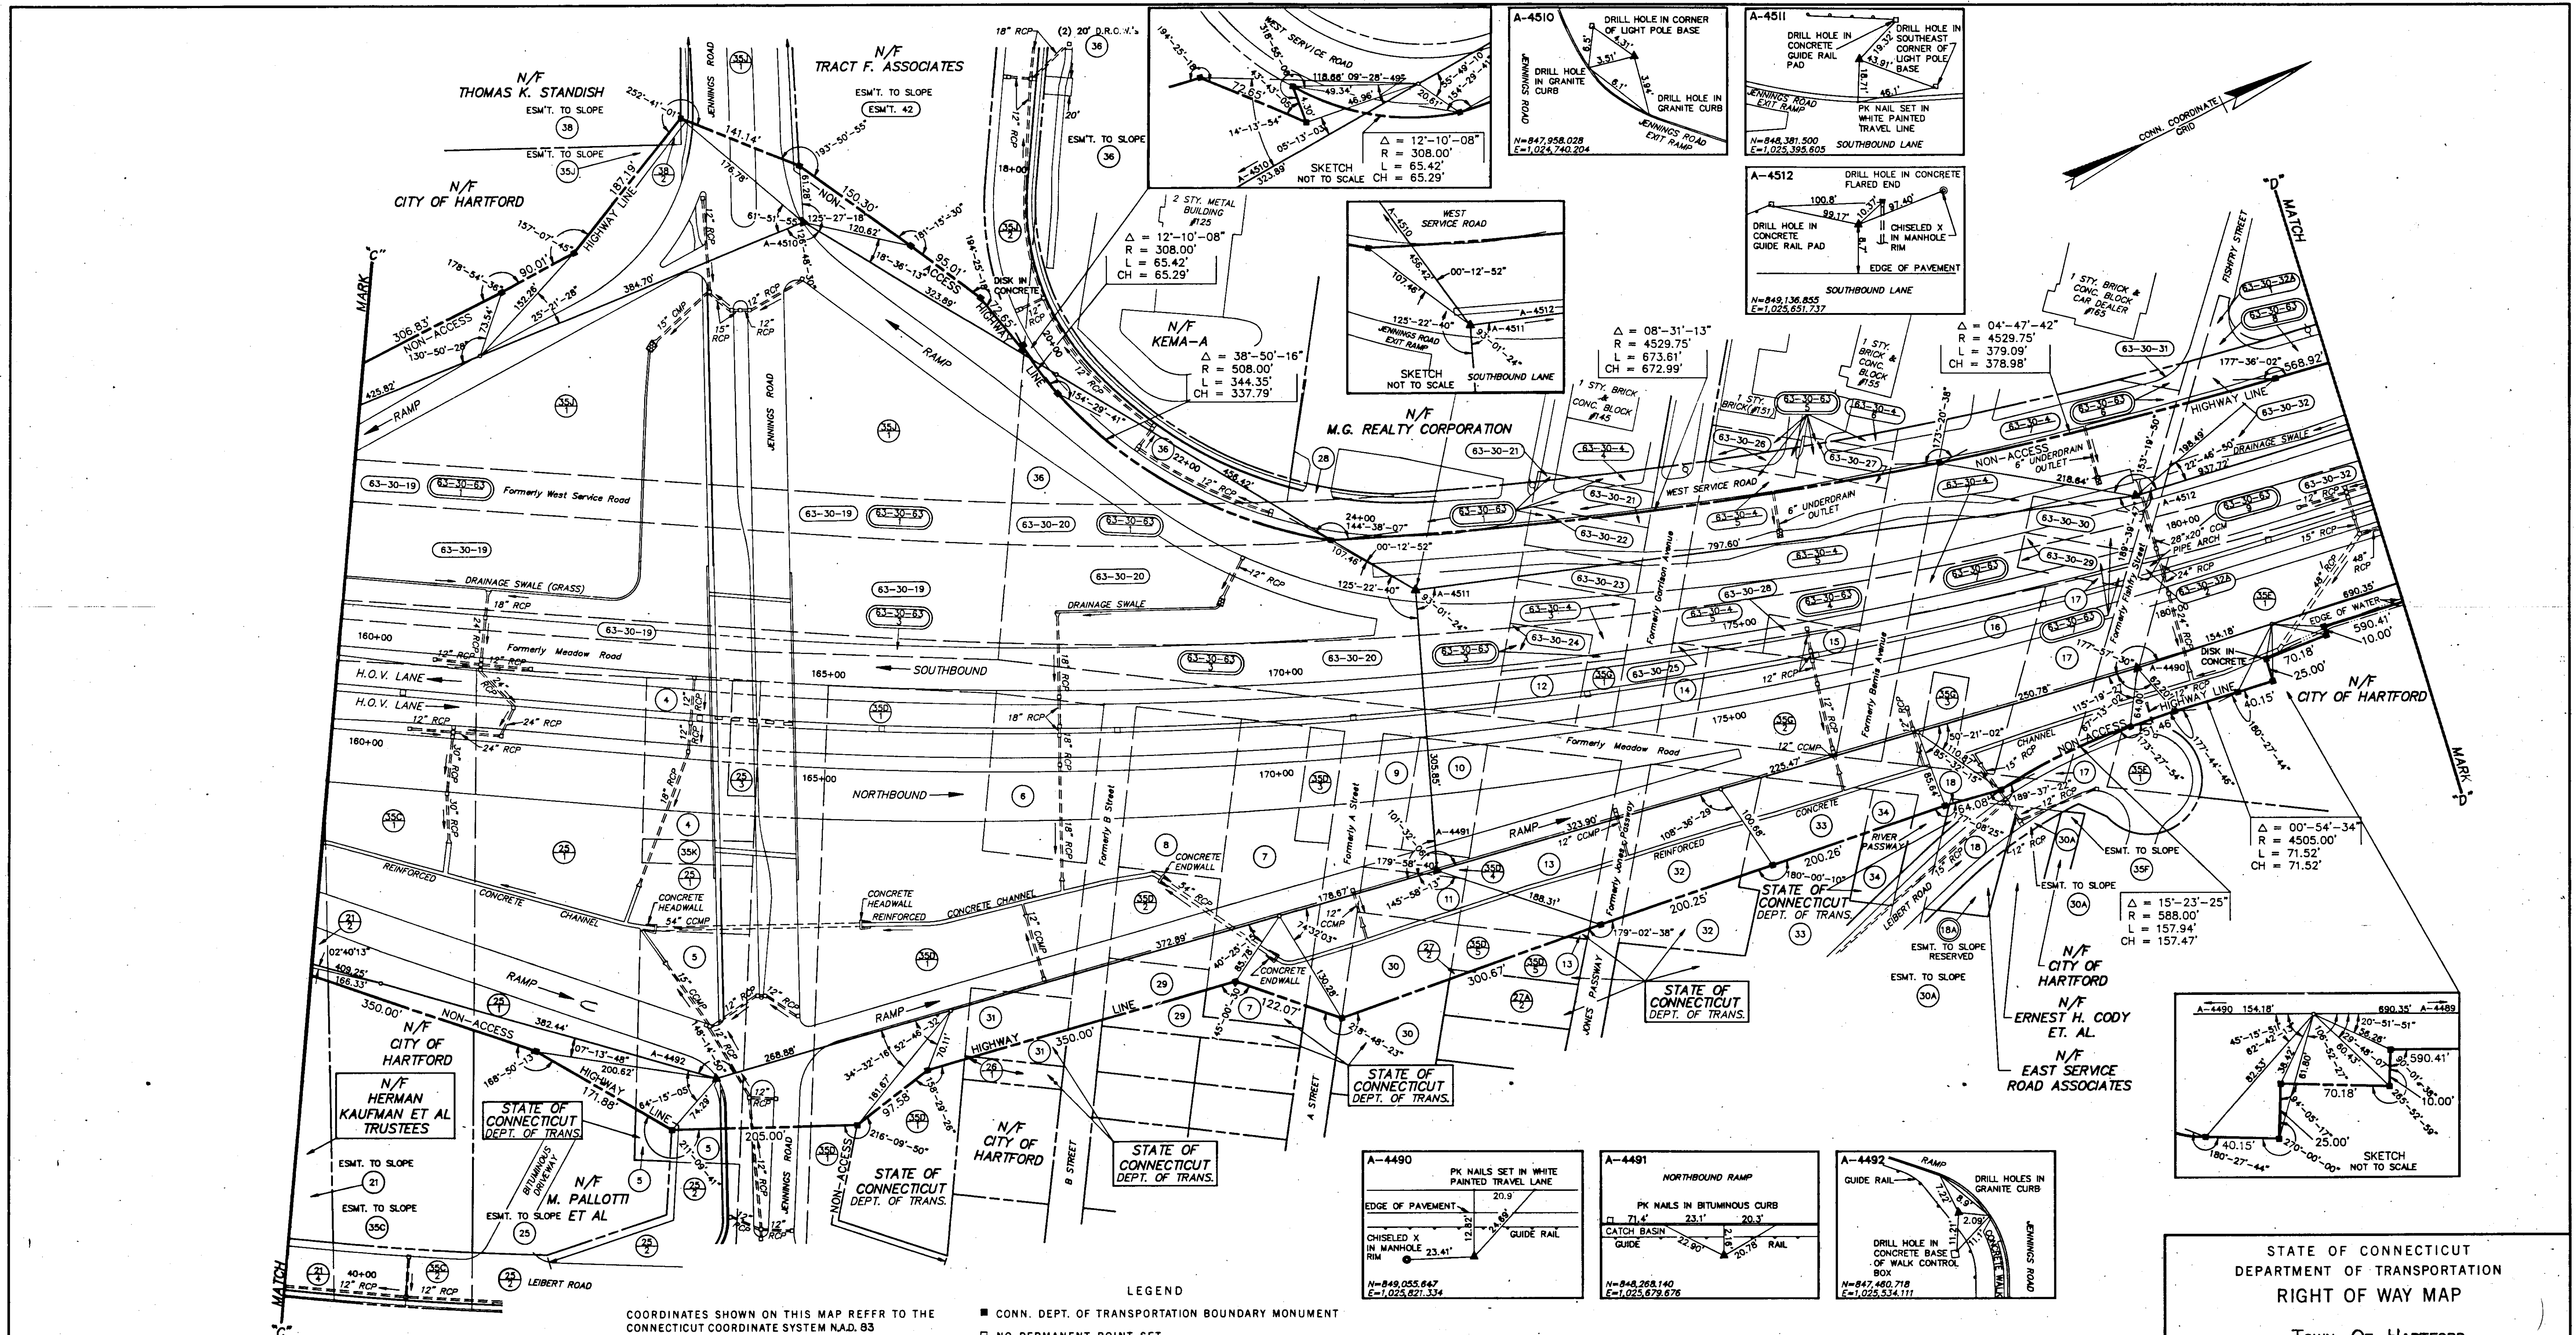

STATE OF CONNECTICUT DEPARTMENT OF TRANSPORTATION RIGHT OF WAY MAP			
TOWN OF HARTFORD			
INTERSTATE ROUTE 91			
FROM INTERSTATE ROUTE 84 NORTHERLY TO THE WINDSOR TOWN LINE			
SCALE 1" = 80'	DATE 10-92	NUMBER 63-13	
SURVEY BY B. DORMAN	DATE 11-93	SHEET NO. 4 OF 7	
PLOTTED BY D. CARTER	DATE 6-93		
TRACED BY D. CARTER	DATE 9-95		
APPROVED S. McCUSKER	DATE 9-95		

APPROVED: JOHN R. PUGLISI
MANAGER OF SURVEY OPERATIONS
APPROVED: JAMES F. BYRNES, JR. P.E.
CHIEF ENGINEER
DATE: DECEMBER 8, 1995
I hereby declare that this map is substantially correct. This map and survey were prepared in accordance with the standards of a Class A-1 survey as defined in the "Recommended Standards for Surveys and Maps in the State of Connecticut" as prepared and adopted by the Connecticut Association of Land Surveyors, Inc., on September 13, 1984.
JAMES F. BYRNES, JR.
JAMES F. BYRNES, JR.
JAMES F. BYRNES, JR.

SYMBOL	REVISION	DATE
★		
★		
★		
★		
★		
★		
★		
★		
★		
★		

ORIST REPROGRAPHICS
FIXED LINE MYLAR