
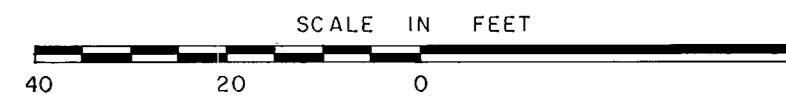


5/11/83

5/11/83

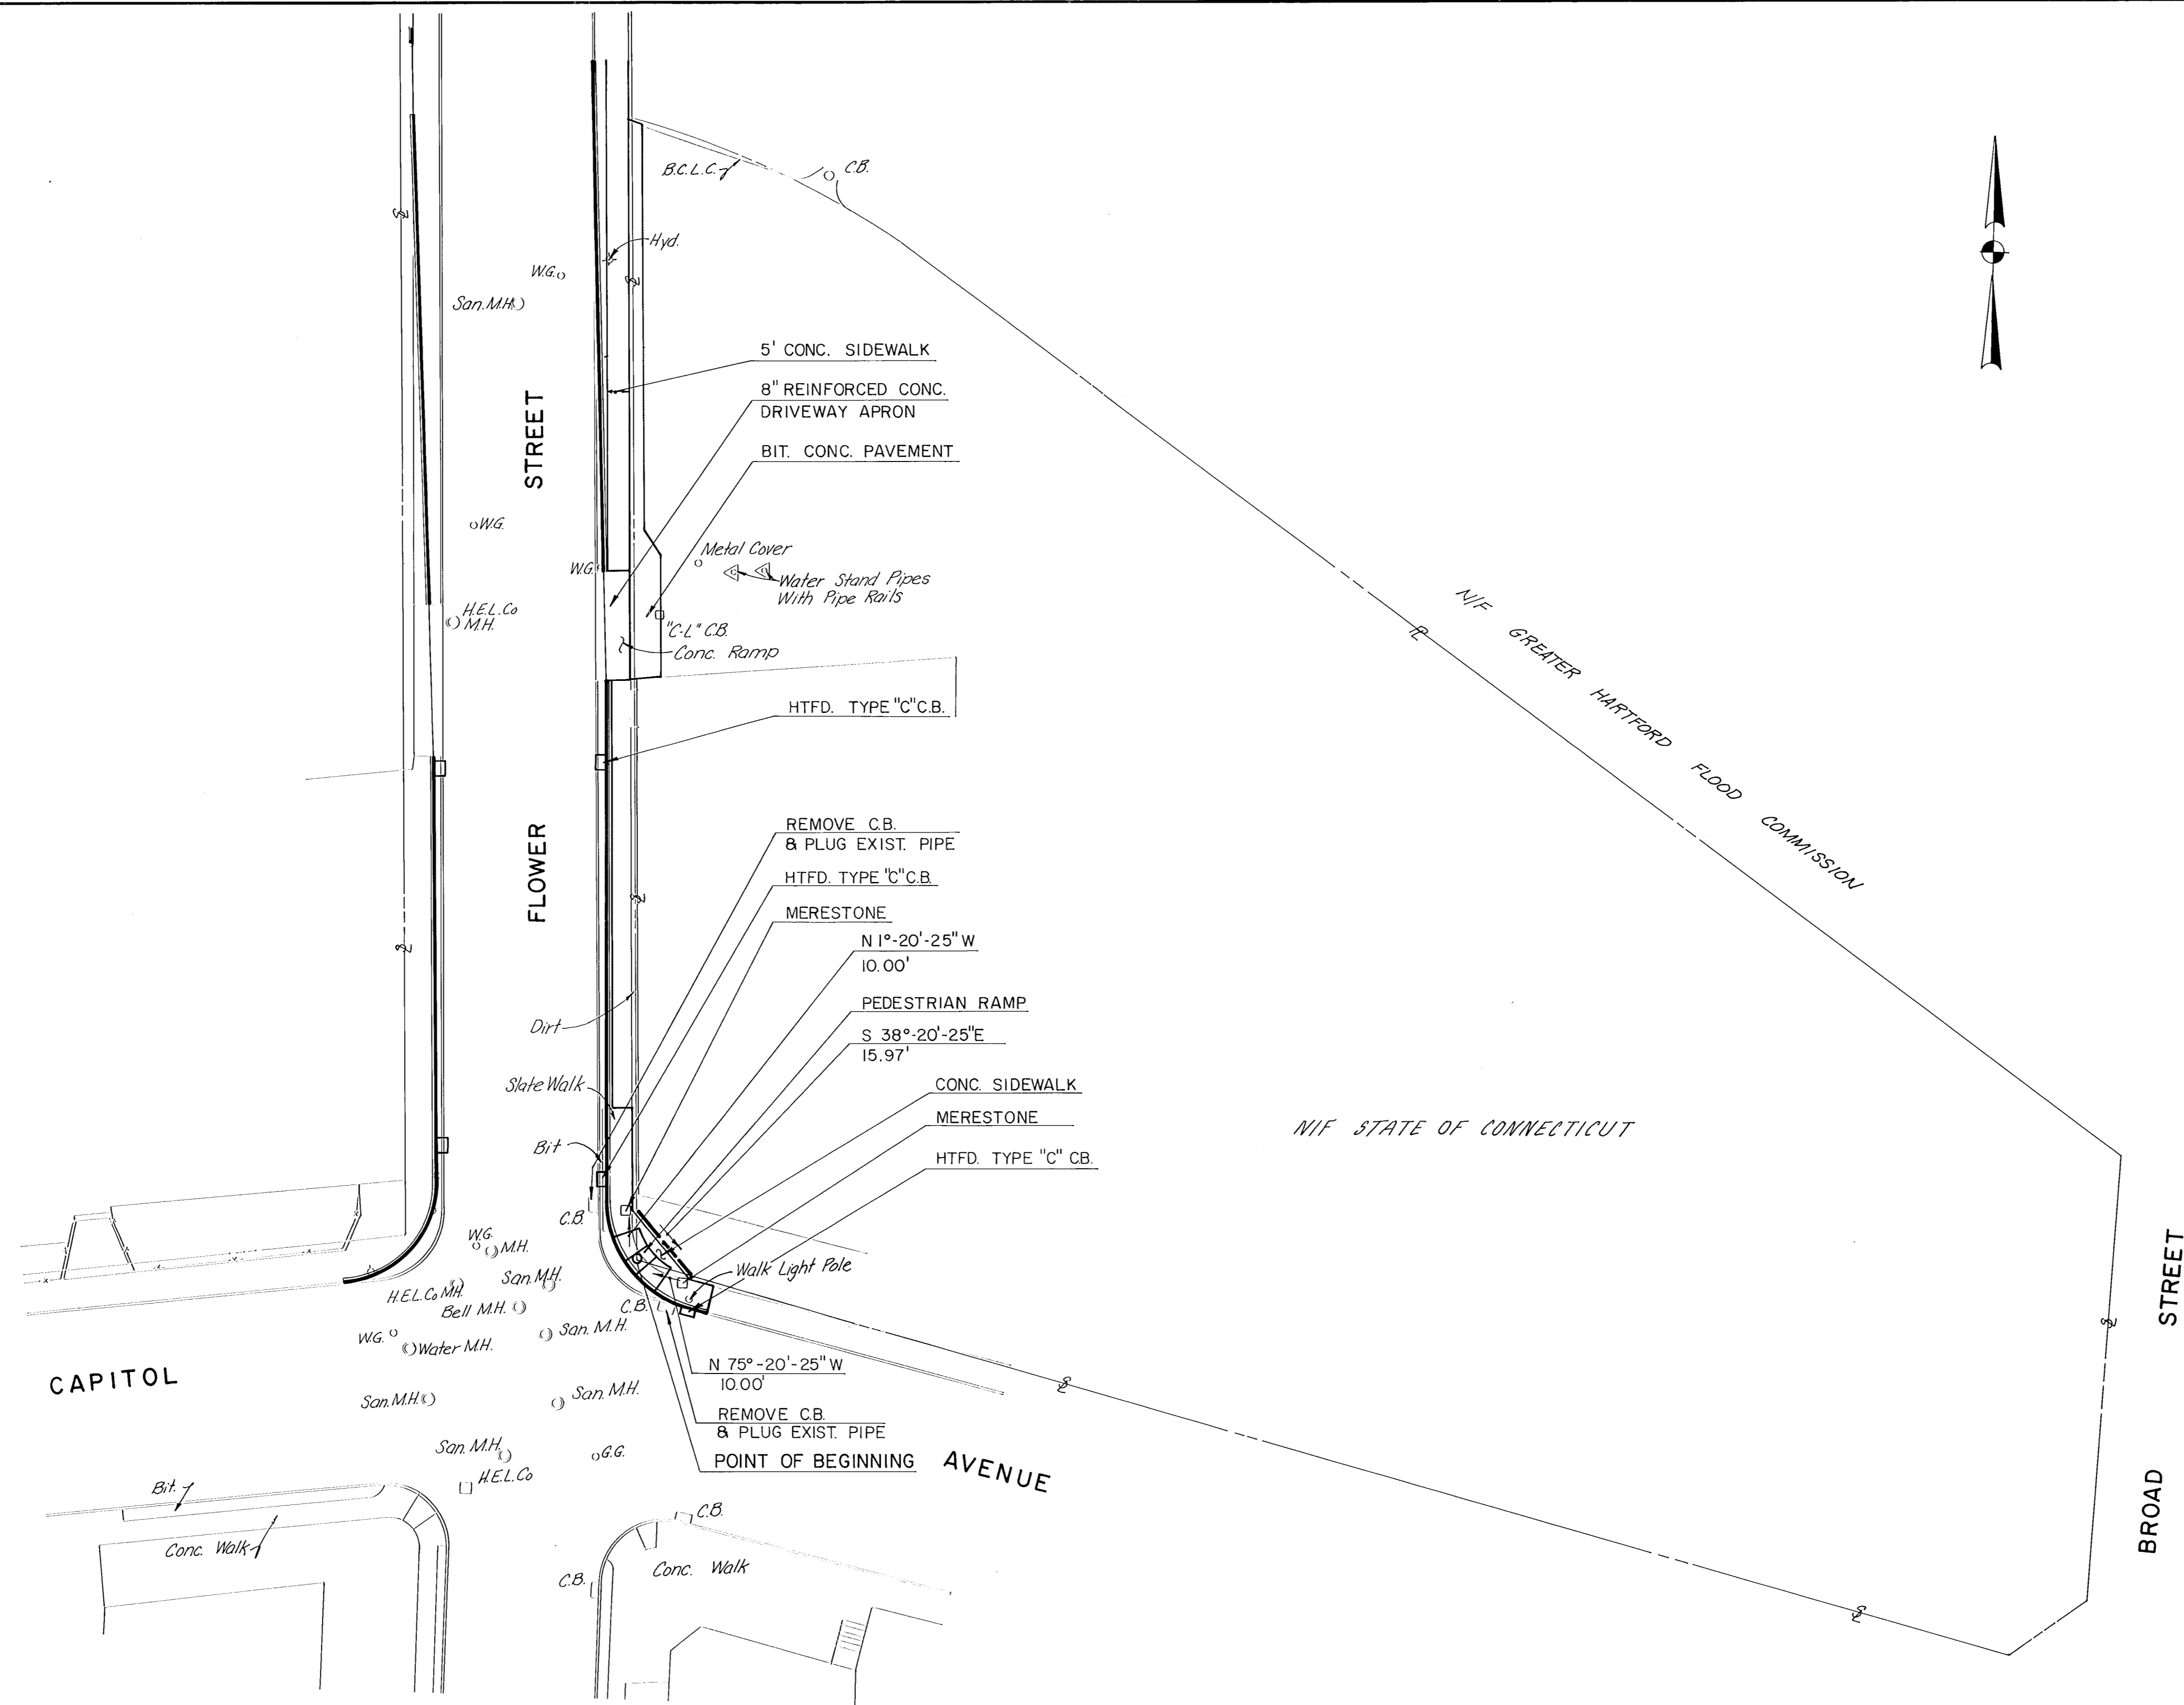

REQUIRED TAKING FOR STREET
WIDENING = 48 S.F. - 0.001 ACRES.

I hereby certify that this map and survey were prepared in accordance with the standards of a Class D survey as defined in the Code of Practice for Standards of Accuracy of Surveys and Maps, adopted December 10, 1975 as amended by the Connecticut Association of Land Surveyors, Inc.

Date: 1-20-1983 Johann J. Rehnold P.E. & L.S. # 5051

DAYBOOK NO. 011173

6-17-85	C.D.C.	C.D.C.	OWNER CHANGED TO STATE OF CONN. (PER CITY)
9-14-83	R.C.R.		PROPERTY OWNER
REVISION	MADE BY	CHECKED BY	DESCRIPTION
DESIGNED BY: R.C.R.			SCALE
DRAWN BY: A.M.F.			1" = 20'
CHECKED BY:			
CONTRACT NO.		CEM NO. 4024	
APPROVED FOR CEM			
		DEC. 20, 1982	
REG. PROF. ENG.		DATE	

CITY OF HARTFORD, CONNECTICUT
MAP SHOWING LAND TO BE ACQUIRED FROM
N/F STATE OF CONNECTICUT
BY
THE CITY OF HARTFORD

CE MAGUIRE, INC.
Engineers - Planners
One Court Street, New Britain, Connecticut 06051

5/11/83

5/11/83