
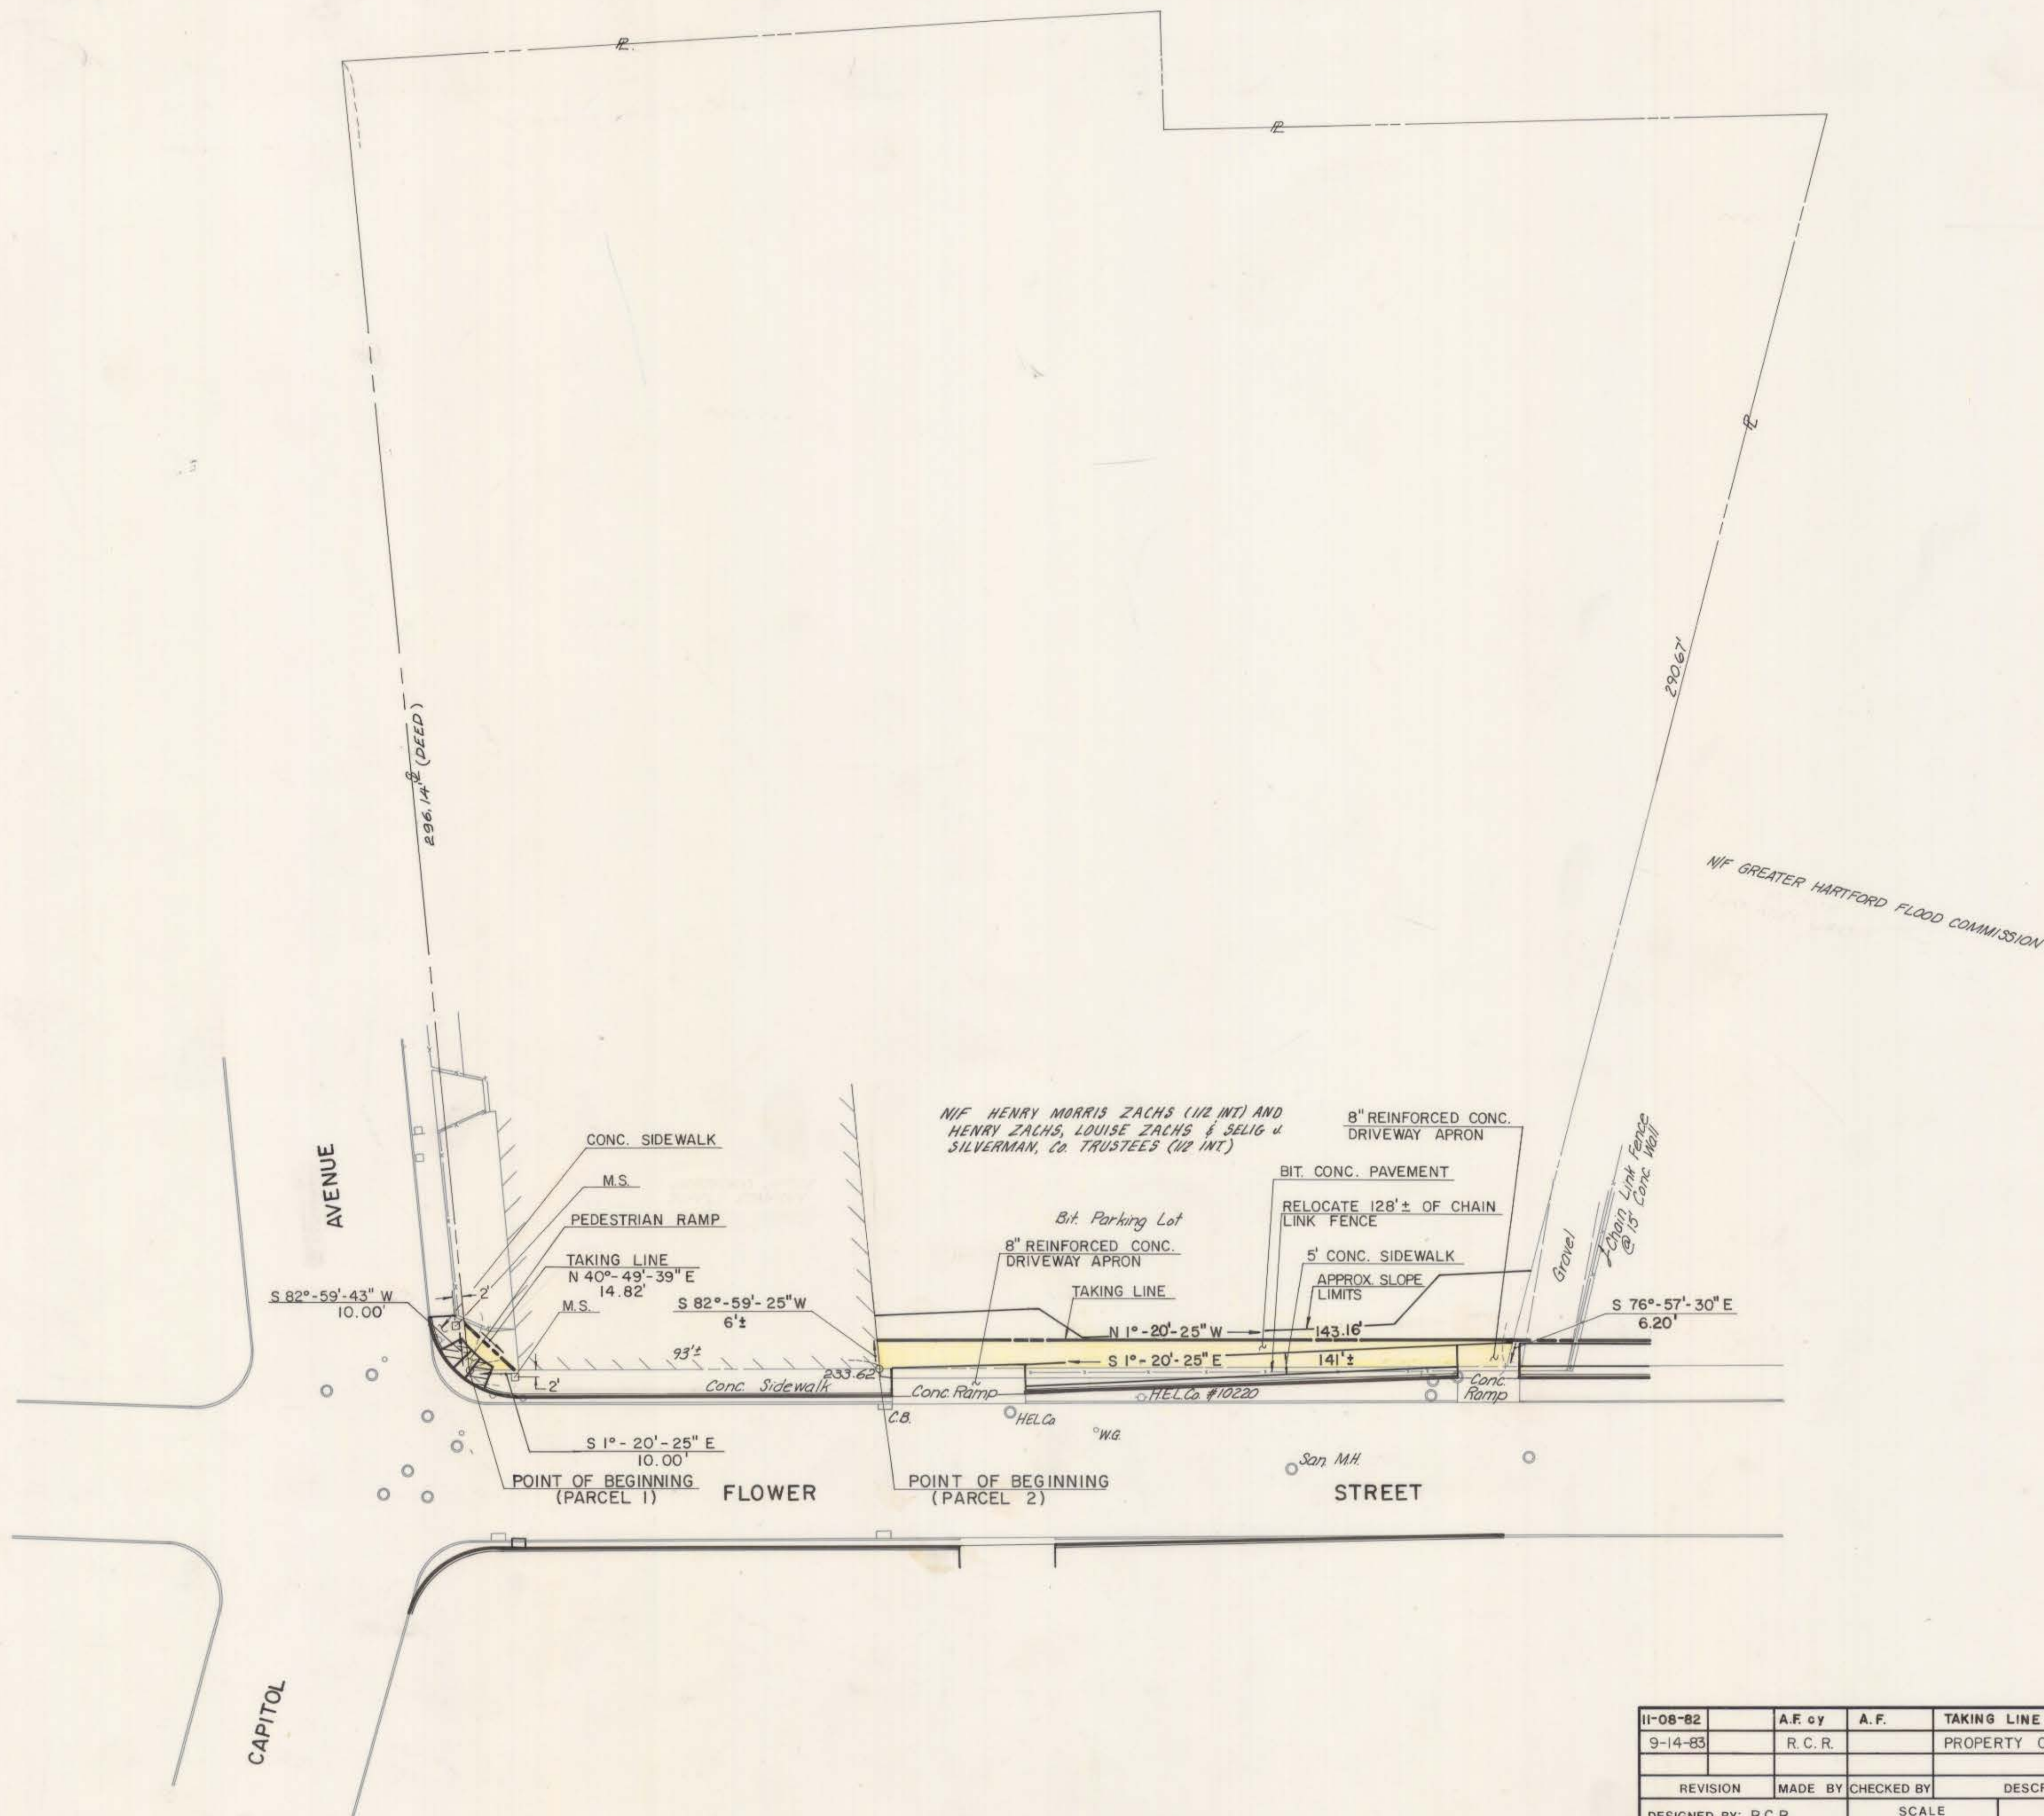


9/22/82

9/22/82

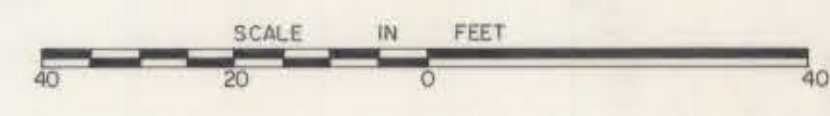

REQUIRED TAKING FOR
STREET WIDENING -
903± S.F. - 0.021± ACRES
RIGHTS TO CONSTRUCT
BIT. CONC. PAVEMENT TO
BE ACQUIRED.

I hereby certify that this map and survey were prepared in accordance with the standards of a Class D survey as defined in the Code of Practice for Standards of Accuracy of Surveys and Maps, adopted December 10, 1975 as amended by the Connecticut Association of Land Surveyors, Inc.

Date: 7-27-1982 *J.J. Maguire* P.E. & L.S. # 5051

DAYBOOK NO. 011179

11-08-82	A.F. by	A.F.	TAKING LINE // TO S.L.
9-14-83	R.C.R.		PROPERTY OWNER
REVISION	MADE BY	CHECKED BY	DESCRIPTION
DESIGNED BY: R.C.R.			SCALE
DRAWN BY: A.M.F.			1" = 20'
CHECKED BY: J.J.S.			
CONTRACT NO. E 82-26		CEM NO. 4024	
			JULY 26, 1982
			DATE

CITY OF HARTFORD, CONNECTICUT

MAP SHOWING LAND TO BE ACQUIRED FROM
N/F HENRY MORRIS ZACHS (1/2 INT.) AND
HENRY ZACHS, LOUISE ZACHS & SELIG J.
SILVERMAN, CO. TRUSTEES (1/2 INT.)
BY
THE CITY OF HARTFORD

MAGUIRE
Engineers - Planners
CE MAGUIRE, INC. New Britain, Connecticut

571/6

571/6