
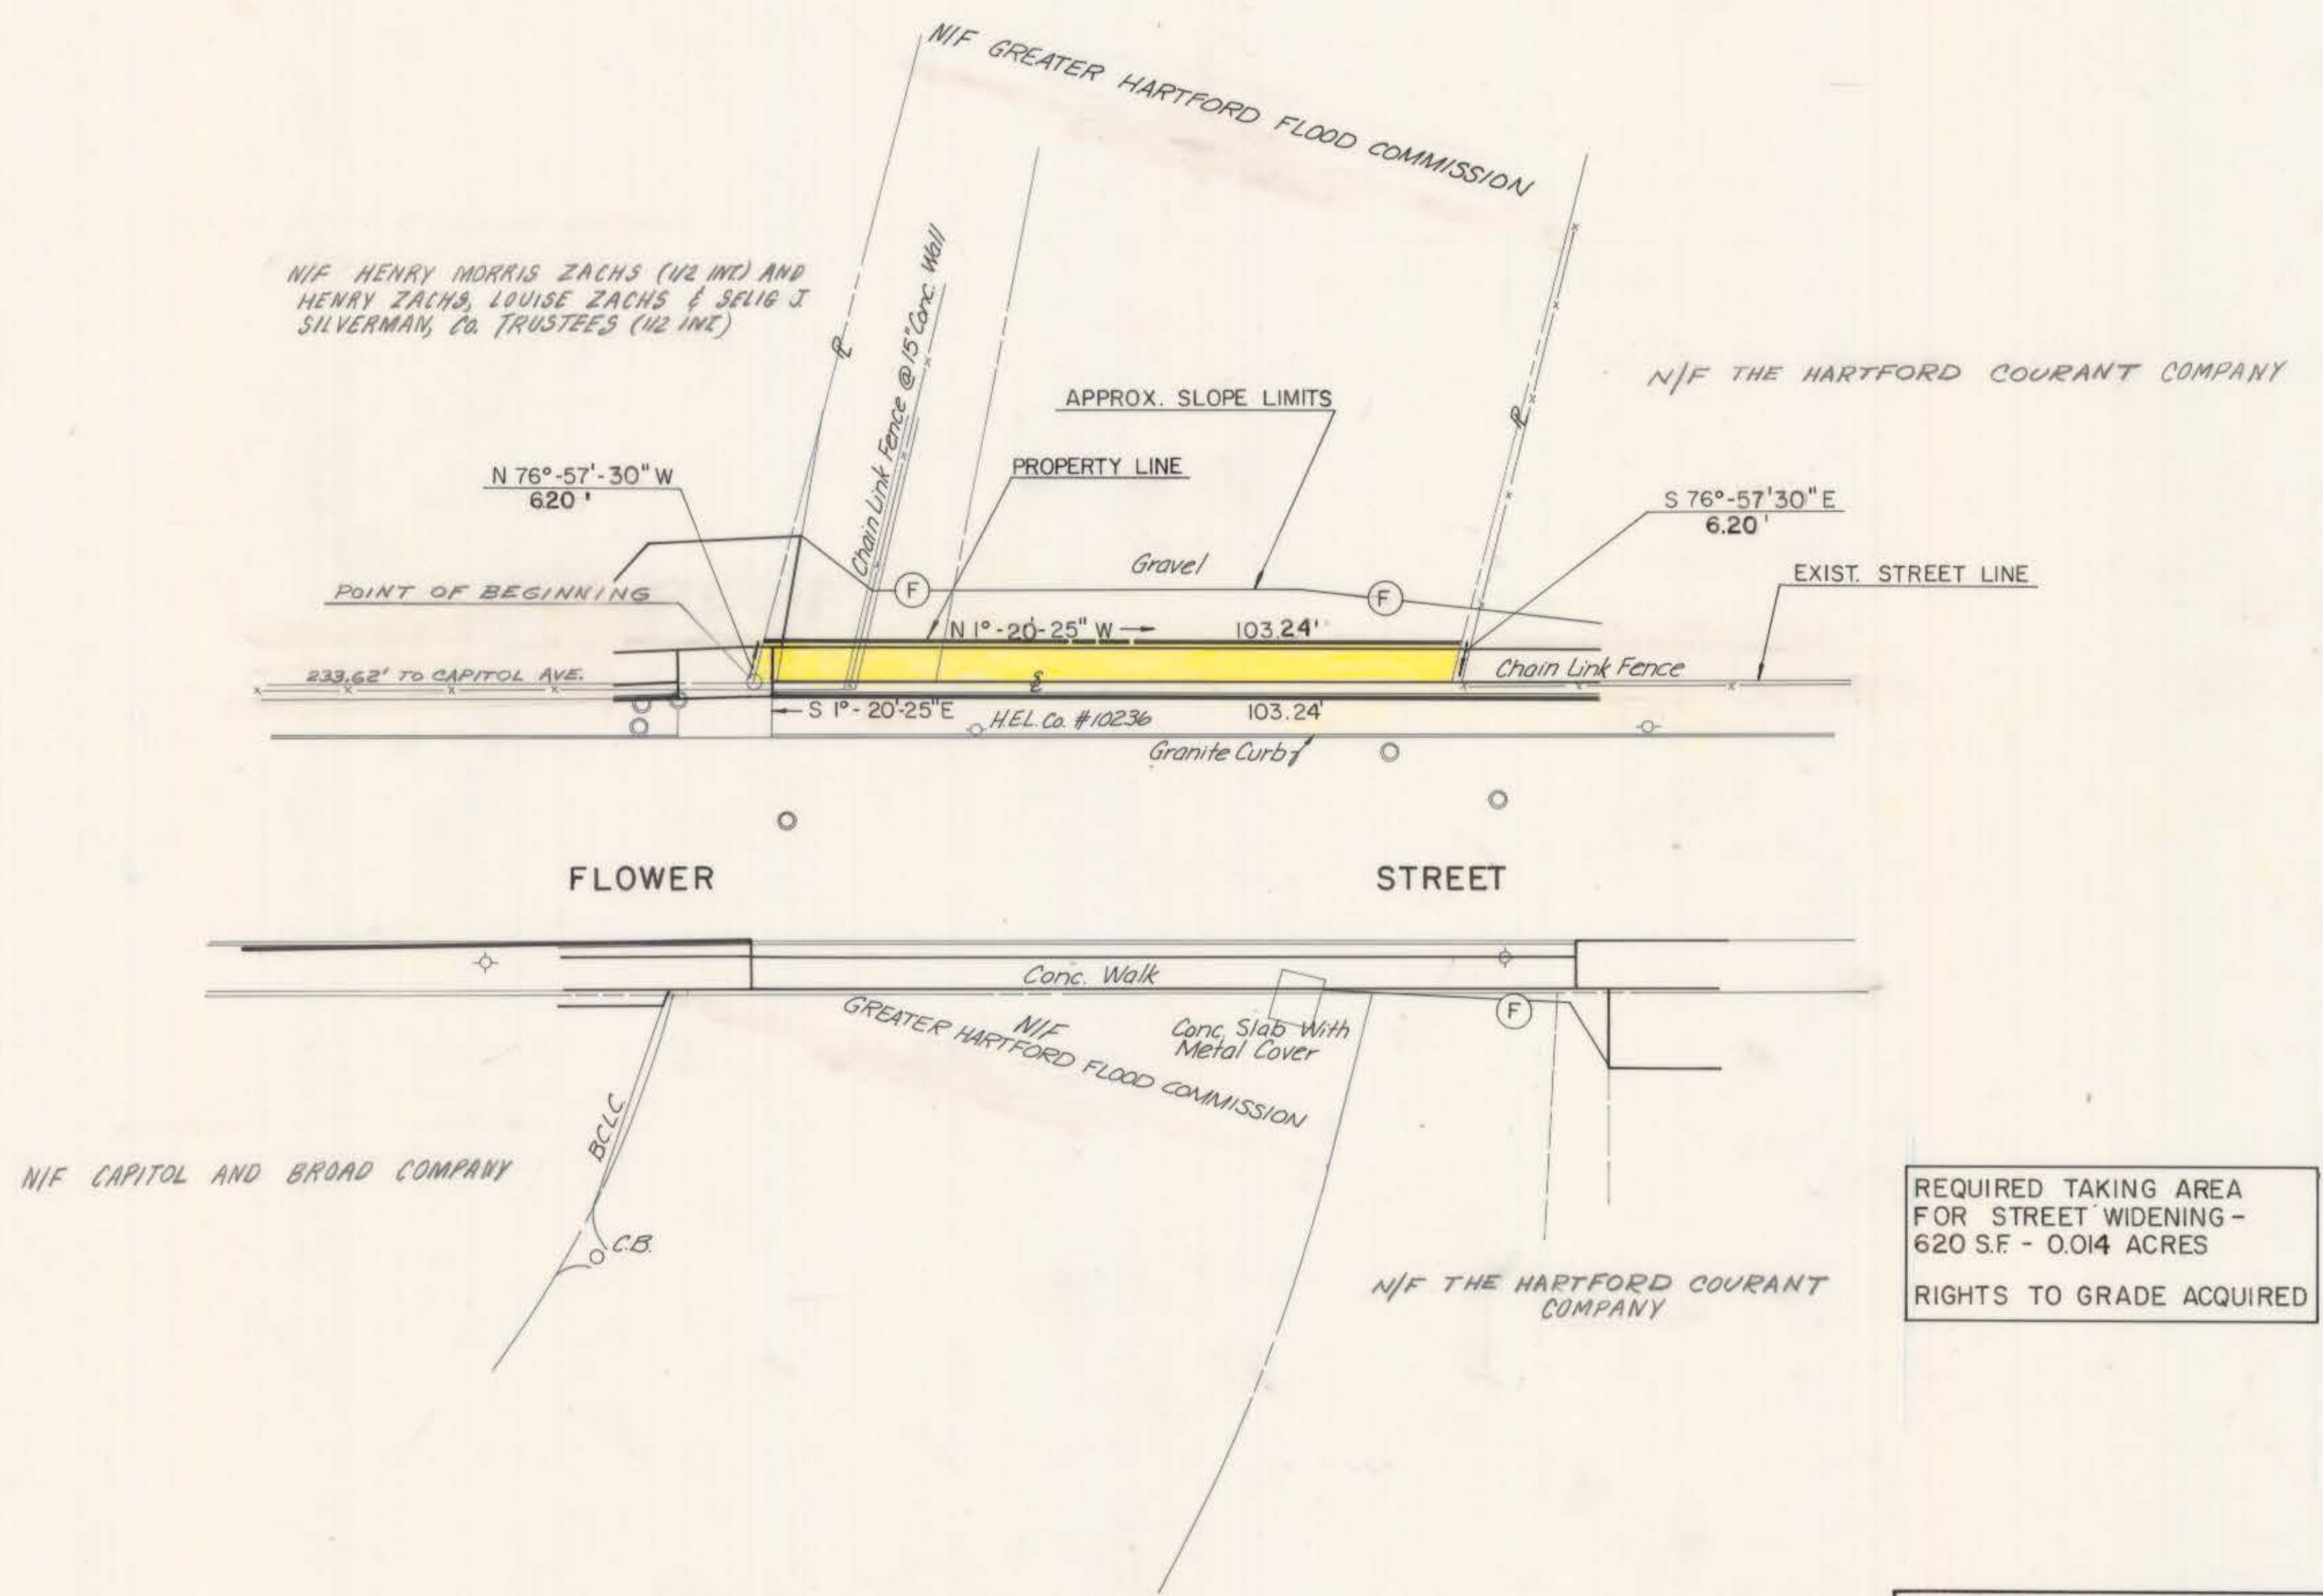


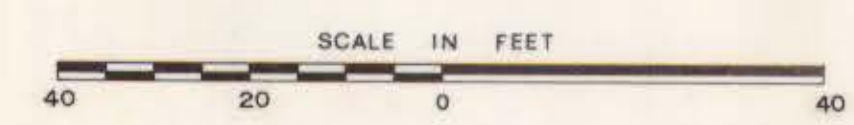

REQUIRED TAKING AREA
FOR STREET WIDENING -
620 S.F. - 0.014 ACRES
RIGHTS TO GRADE ACQUIRED

DATE	REVISION	REQ. BY
11-08-82	TAKING LINE // TO S.L.	A.F. cy
9-13-83	PROPERTY OWNERS	

I hereby certify that this map and survey were prepared in accordance with the standards of a Class D survey as defined in the Code of Practice for Standards of Accuracy of Surveys and Maps, adopted December 10, 1975 as amended by the Connecticut Association of Land Surveyors, Inc.

Date: 8-2-1982 J.J. Rhoad P.E. & L.S. # 5051

DAYBOOK NO. 011180

CITY OF HARTFORD, CONNECTICUT

LAND DESIGNATED
FOR
FLOOD CONTROL PURPOSES
TO BE
USED FOR STREET WIDENING

DRAWN BY: A.M.F.

CHECKED BY: R.C.R.

APPROVED BY: J.J.S.

DATE: JULY 30, 1982

CE MAGUIRE, INC.
Engineers • Planners
One Court Street, New Britain, Connecticut 06051