


INTERSECTION		CURVE DATA FOR RADIUS GRANITE CURB		
HAWTHORN & LAUREL		R.	L.	Δ
STA.	20+00 ± LT	35'	39.77'	65°-05'-52"
STA.	20+25 ± RT	40'	45.60'	65°-19'-24"
STA.	20+47 ± LT	16'	32.02'	114°-40'-36"

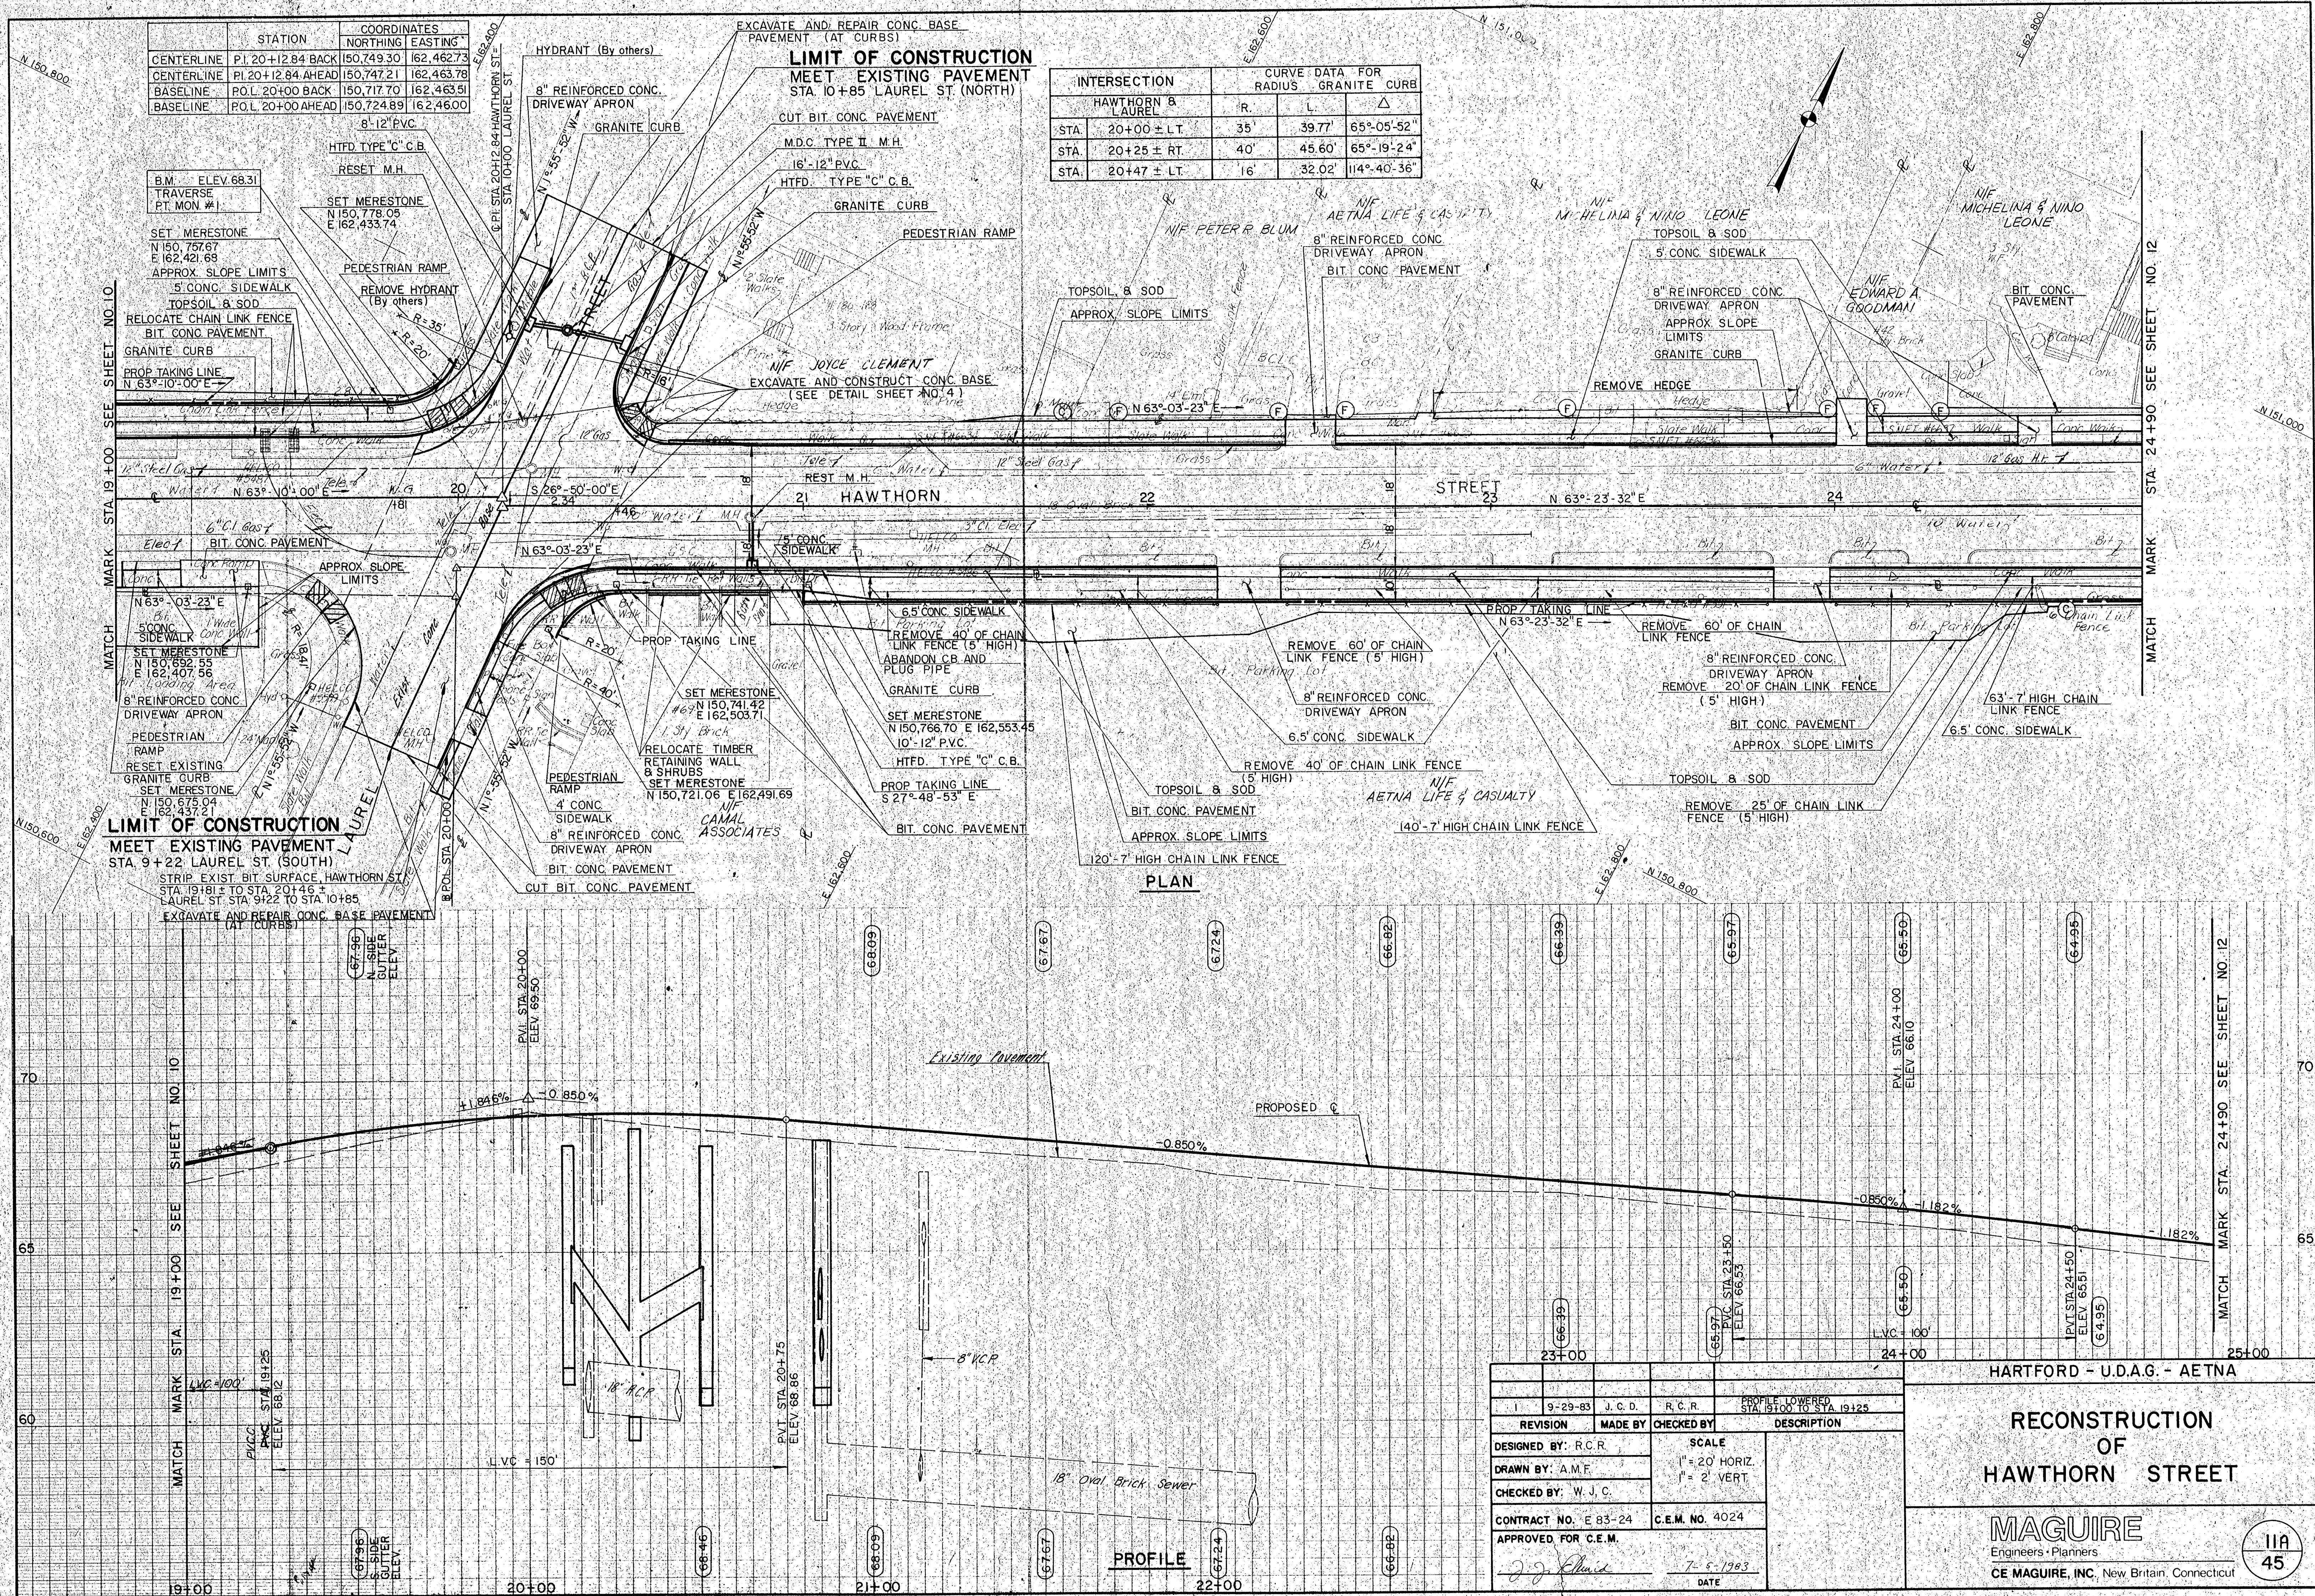

RECONSTRUCTION OF HAWTHORN STREET

MAGUIRE

CE MAGUIRE, INC. New Britain, Connecticut