


CHARTER OAK MEMORIAL PARK

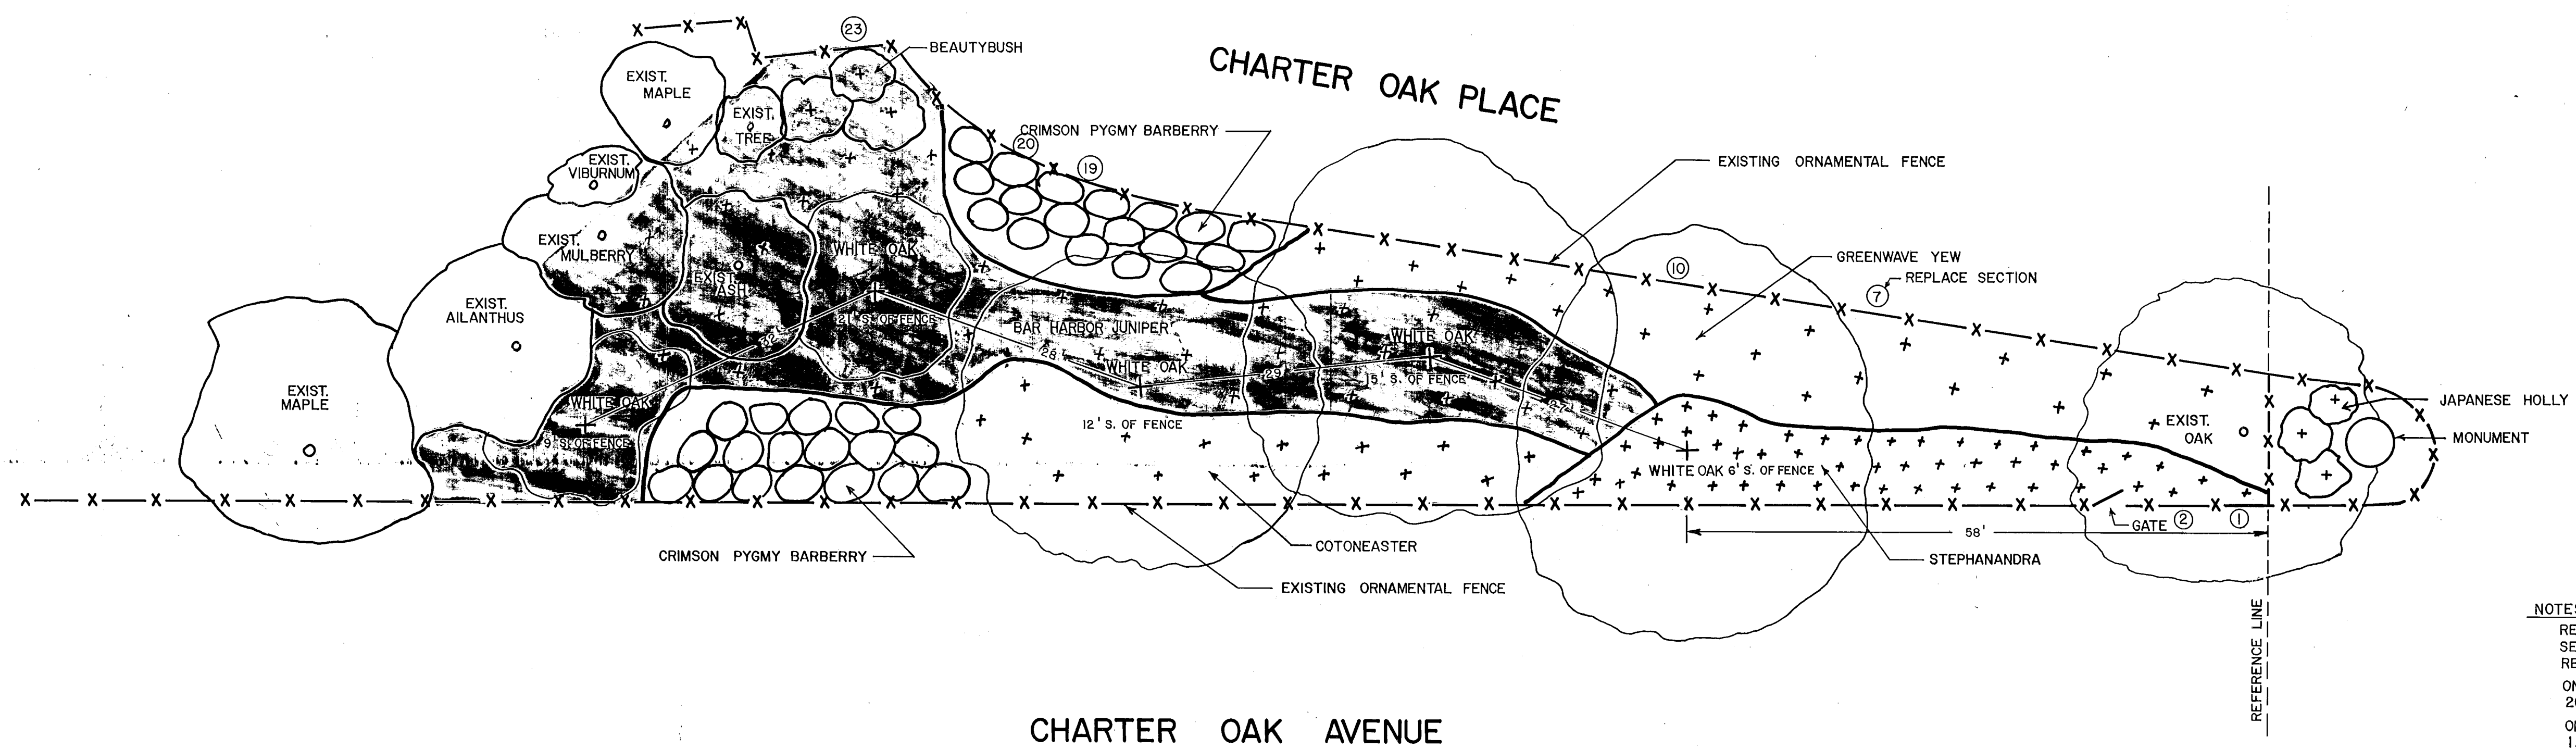

NOTES
REPAIR FENCE SECTIONS LISTED BELOW.
SECTIONS ARE LOCATED EASTERLY FROM
REFERENCE LINE.
ON CHARTER OAK PLACE: SECTIONS 10, 19,
20, AND 23. REPLACE SECTION 7
ON CHARTER OAK AVE: REPAIR SECTIONS
1, 2, AND GATE.

PLANT SPECIFICATIONS			
AMOUNT	NAME	SIZE	COMMENTS
5	WHITE OAK, QUERCUS ALBA	2" - 2 1/2" CALIPER AT 6" HEIGHT	
33	BAR HARBOR JUNIPER, JUNIPERUS HORIZONTALIS 'BAR HARBOR'	10" - 12" SPREAD	SPACE 8' ON CENTER
3	BEAUTYBUSH KOLKWTZIA AMABILIS	3' - 4' HEIGHT	
15	COTONEASTER, COTONEASTER DAMMERI 'LOWFAST'	15" - 18" SPREAD	SPACE 8' ON CENTER
36	CRIMSON PYGMY BARBERRY, BERBERIS THUNBERGI ATRO PURPUREA NANA	9" - 12" SPREAD	SPACE 4' ON CENTER
21	GREENWAVE YEW TAXUS CUSPIDATA 'GREENWAVE'	15" - 18" SPREAD	SPACE 5' ON CENTER
3	JAPANESE HOLLY, ILEX CRENATA 'HETZI'	18" - 24" HEIGHT	
50	STEPANANDRA, STEPANANDRA INCISA 'CRISPA'	12" - 15" SPREAD	SPACE 3' ON CENTER

CITY OF HARTFORD, CONNECTICUT
DEPARTMENT OF PUBLIC WORKS
BUREAU OF ENGINEERING SERVICES

CHARTER OAK MEMORIAL PARK

SUBMITTED PROJECT ENGINEER Rana K. Avasthi	RECOMMENDED DIVISION MANAGER Gregory J. [Signature]	APPROVED CITY ENGINEER [Signature]
DRAWN W.J.P. CHECKED R.A.	SCALE 1" = 10'	DAYBOOK NO. 011146 DATE AUGUST 1988